


BY	DATE

BY	DATE

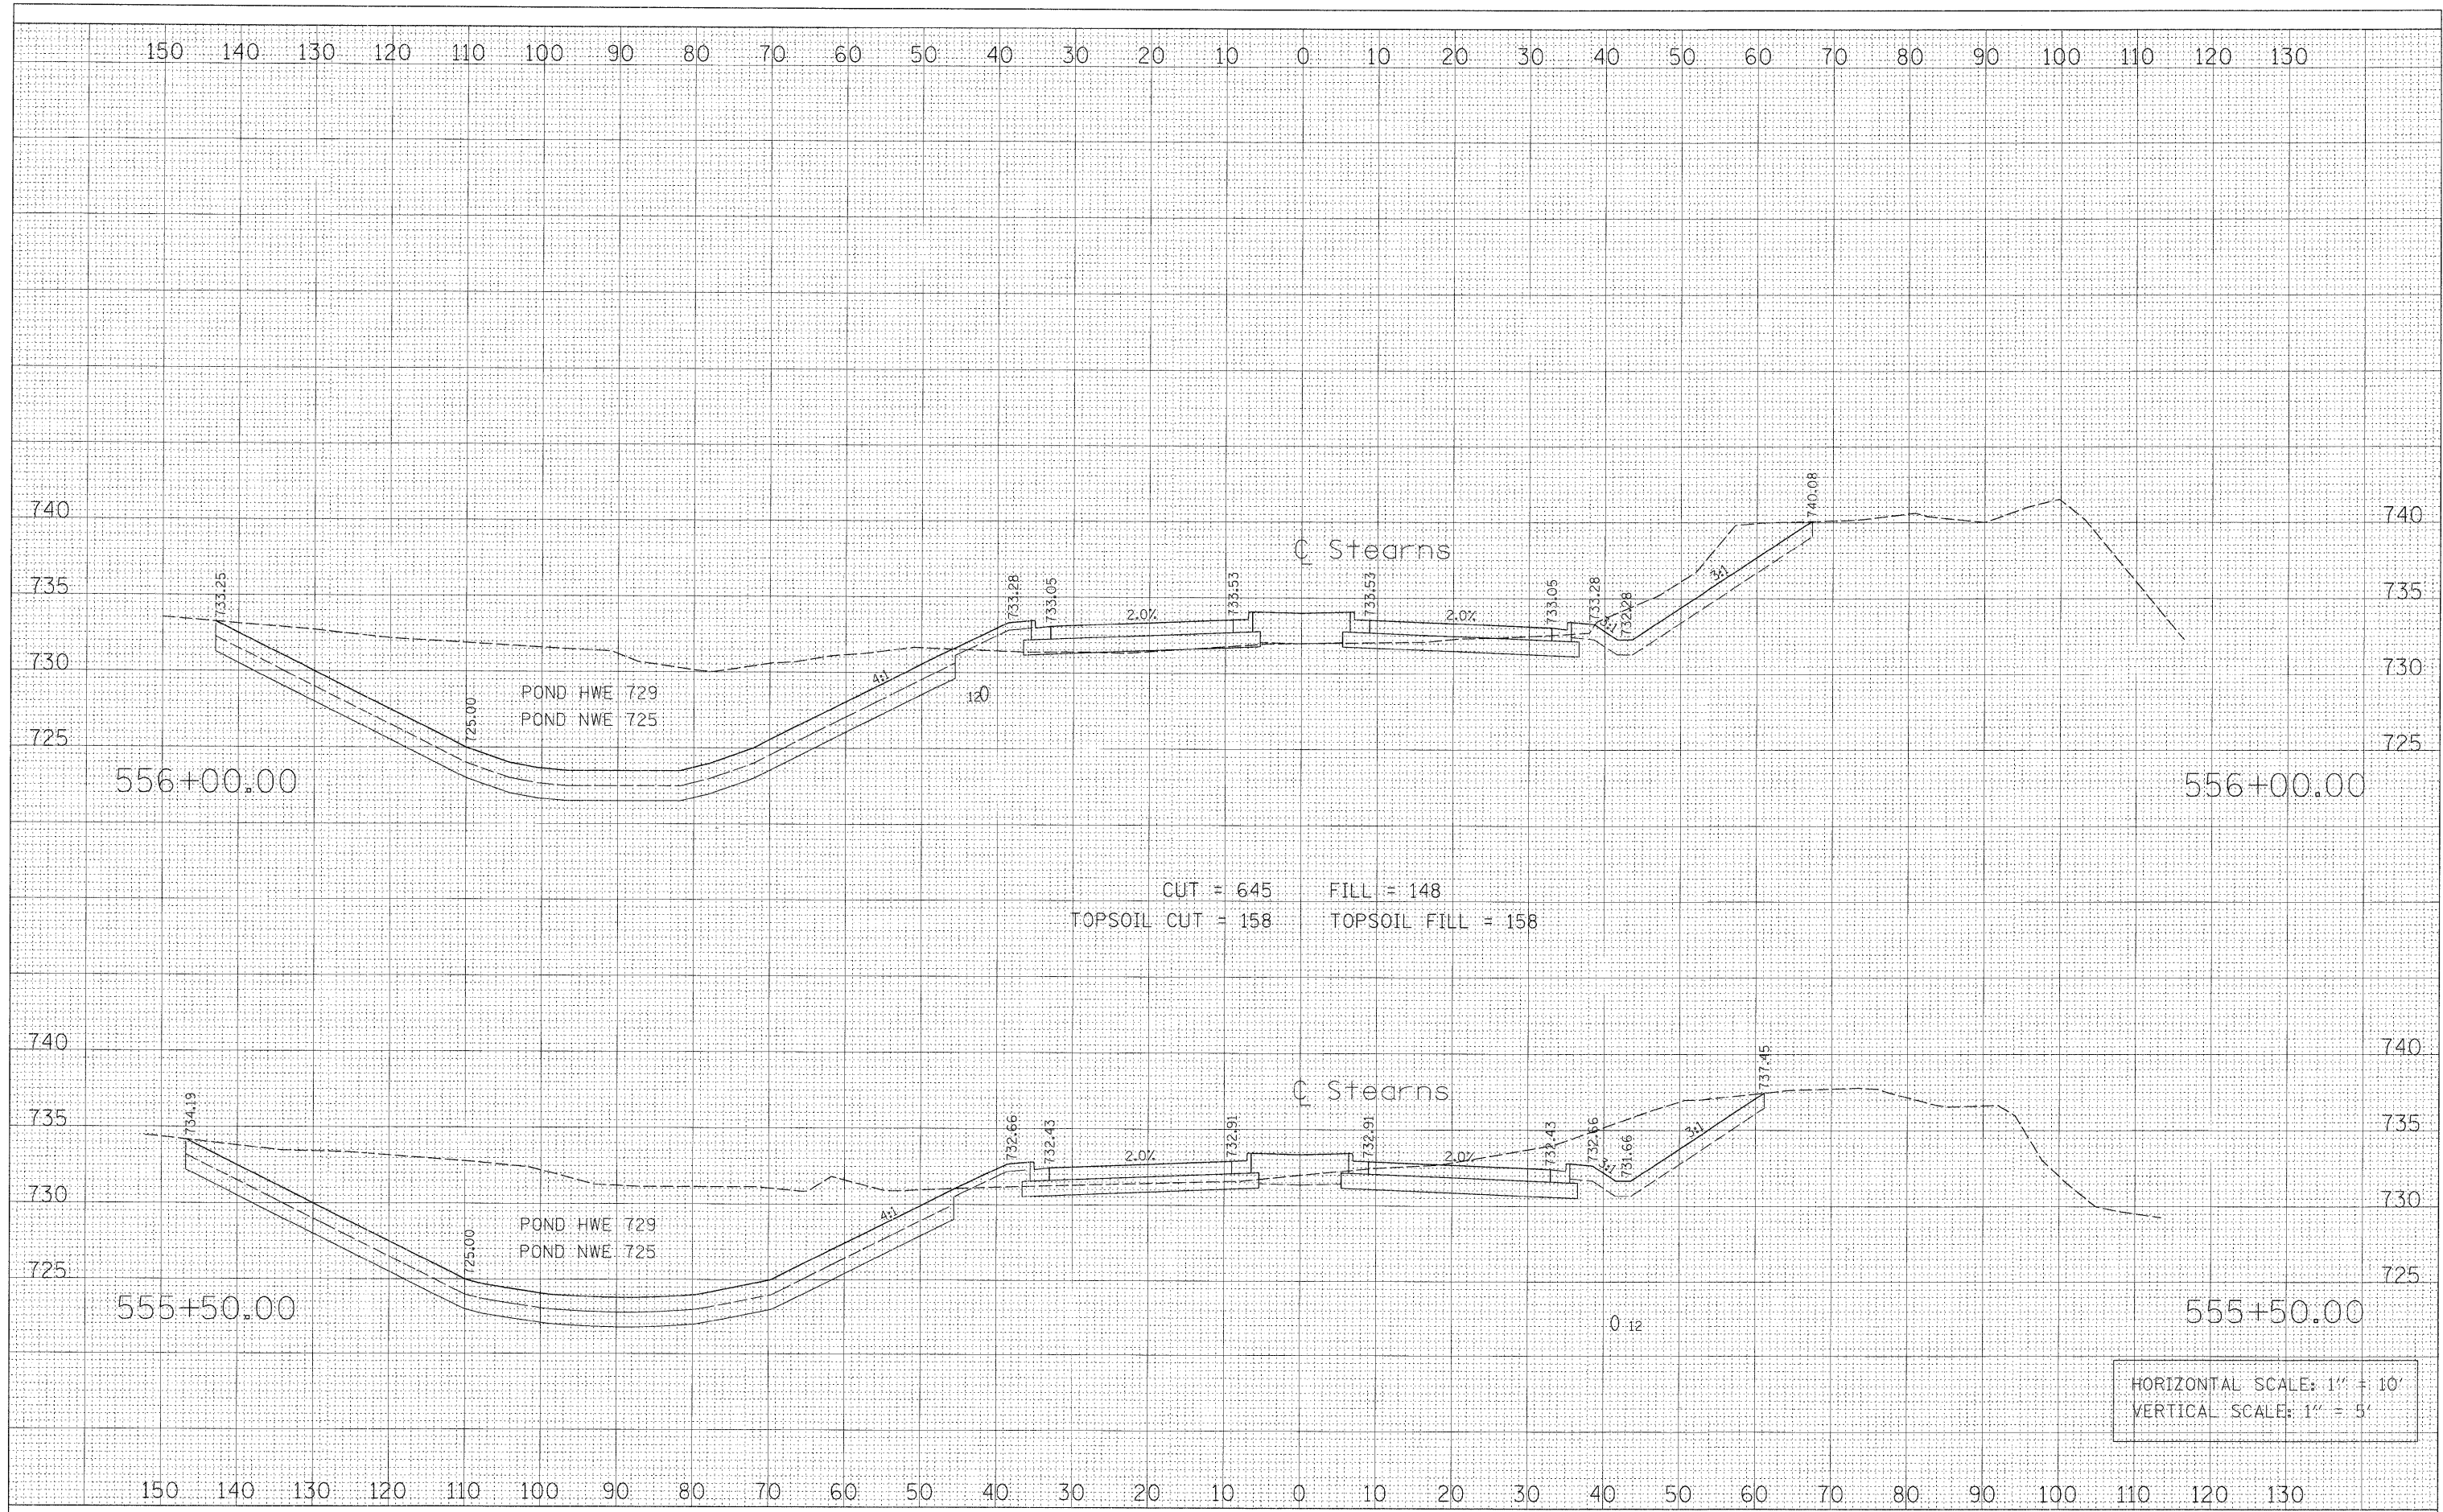

FILE NAME = PR_XS.551-566.sht	USER NAME = GTINE	DESIGNED - GS	REVISED -	STATE OF ILLINOIS DEPARTMENT OF TRANSPORTATION	STEARNS ROAD CROSS SECTIONS	F.A.P. RTE. 361	SECTION 06-00214-20-BR	COUNTY Kane	TOTAL SHEETS 320	SHEET NO. 274		
PLOT SCALE = 1"	CHECKED - SE	REVISED -	SCALE:			SHEET NO. OF SHEETS	STA. 555+50.00 TO STA. 556+00.00	CONTRACT NO.				
PLOT DATE = 1/16/2009	DATE = 01/16/09	REVISED -	FED. ROAD DIST. NO. ILLINOIS FED. AID PROJECT									
Sta. 555+50.00 to Sta. 556+00.00												