


FINAL SURVEY	SURVEYED	BY	DATE
NOTE BOOK	PLOTTED		
NO.	TEMPLATE		
	AREAS CHECKED		

ORIGINAL SURVEY	SURVEYED	BY	DATE
NOTE BOOK	PLOTTED		
NO.	TEMPLATE		
	AREAS CHECKED		

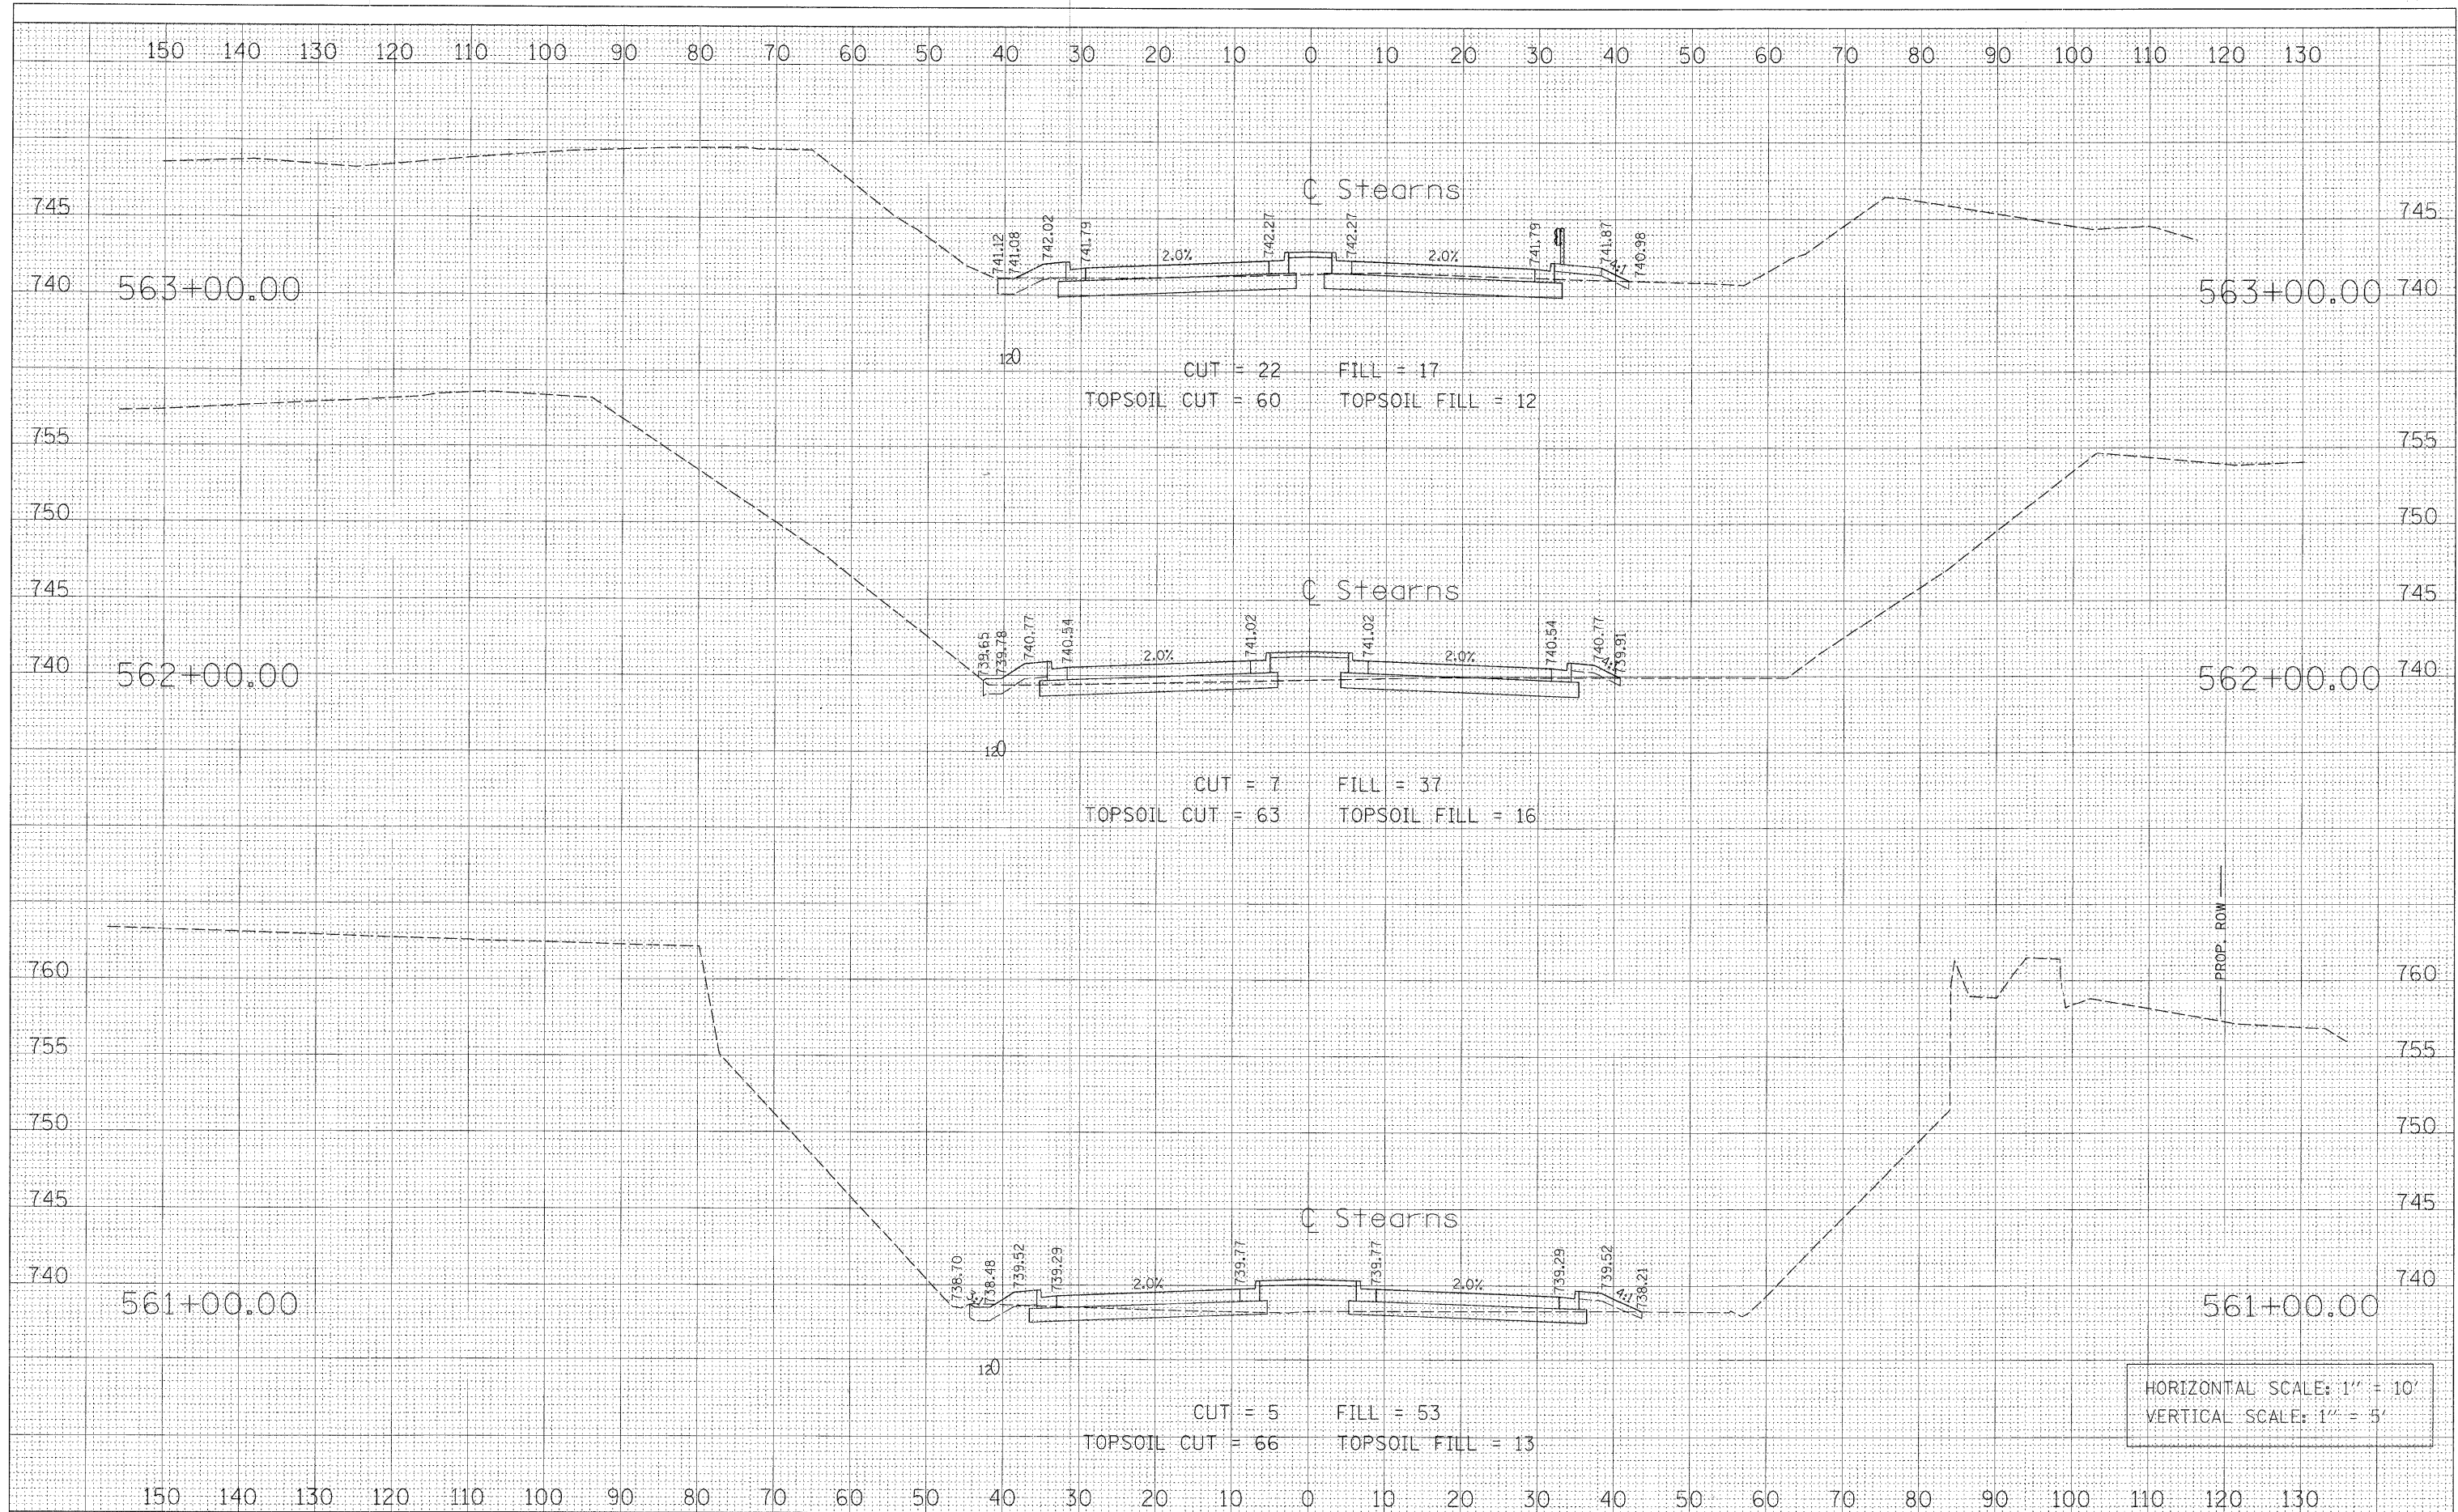

HORIZONTAL SCALE: 1" = 10'
VERTICAL SCALE: 1" = 5'

FILE NAME = PR_XS_551-566.sht	USER NAME = GTIME	DESIGNED - GS	REVISD -	STATE OF ILLINOIS DEPARTMENT OF TRANSPORTATION	STEARNS ROAD CROSS SECTIONS	F.A.P. RTE. 361	SECTION 06-00214-20-BR	COUNTY Kane	TOTAL SHEETS 320	SHEET NO. 277	
PLOT SCALE = 1"	CHECKED - SE	REVISD -	SCALE:			SHEET NO. OF SHEETS	STA. 561+00.00 TO STA. 563+00.00	FED. ROAD DIST. NO.	ILLINOIS FED. AID PROJECT	CONTRACT NO.	
PLOT DATE = 1/16/2009	DATE - 01/16/09	REVISD -									
Sta. 561+00.00 to Sta. 563+00.00											