


FINAL	SURVEYED	BY	DATE
SURVEY	PLOTTED		
NOTE BOOK	TEMPLATE		
NO.	AREAS CHECKED		

ORIGINAL	SURVEYED	BY	DATE
SURVEY	PLOTTED		
NOTE BOOK	TEMPLATE		
NO.	AREAS CHECKED		

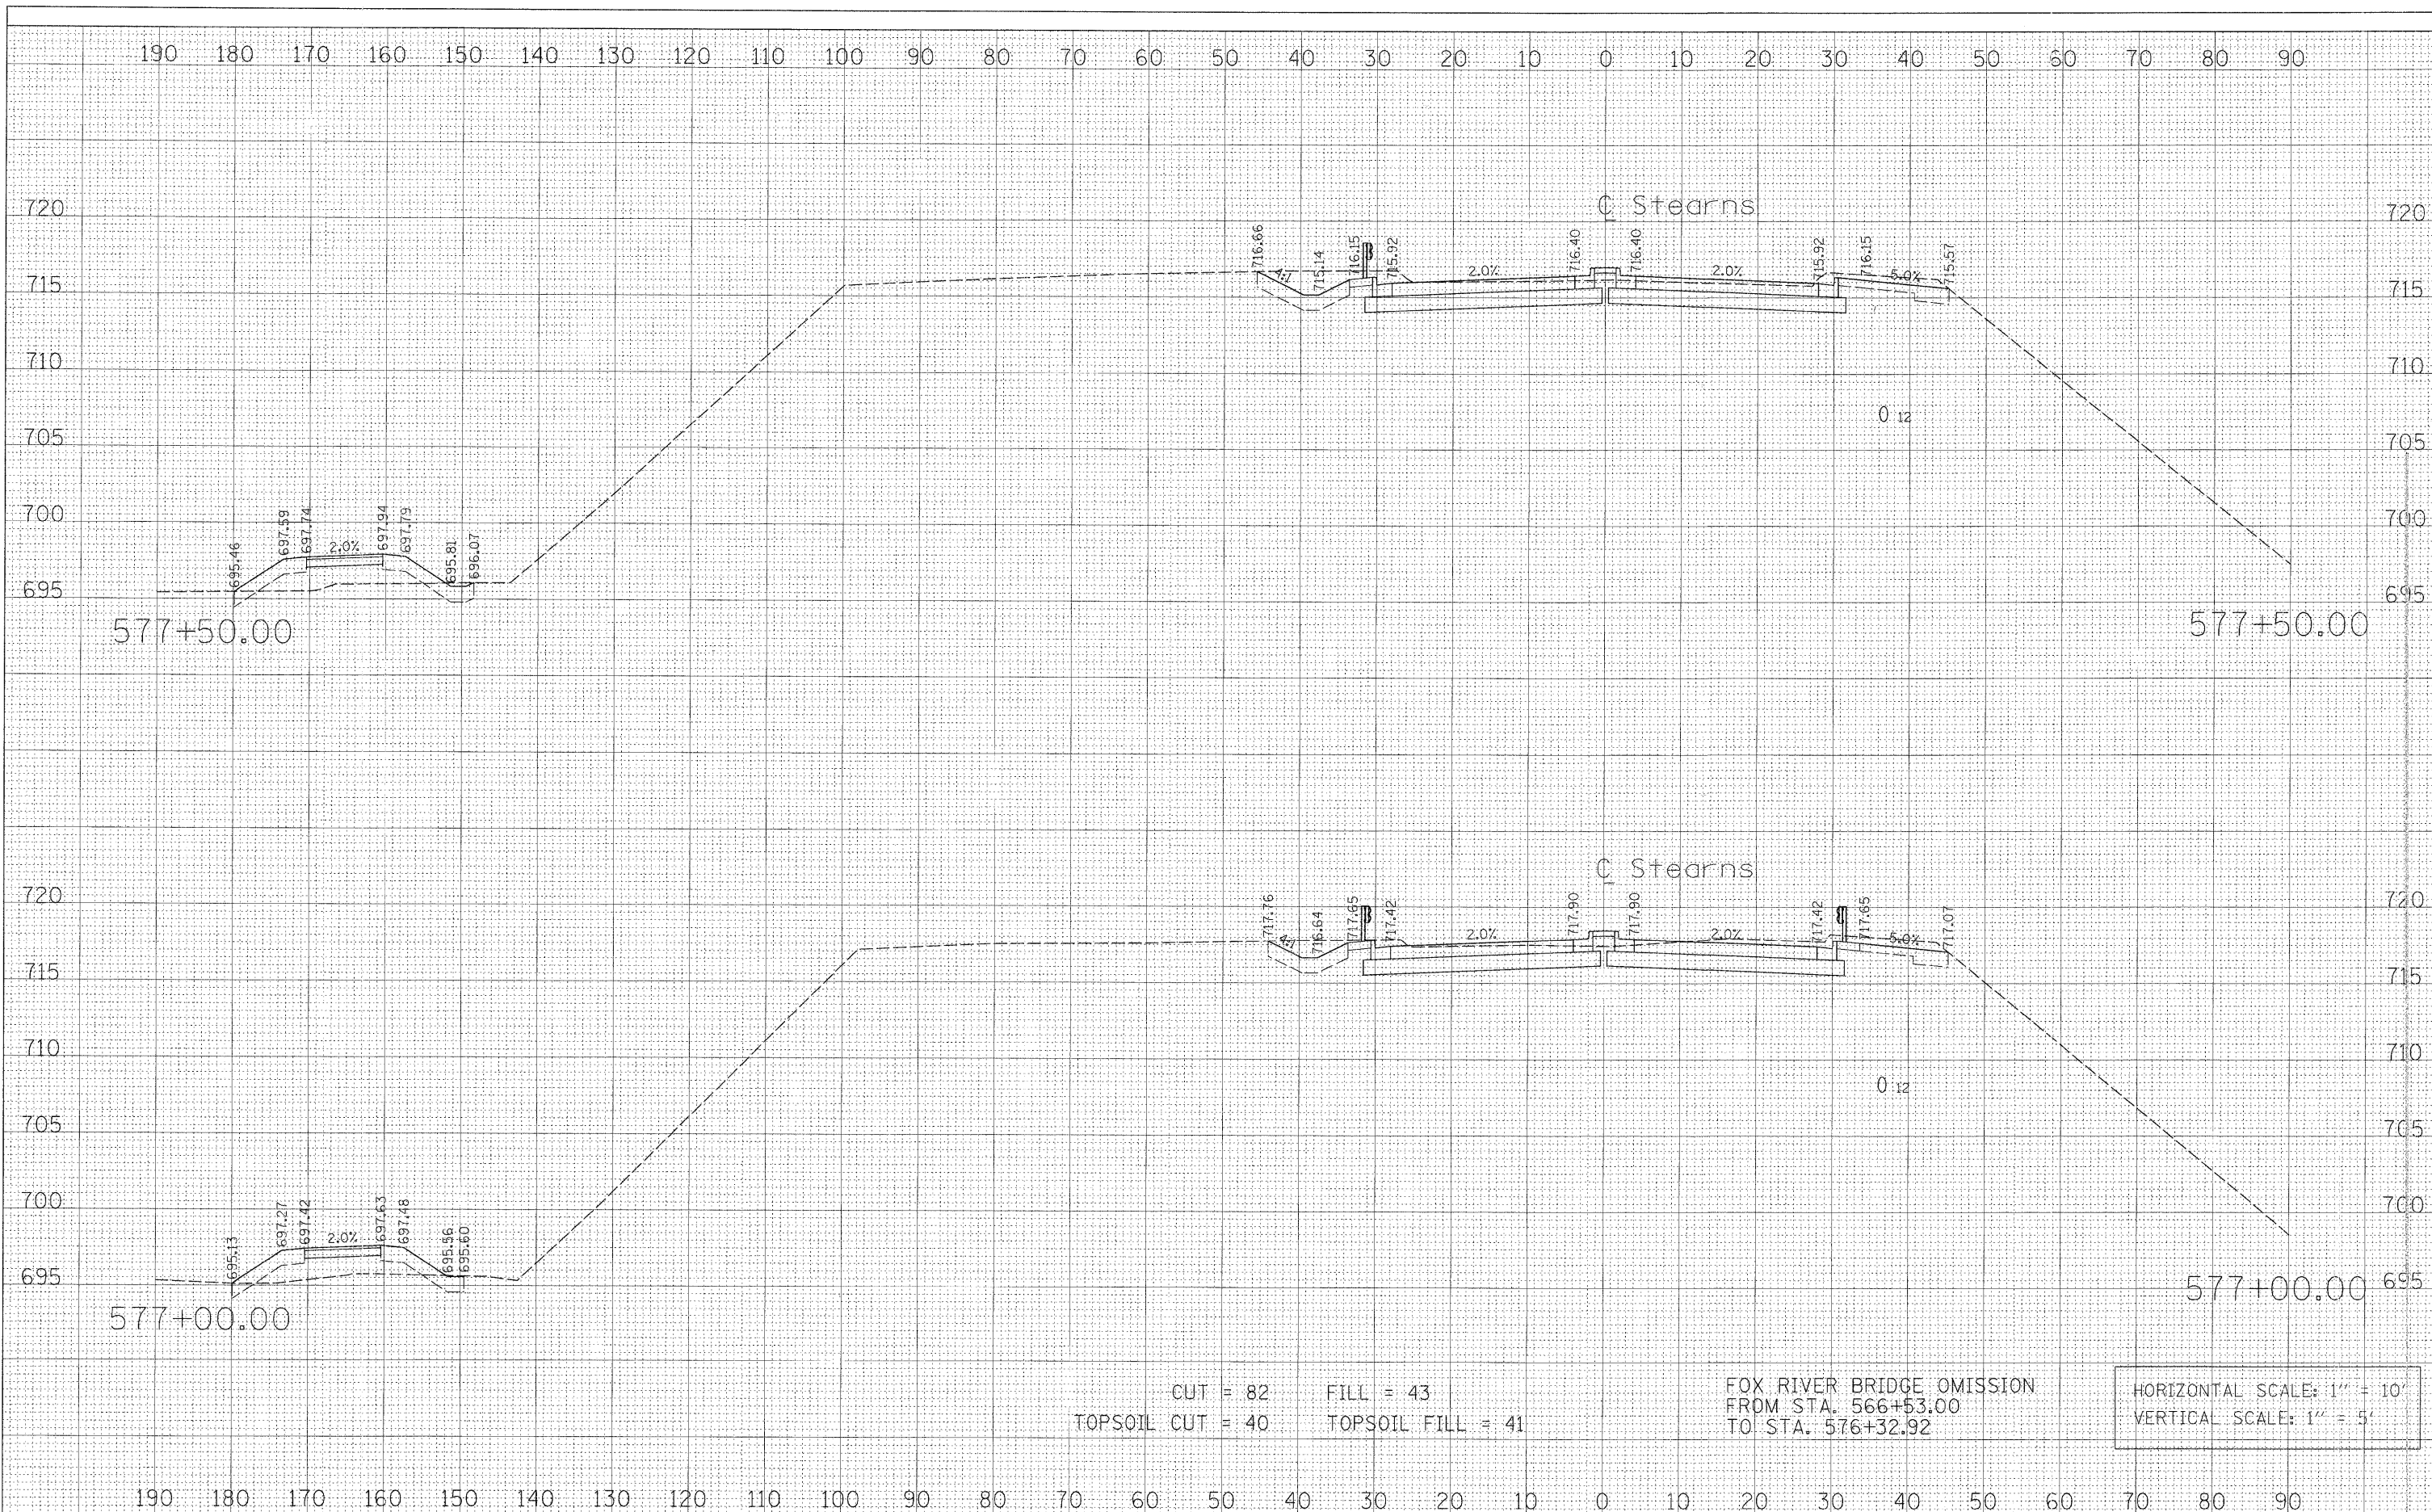

CUT = 82 FILL = 43
TOPSOIL CUT = 40 TOPSOIL FILL = 41

FOX RIVER BRIDGE OMISSION
FROM STA. 566+53.00
TO STA. 576+32.92

HORIZONTAL SCALE: 1" = 10'
VERTICAL SCALE: 1" = 5'

FILE NAME = PR_XS_577-583.sht	USER NAME = GTIME	DESIGNED - GS	REVISED -	STATE OF ILLINOIS DEPARTMENT OF TRANSPORTATION	STEARNS ROAD CROSS SECTIONS			F.A.P. RTE. 361	SECTION 06-00214-20-BR	COUNTY Kane	TOTAL SHEETS 320	SHEET NO. 281
	PLLOT SCALE = 10'	CHECKED - SE	REVISED -		SCALE:	SHEET NO.	OF	SHEETS	STA. 577+00.00	TO STA. 577+50.00	FED. ROAD DIST. NO.	ILLINOIS FED. AID PROJECT
	PLLOT DATE = 1/16/2009	DATE - 01/16/09	REVISED -									
Sta. 577+00.00 to Sta. 577+50.00												