


FINAL SURVEY	SURVEYED	DATE
NO.	PLOTTED	BY
	TEMPLATE	
	AREAS CHECKED	
	AREAS CHECKED	

ORIGINAL SURVEY	SURVEYED	DATE
NO.	PLOTTED	BY
	TEMPLATE	
	AREAS CHECKED	
	AREAS CHECKED	

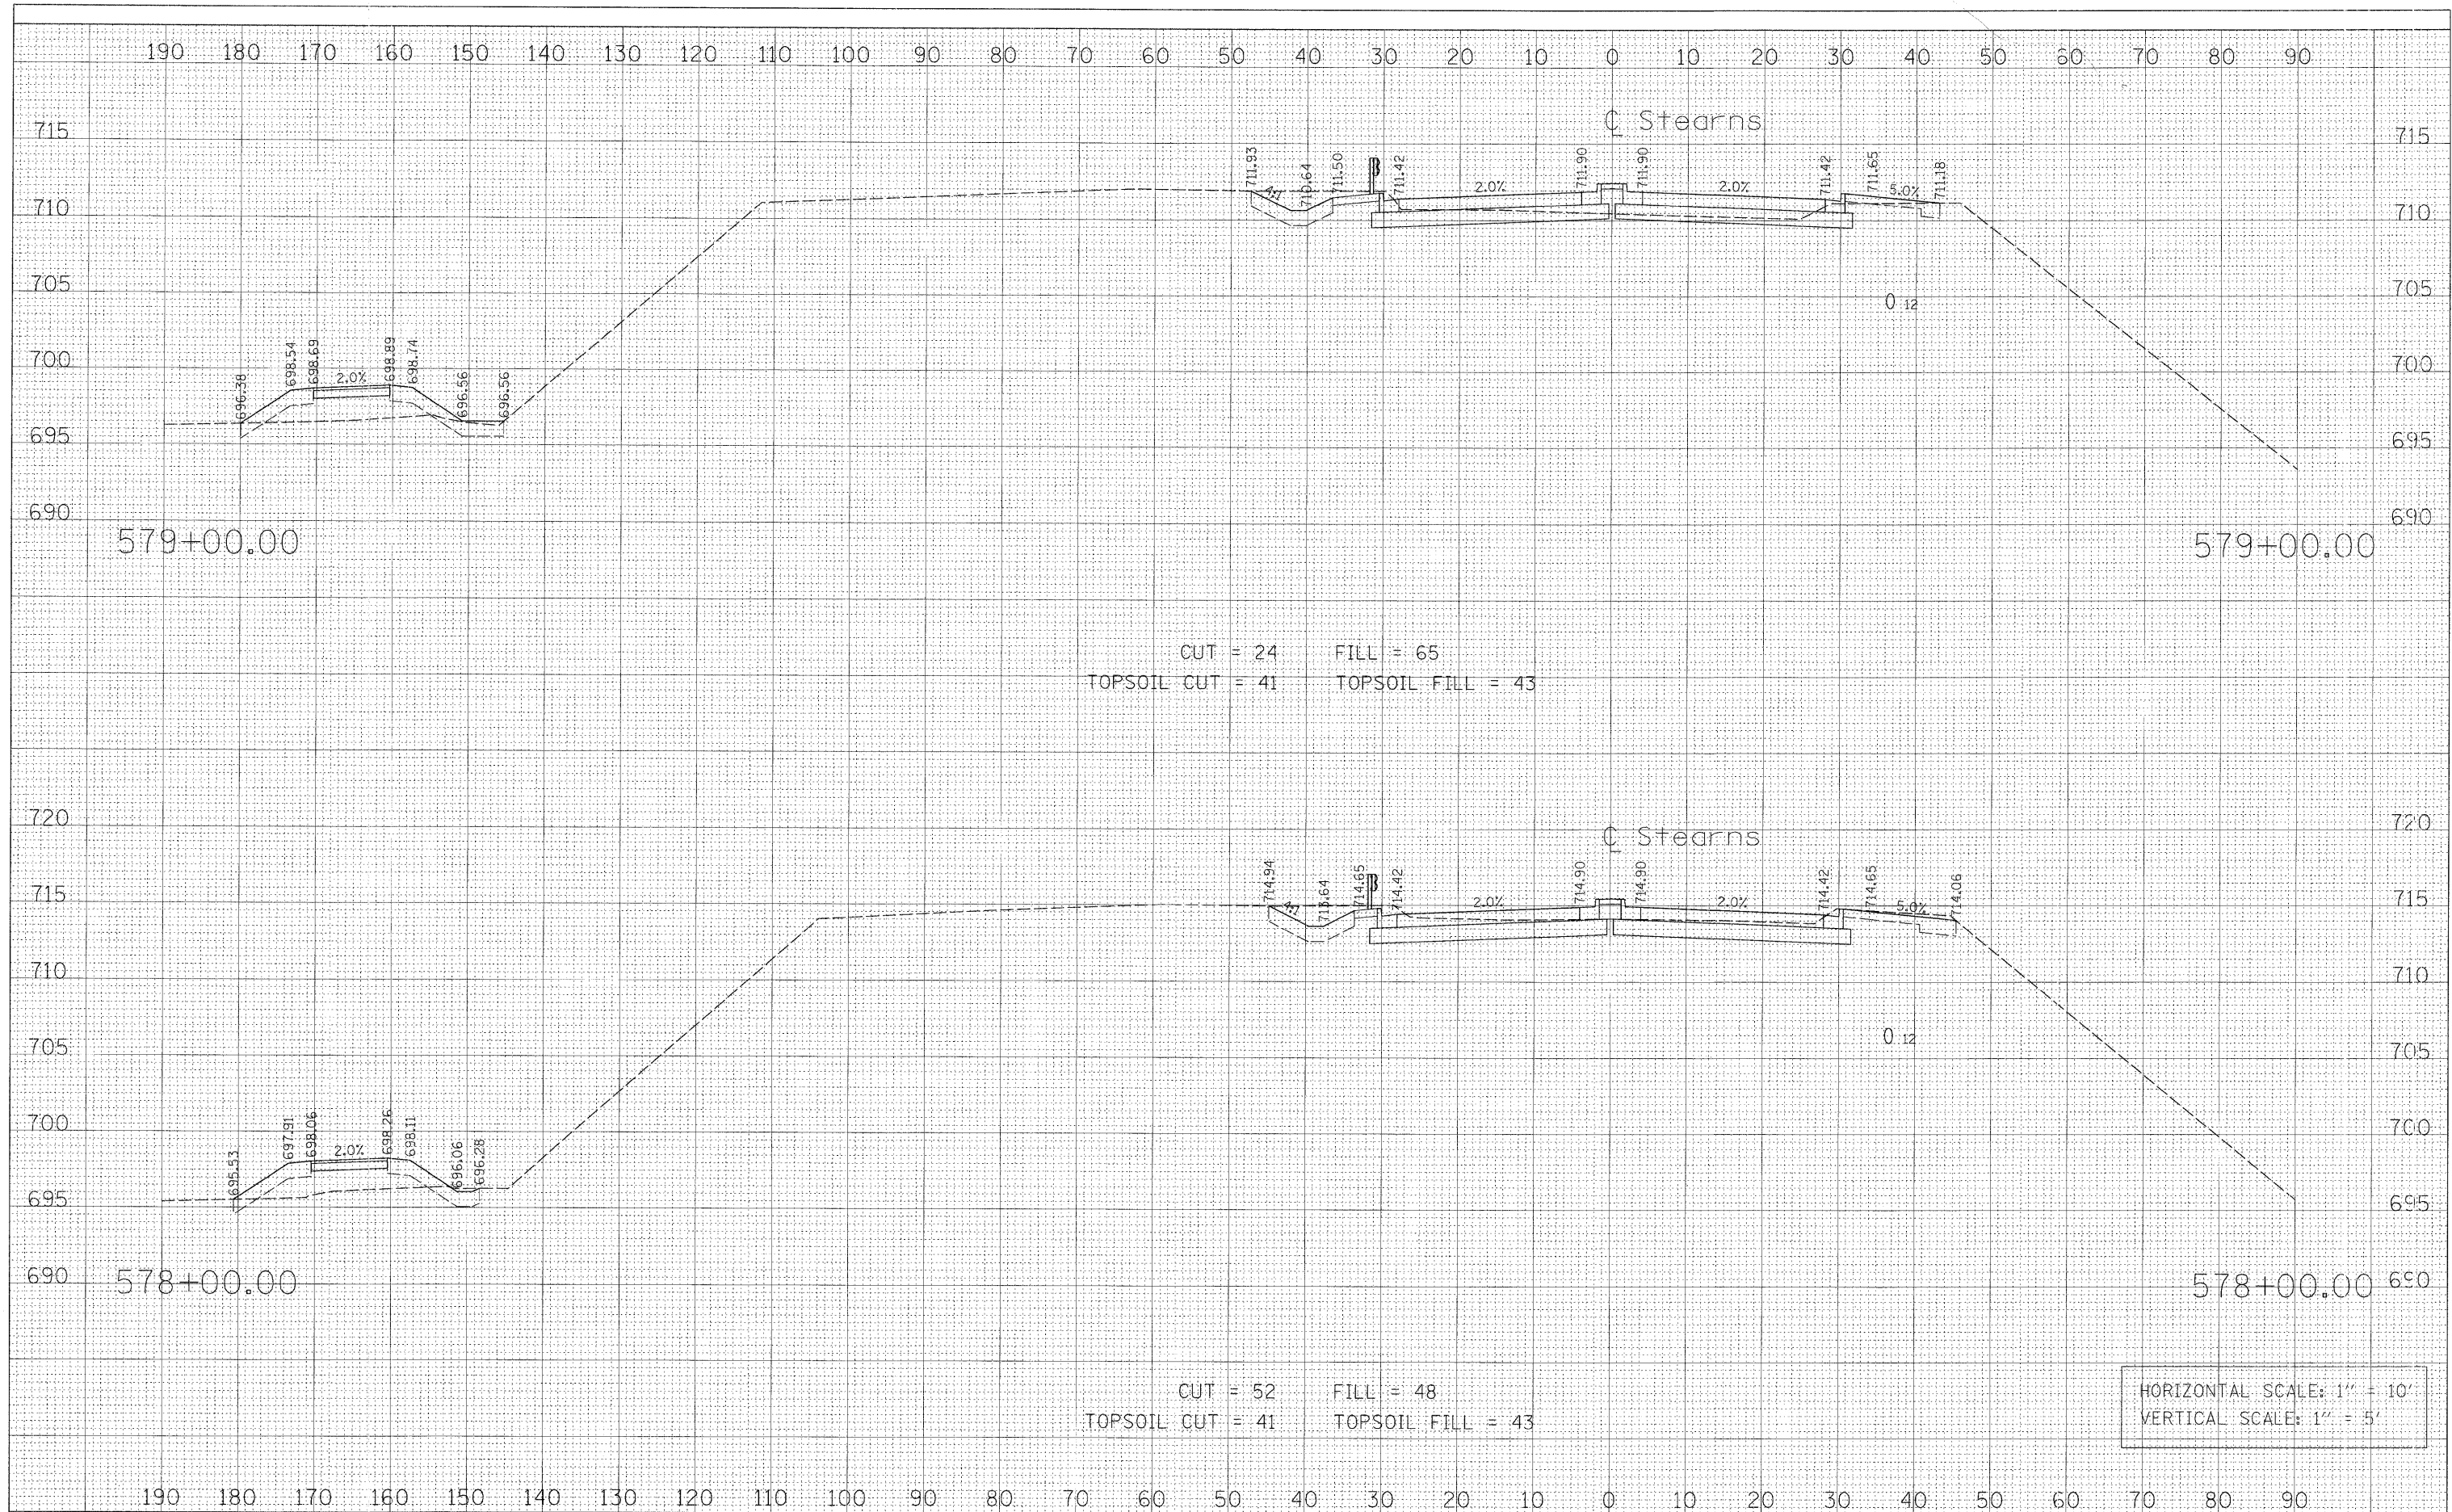

HORIZONTAL SCALE: 1" = 10'  
VERTICAL SCALE: 1" = 5'

FILE NAME = FR_XS_577-583.sht	USER NAME = GTIME	DESIGNED - GS	REVISED -	<b>STATE OF ILLINOIS DEPARTMENT OF TRANSPORTATION</b>	<b>STEARNS ROAD CROSS SECTIONS</b>			F.A.P. RTE. 361	SECTION 06-00214-20-BR	COUNTY Kane	TOTAL SHEETS 320	SHEET NO. 282
	PLLOT SCALE = 10'	DRAWN - GS	REVISED -		SCALE:	SHEET NO.	OF	SHEETS	STA. 578+00.00 TO STA. 579+00.00	FED. ROAD DIST. NO.	ILLINOIS FED. AID PROJECT	CONTRACT NO.
	PLLOT DATE = 1/16/2009	CHECKED - SE	REVISED -									
		DATE = 01/16/09	REVISED -									