


FINAL SURVEY NO.	SURVEYED	DATE
NOTE BOOK NO.	PLOTTED	BY
	TEMPLATE	
	AREAS CHECKED	

ORIGINAL SURVEY NO.	SURVEYED	DATE
NOTE BOOK NO.	PLOTTED	BY
	TEMPLATE	
	AREAS CHECKED	

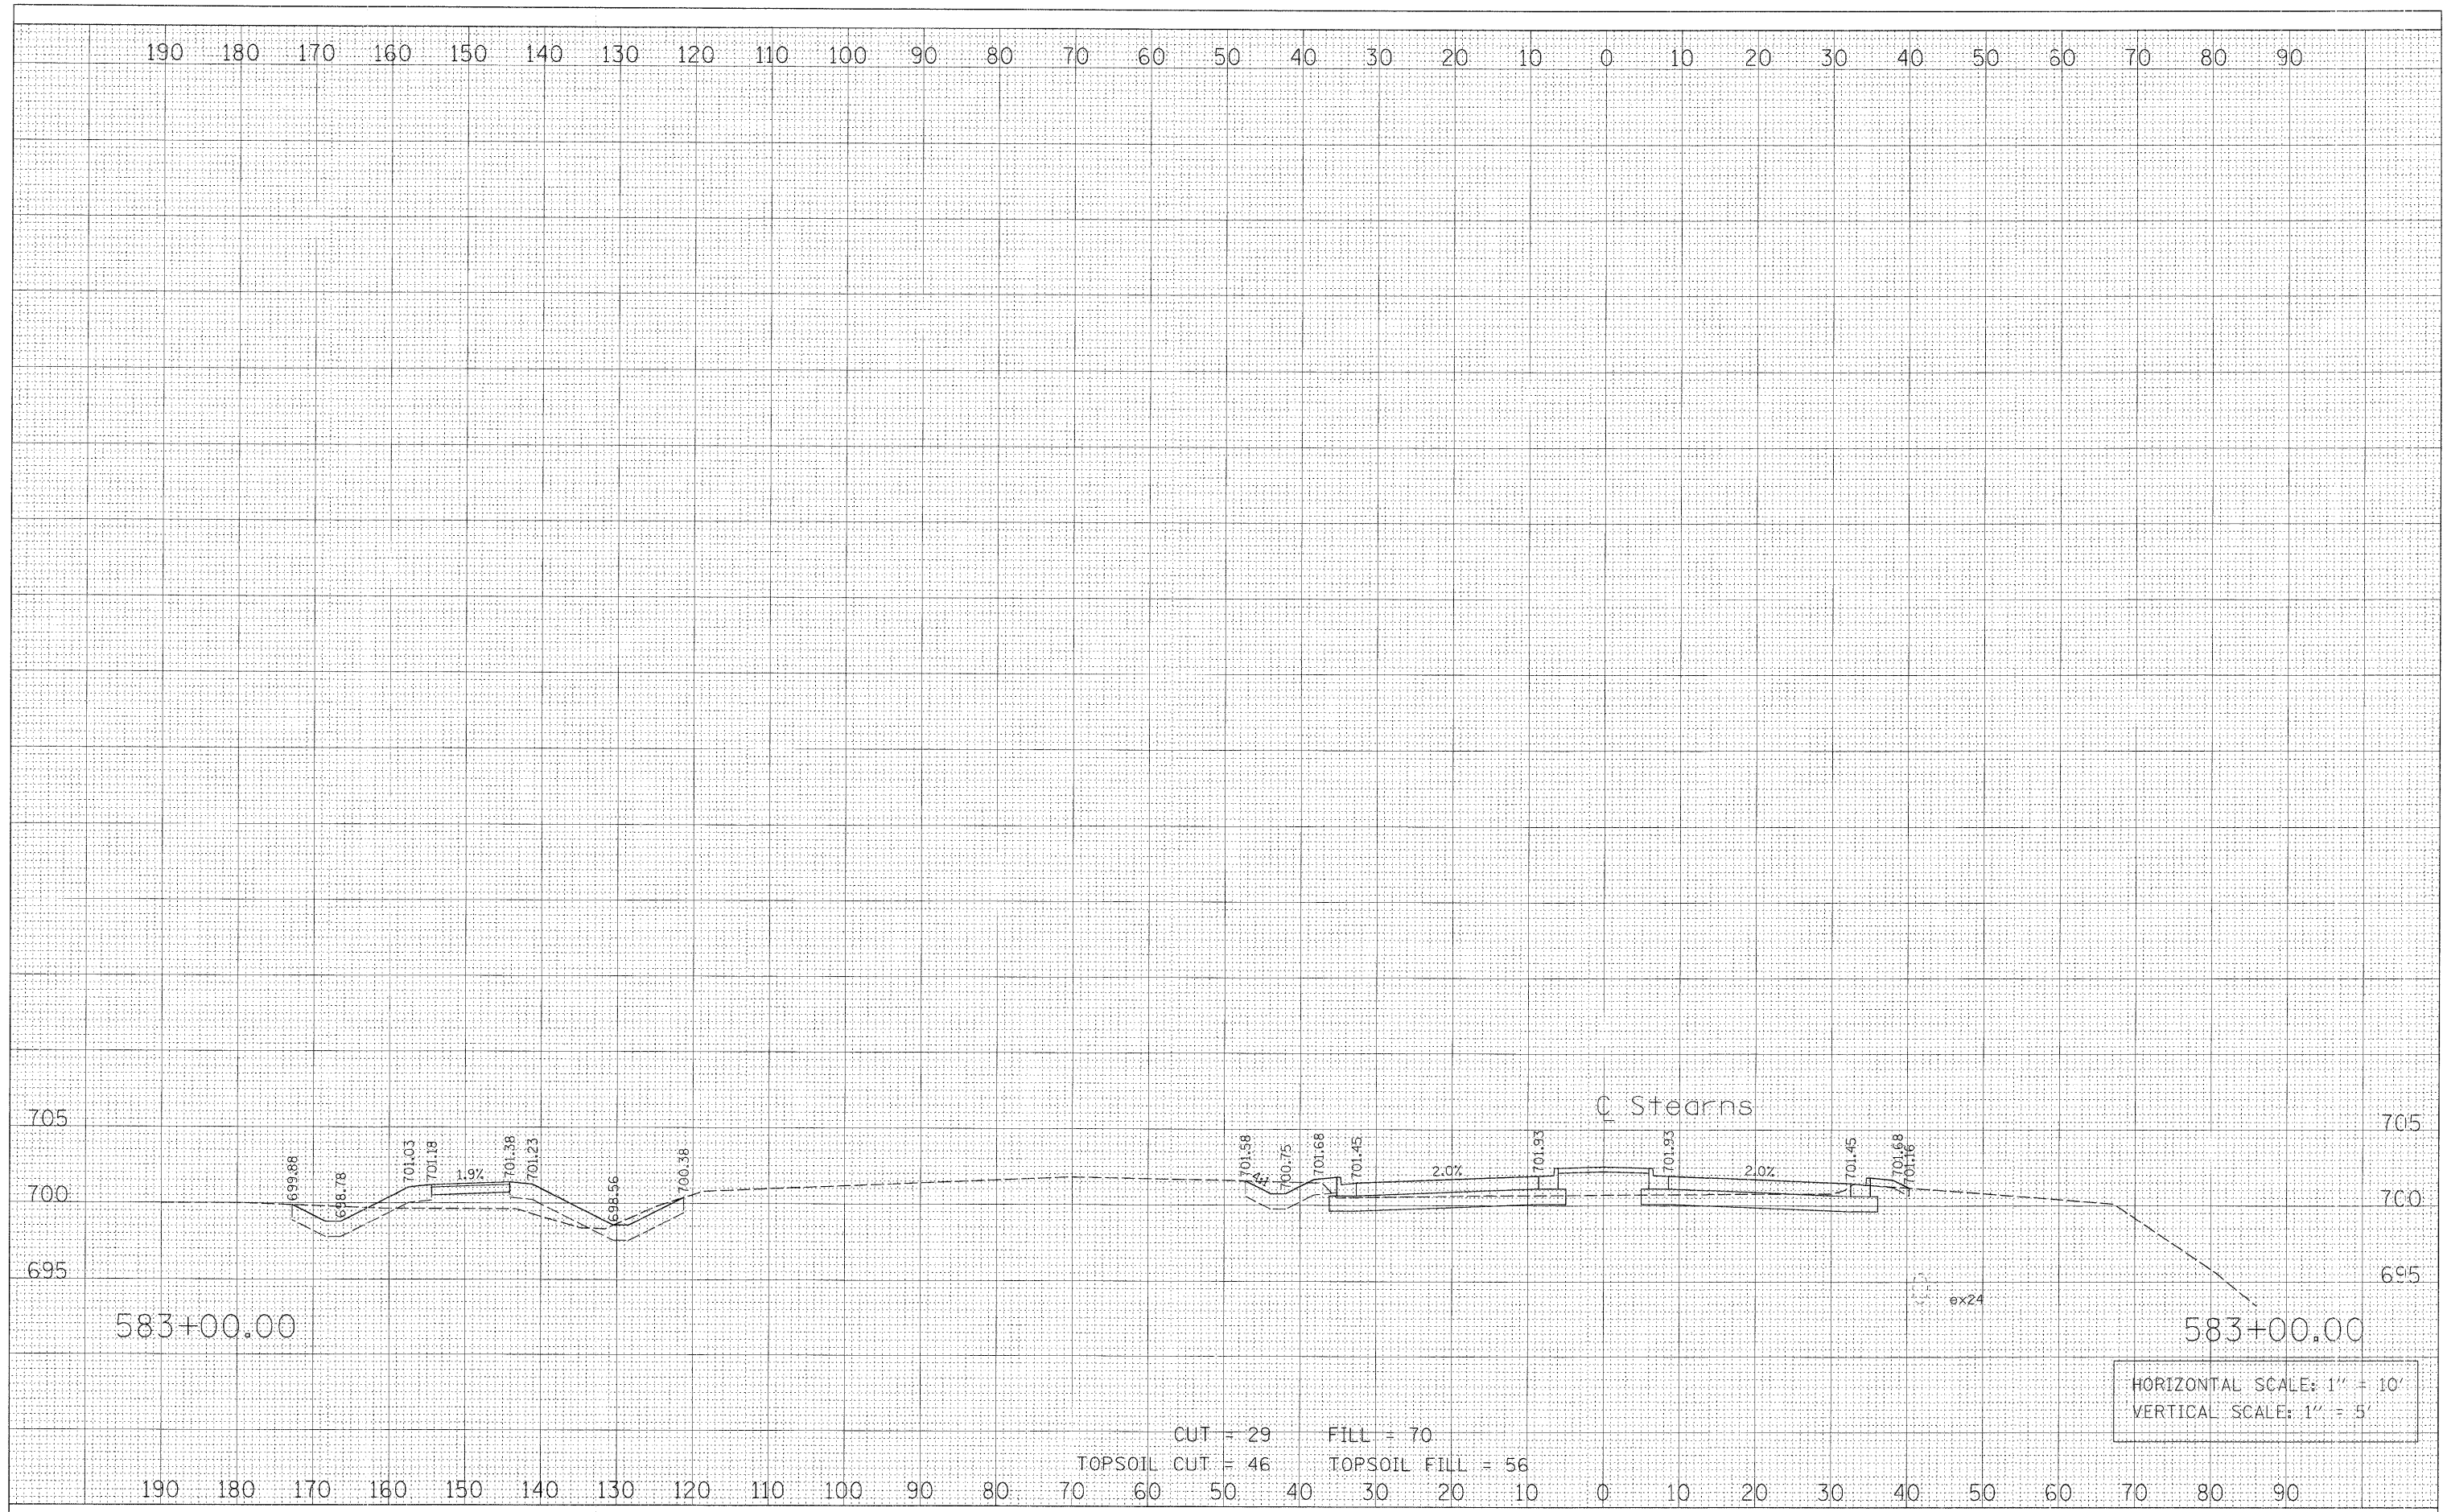

CUT = 29 FILL = 70
TOPSOIL CUT = 46 TOPSOIL FILL = 56

FILE NAME =	USER NAME =	DESIGNED -	REVISIED -
PR_XS_577-583.sht	GTINE	GS	-
		DRAWN -	REVISIED -
		GS	-
		CHECKED -	REVISIED -
		SE	-
		DATE -	REVISIED -
		01/16/09	-

**STATE OF ILLINOIS
DEPARTMENT OF TRANSPORTATION**

STEARNS ROAD CROSS SECTIONS

SCALE: SHEET NO. OF SHEETS STA. 583+00.00 TO STA. 583+00.00

F.A.P. RTE.	SECTION	COUNTY	TOTAL SHEETS	SHEET NO.
361	06-00214-20-BR	Kane	320	285
CONTRACT NO.				
FED. ROAD DIST. NO. ILLINOIS FED. AID PROJECT				

Sta. 583+00.00 to Sta. 583+00.00