


FINAL SURVEY	SURVEYED	BY	DATE
NOTE BOOK NO.	PLOTTED		
	TEMPLATE		
	AREAS CHECKED		

ORIGINAL SURVEY	SURVEYED	BY	DATE
NOTE BOOK NO.	PLOTTED		
	TEMPLATE		
	AREAS CHECKED		

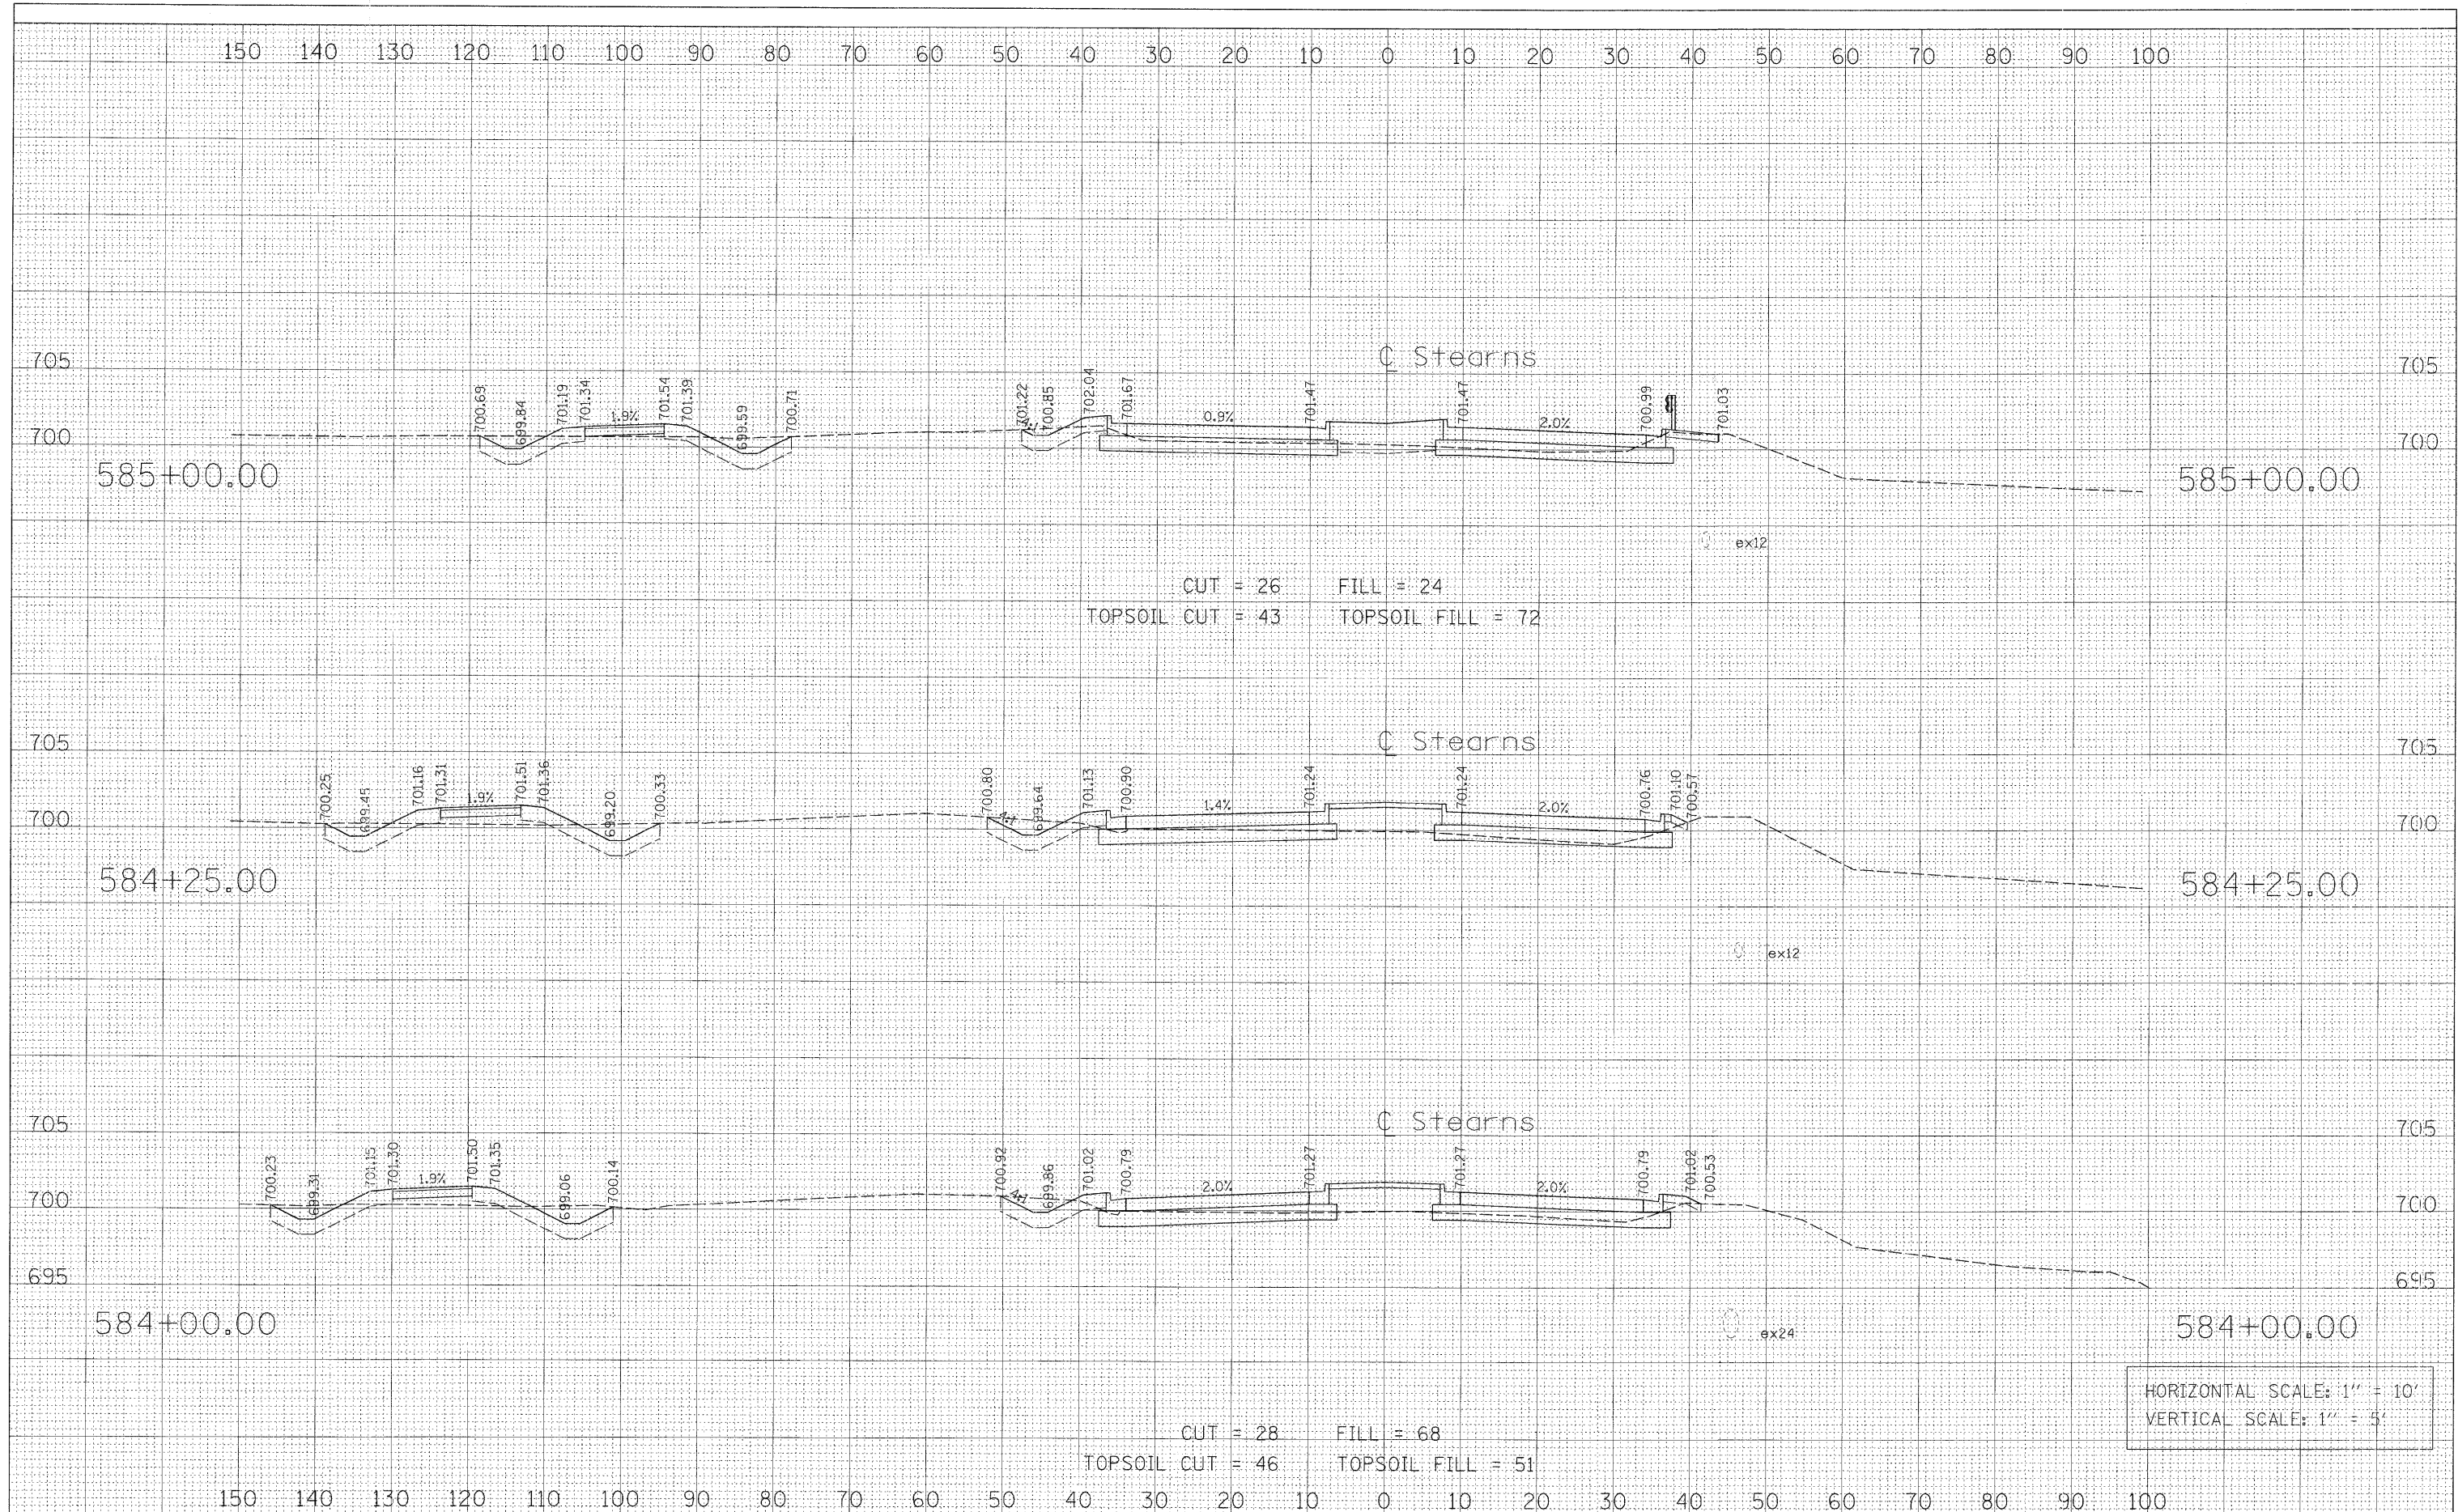

FILE NAME =	USER NAME =	DESIGNED -	REVISED -
PR_XS_584-607.sht	GTINE	GS	
		DRAWN -	REVISED -
		GS	
		CHECKED -	REVISED -
		SE	
		DATE -	REVISED -
		01/16/09	

STATE OF ILLINOIS
DEPARTMENT OF TRANSPORTATION

STEARNS ROAD CROSS SECTIONS			
SCALE:	SHEET NO.	OF	SHEETS
STA. 584+00.00 TO STA. 585+00.00			

F.A.P. RTE.	SECTION	COUNTY	TOTAL SHEETS	SHEET NO.
361	06-00214-20-BR	Kane	320	286
CONTRACT NO.				
FED. ROAD DIST. NO. ILLINOIS FED. AID PROJECT				

Sta. 584+00.00 to Sta. 585+00.00