



150 140 130 120 110 100 90 80 70 60 50 40 30 20 10 0 10 20 30 40 50 60 70 80 90 100

FINAL	SURVEYED	DATE
SURVEY	PLOTTED	BY
NOTE BOOK	TEMPLATE	
NO.	AREAS CHECKED	

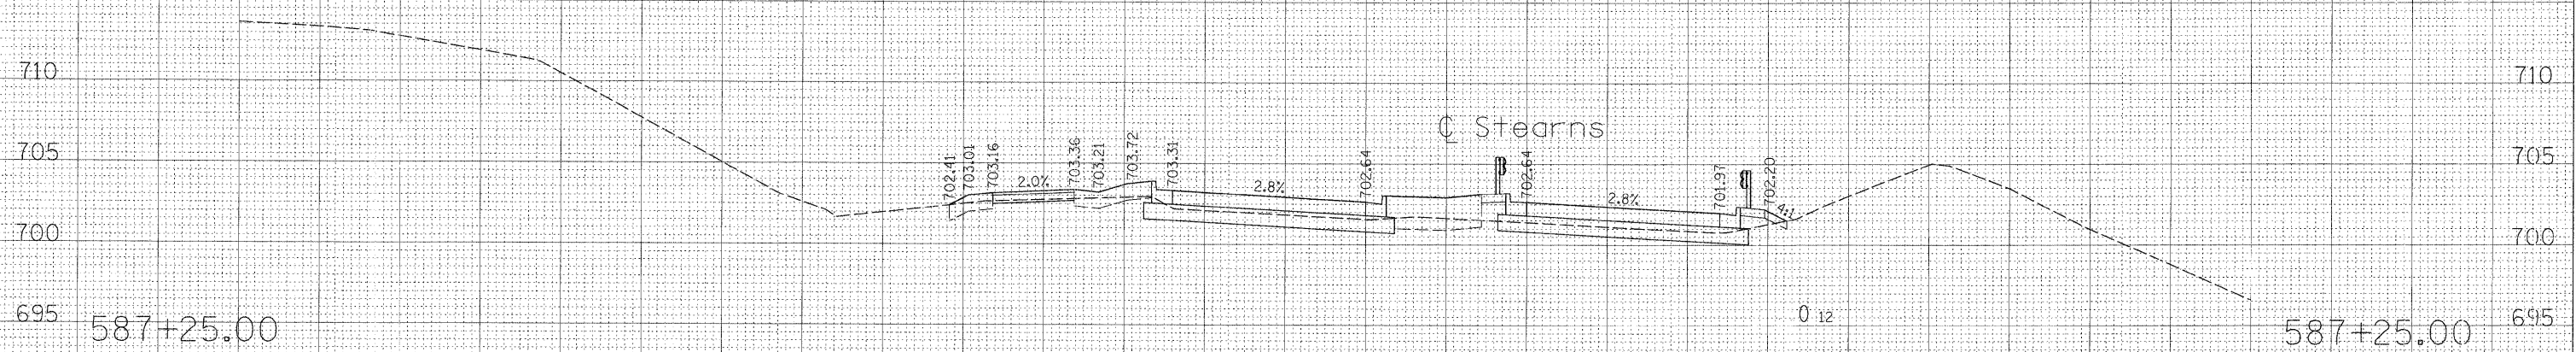

ORIGINAL	SURVEYED	DATE
SURVEY	PLOTTED	BY
NOTE BOOK	TEMPLATE	
NO.	AREAS CHECKED	

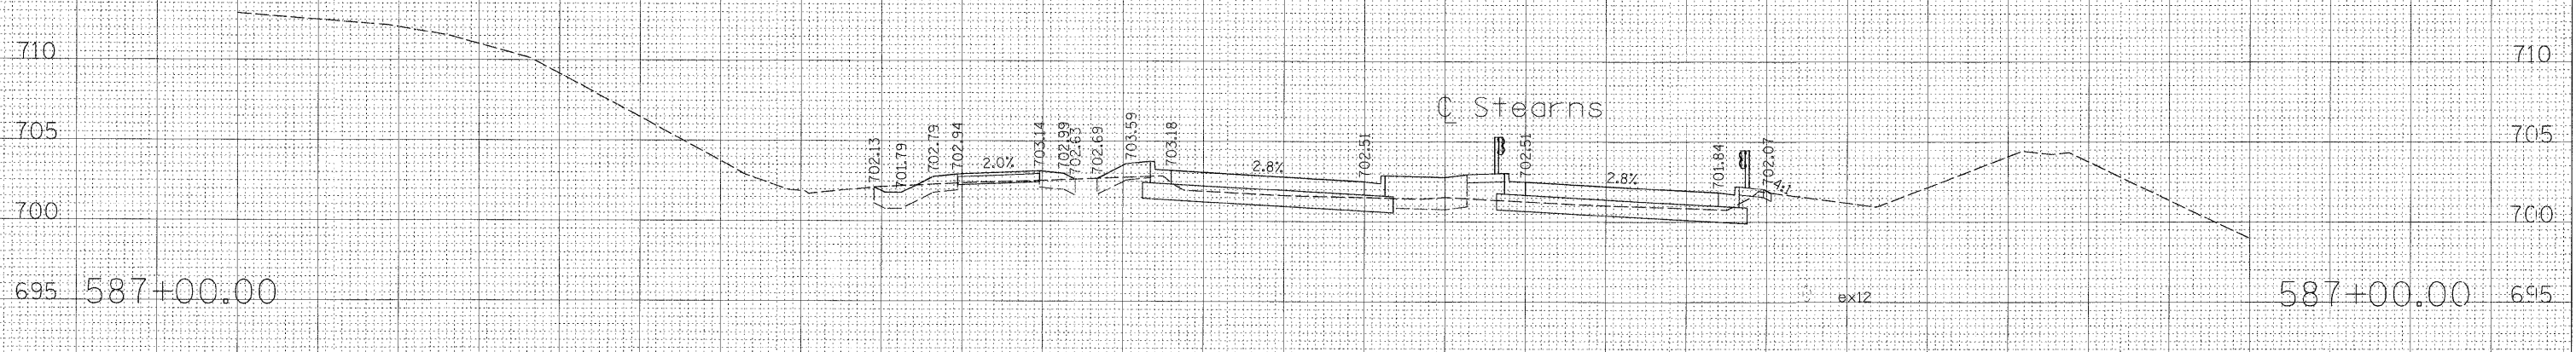

CUT = 8 FILL = 19
 TOPSOIL CUT = 36 TOPSOIL FILL = 51

HORIZONTAL SCALE: 1" = 10'
 VERTICAL SCALE: 1" = 5'

150 140 130 120 110 100 90 80 70 60 50 40 30 20 10 0 10 20 30 40 50 60 70 80 90 100

FILE NAME = PR_X5_584-627.sht	USER NAME = GTINE	DESIGNED - GS	REVISED -	STATE OF ILLINOIS DEPARTMENT OF TRANSPORTATION	STEARNS ROAD CROSS SECTIONS			F.A.P. RTE. 361	SECTION 06-00214-20-BR	COUNTY Kane	TOTAL SHEETS 320	SHEET NO. 288
	PLOT SCALE = 1"	DRAWN - GS	REVISED -		SCALE:	SHEET NO.	OF SHEETS	STA. 587+00.00	TO STA. 587+25.00	CONTRACT NO.		
	PLOT DATE = 1/16/2009	CHECKED - SE	REVISED -		FED. ROAD DIST. NO. ILLINOIS FED. AID PROJECT							
		DATE - 01/16/09	REVISED -		Sta. 587+00.00 to Sta. 587+25.00							