



150 140 130 120 110 100 90 80 70 60 50 40 30 20 10 0 10 20 30 40 50 60 70 80 90 100

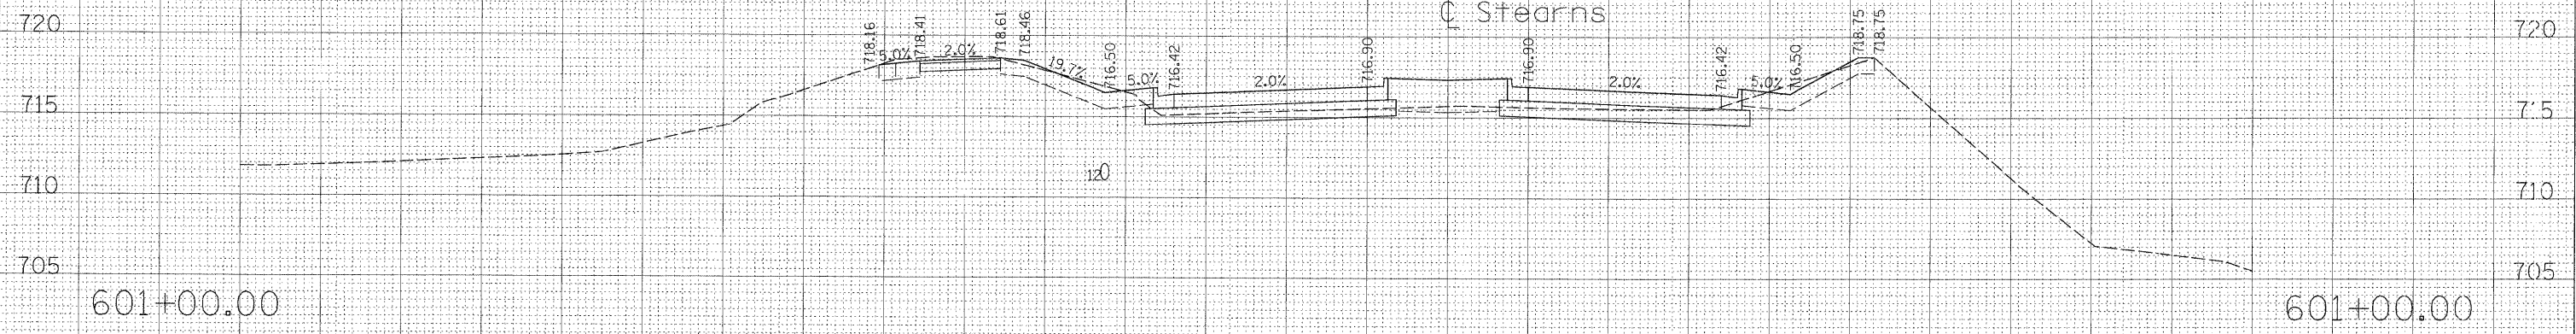

CUT = 16 FILL = 15
 TOPSOIL CUT = 41 TOPSOIL FILL = 69

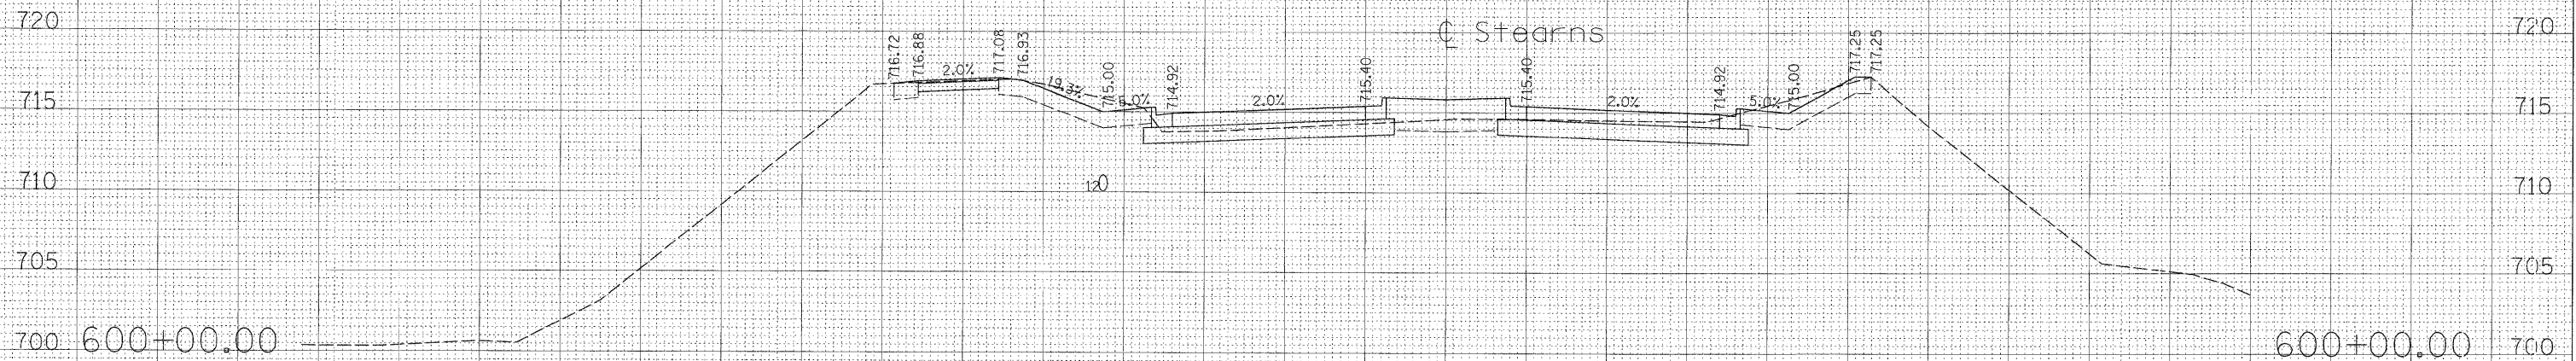

CUT = 36 FILL = 5
 TOPSOIL CUT = 40 TOPSOIL FILL = 67

HORIZONTAL SCALE: 1" = 10'
 VERTICAL SCALE: 1" = 5'

150 140 130 120 110 100 90 80 70 60 50 40 30 20 10 0 10 20 30 40 50 60 70 80 90 100

FINAL SURVEY	DATE
SURVEY	BY
NOTED	
PLOTTED	
TEMPLATE	
AREAS CHECKED	
NO.	

ORIGINAL SURVEY	DATE
SURVEY	BY
NOTED	
PLOTTED	
TEMPLATE	
AREAS CHECKED	
NO.	

FILE NAME = FR_XS_564-607.sht

USER NAME = GTINE
 DESIGNED - GS
 DRAWN - GS
 CHECKED - SE
 DATE - 01/16/09

REVISED -
 REVISED -
 REVISED -
 REVISED -

**STATE OF ILLINOIS
 DEPARTMENT OF TRANSPORTATION**

STEARNS ROAD CROSS SECTIONS

SCALE: SHEET NO. OF SHEETS STA. 600+00.00 TO STA. 601+00.00

F.A.P. RTE.	SECTION	COUNTY	TOTAL SHEETS	SHEET NO.
361	06-00214-20-BR	Kane	320	294
FED. ROAD DIST. NO. ILLINOIS FED. AID PROJECT			CONTRACT NO.	

Sta. 600+00.00 to Sta. 601+00.00