



150 140 130 120 110 100 90 80 70 60 50 40 30 20 10 0 10 20 30 40 50 60 70 80 90 100

DATE	
BY	
FINAL SURVEY	SURVEYED
NOTE BOOK	PLOTTED
NO.	TEMPLATE
	AREAS CHECKED

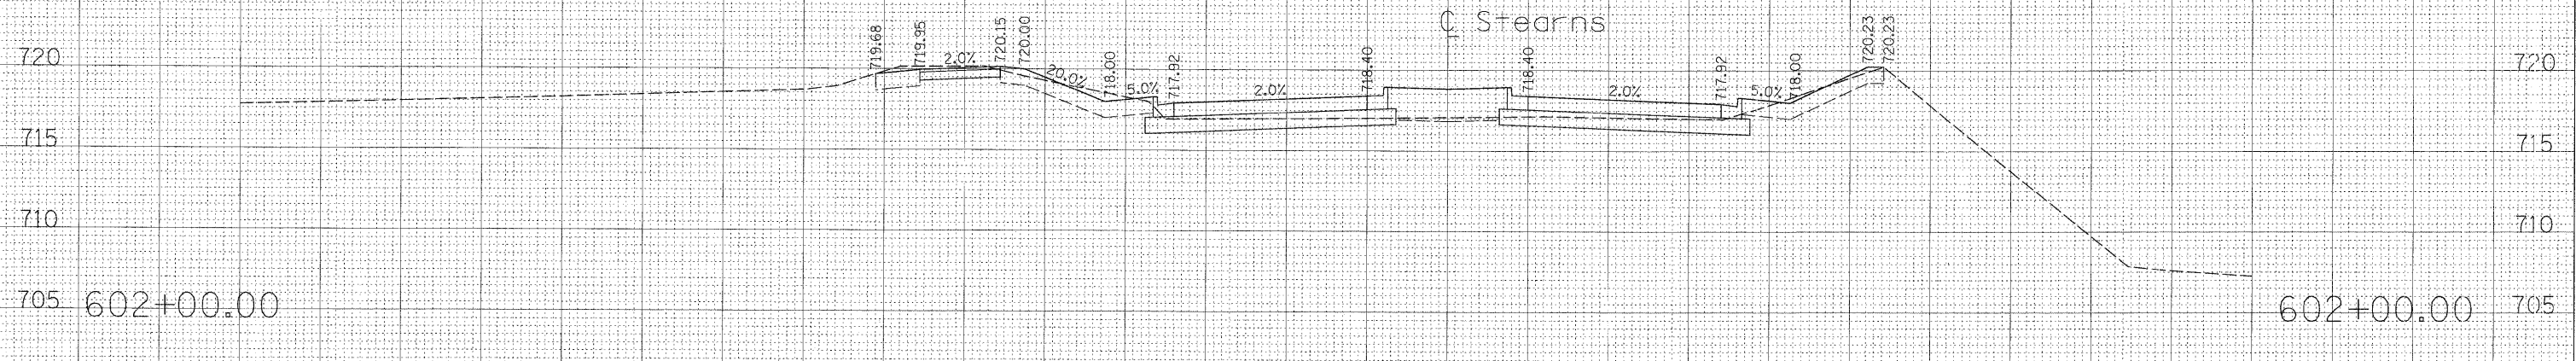

CUT = 16 FILL = 15
 TOPSOIL CUT = 42 TOPSOIL FILL = 70

DATE	
BY	
ORIGINAL SURVEY	SURVEYED
NOTE BOOK	PLOTTED
NO.	TEMPLATE
	AREAS CHECKED

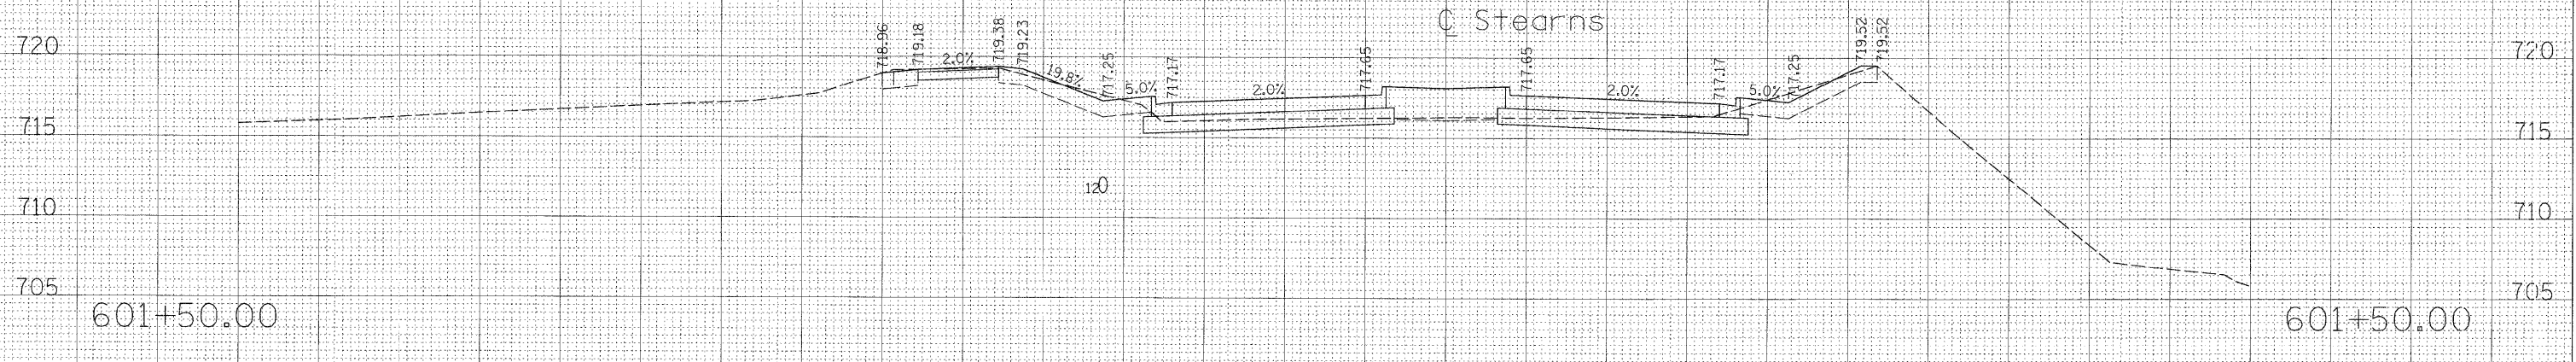

HORIZONTAL SCALE: 1" = 10'
 VERTICAL SCALE: 1" = 5'

150 140 130 120 110 100 90 80 70 60 50 40 30 20 10 0 10 20 30 40 50 60 70 80 90 100

FILE NAME = PR_XS_584-607.sht	USER NAME = GTINE	DESIGNED - GS	REVISIED -	STATE OF ILLINOIS DEPARTMENT OF TRANSPORTATION	STEARNS ROAD CROSS SECTIONS			F.A.P. RTE. 361	SECTION 06-00214-20-BR	COUNTY Kane	TOTAL SHEETS 320	SHEET NO. 295
	PLOT SCALE = 10'	DRAWN - GS	REVISIED -		SCALE:	SHEET NO.	OF	SHEETS	STA. 601+50.00	TO STA. 602+00.00	CONTRACT NO.	
	PLOT DATE = 1/16/2009	CHECKED - SE	REVISIED -		FED. ROAD DIST. NO. ILLINOIS FED. AID PROJECT							
		DATE - 01/16/09	REVISIED -		Sta. 601+50.00 to Sta. 602+00.00							