


FINAL	SURVEYED	BY	DATE
SURVEY	PLOTTED		
NOTE BOOK	TEMPLATE		
NO.	AREAS CHECKED		

ORIGINAL	SURVEYED	BY	DATE
SURVEY	PLOTTED		
NOTE BOOK	TEMPLATE		
NO.	AREAS CHECKED		

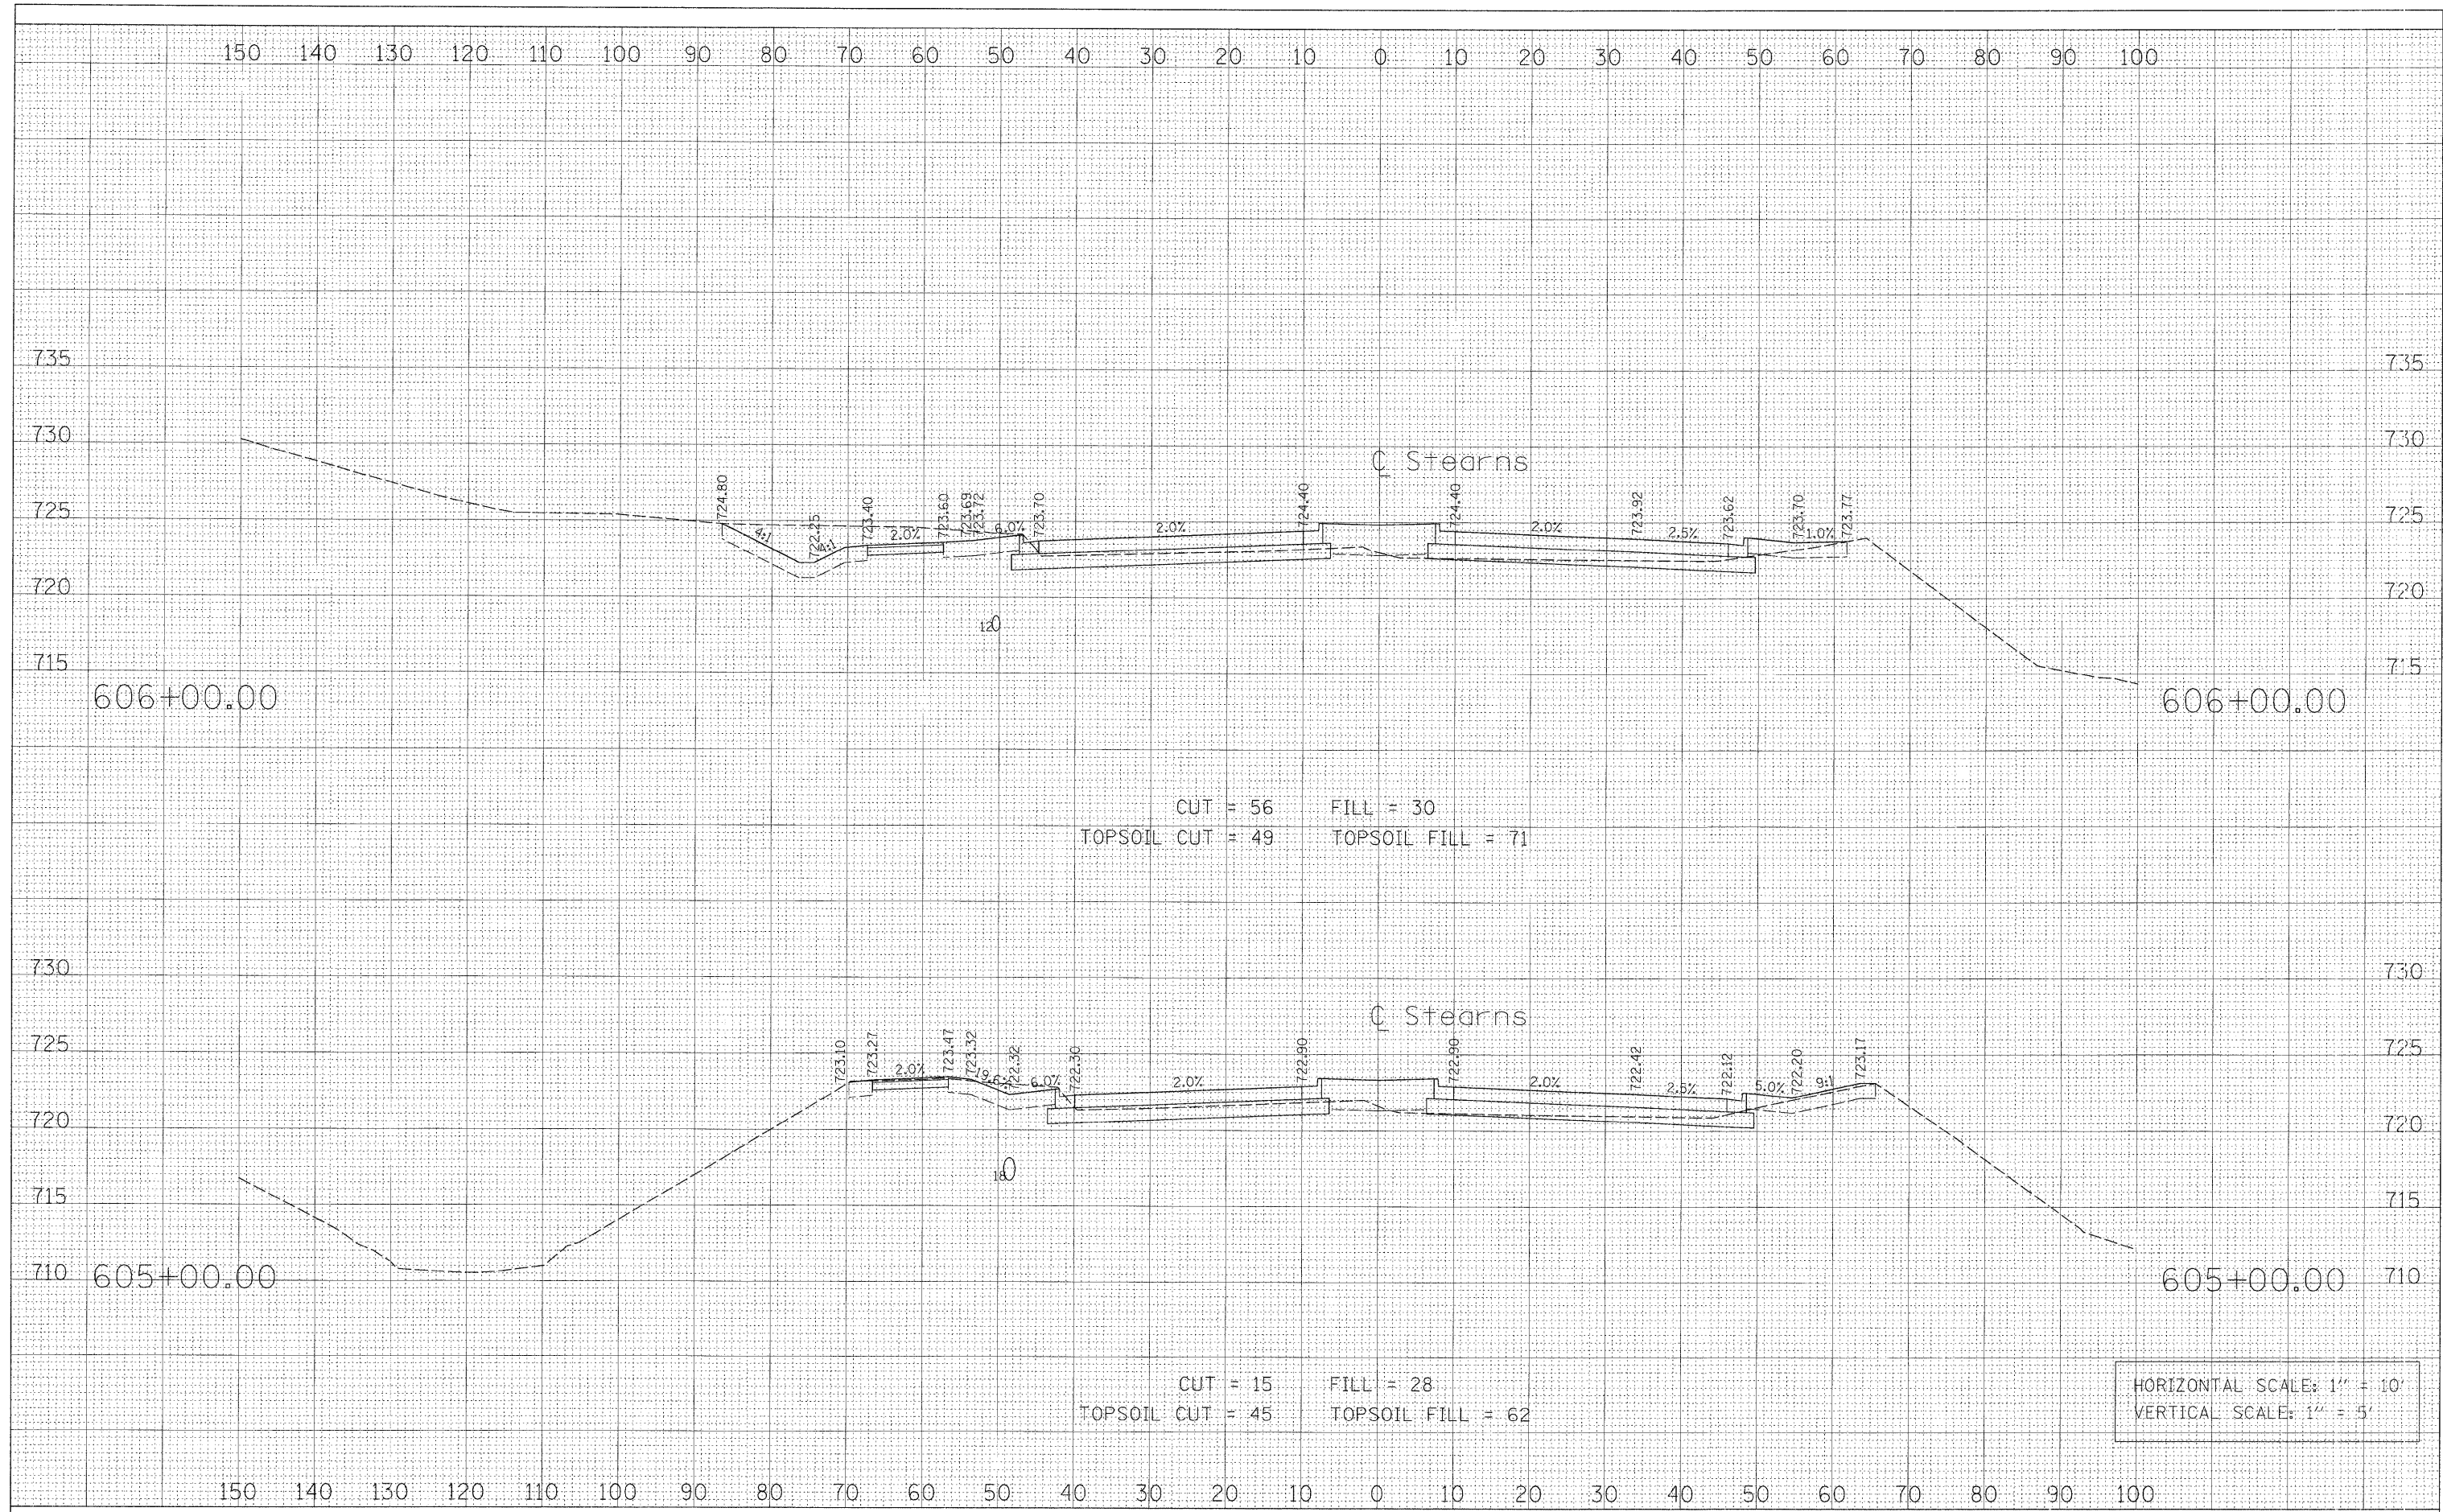

FILE NAME = PR_XS_584-607.sht	USER NAME = GTINE	DESIGNED - GS	REVISIED -	STATE OF ILLINOIS DEPARTMENT OF TRANSPORTATION	STEARNS ROAD CROSS SECTIONS			F.A.P. RTE. 361	SECTION 06-00214-20-BR	COUNTY Kane	TOTAL SHEETS 320	SHEET NO. 297
	PLOT SCALE = 10"	DRAWN - GS	REVISIED -		SCALE:	SHEET NO.	OF	SHEETS	STA. 605+00.00 TO STA. 606+00.00	CONTRACT NO.		
	PLOT DATE = 1/16/2009	CHECKED - SE	REVISIED -		FED. ROAD DIST. NO. ILLINOIS FED. AID PROJECT							
		DATE - 01/16/09	REVISIED -		Sta. 605+00.00 to Sta. 606+00.00							