


DATE	
BY	
FINAL SURVEY	
SURVEYED	
PLOTTED	
TEMPLATE	
NOTE BOOK	
AREAS	
CHECKED	
NO.	

DATE	
BY	
ORIGINAL SURVEY	
SURVEYED	
PLOTTED	
TEMPLATE	
NOTE BOOK	
AREAS	
CHECKED	
NO.	

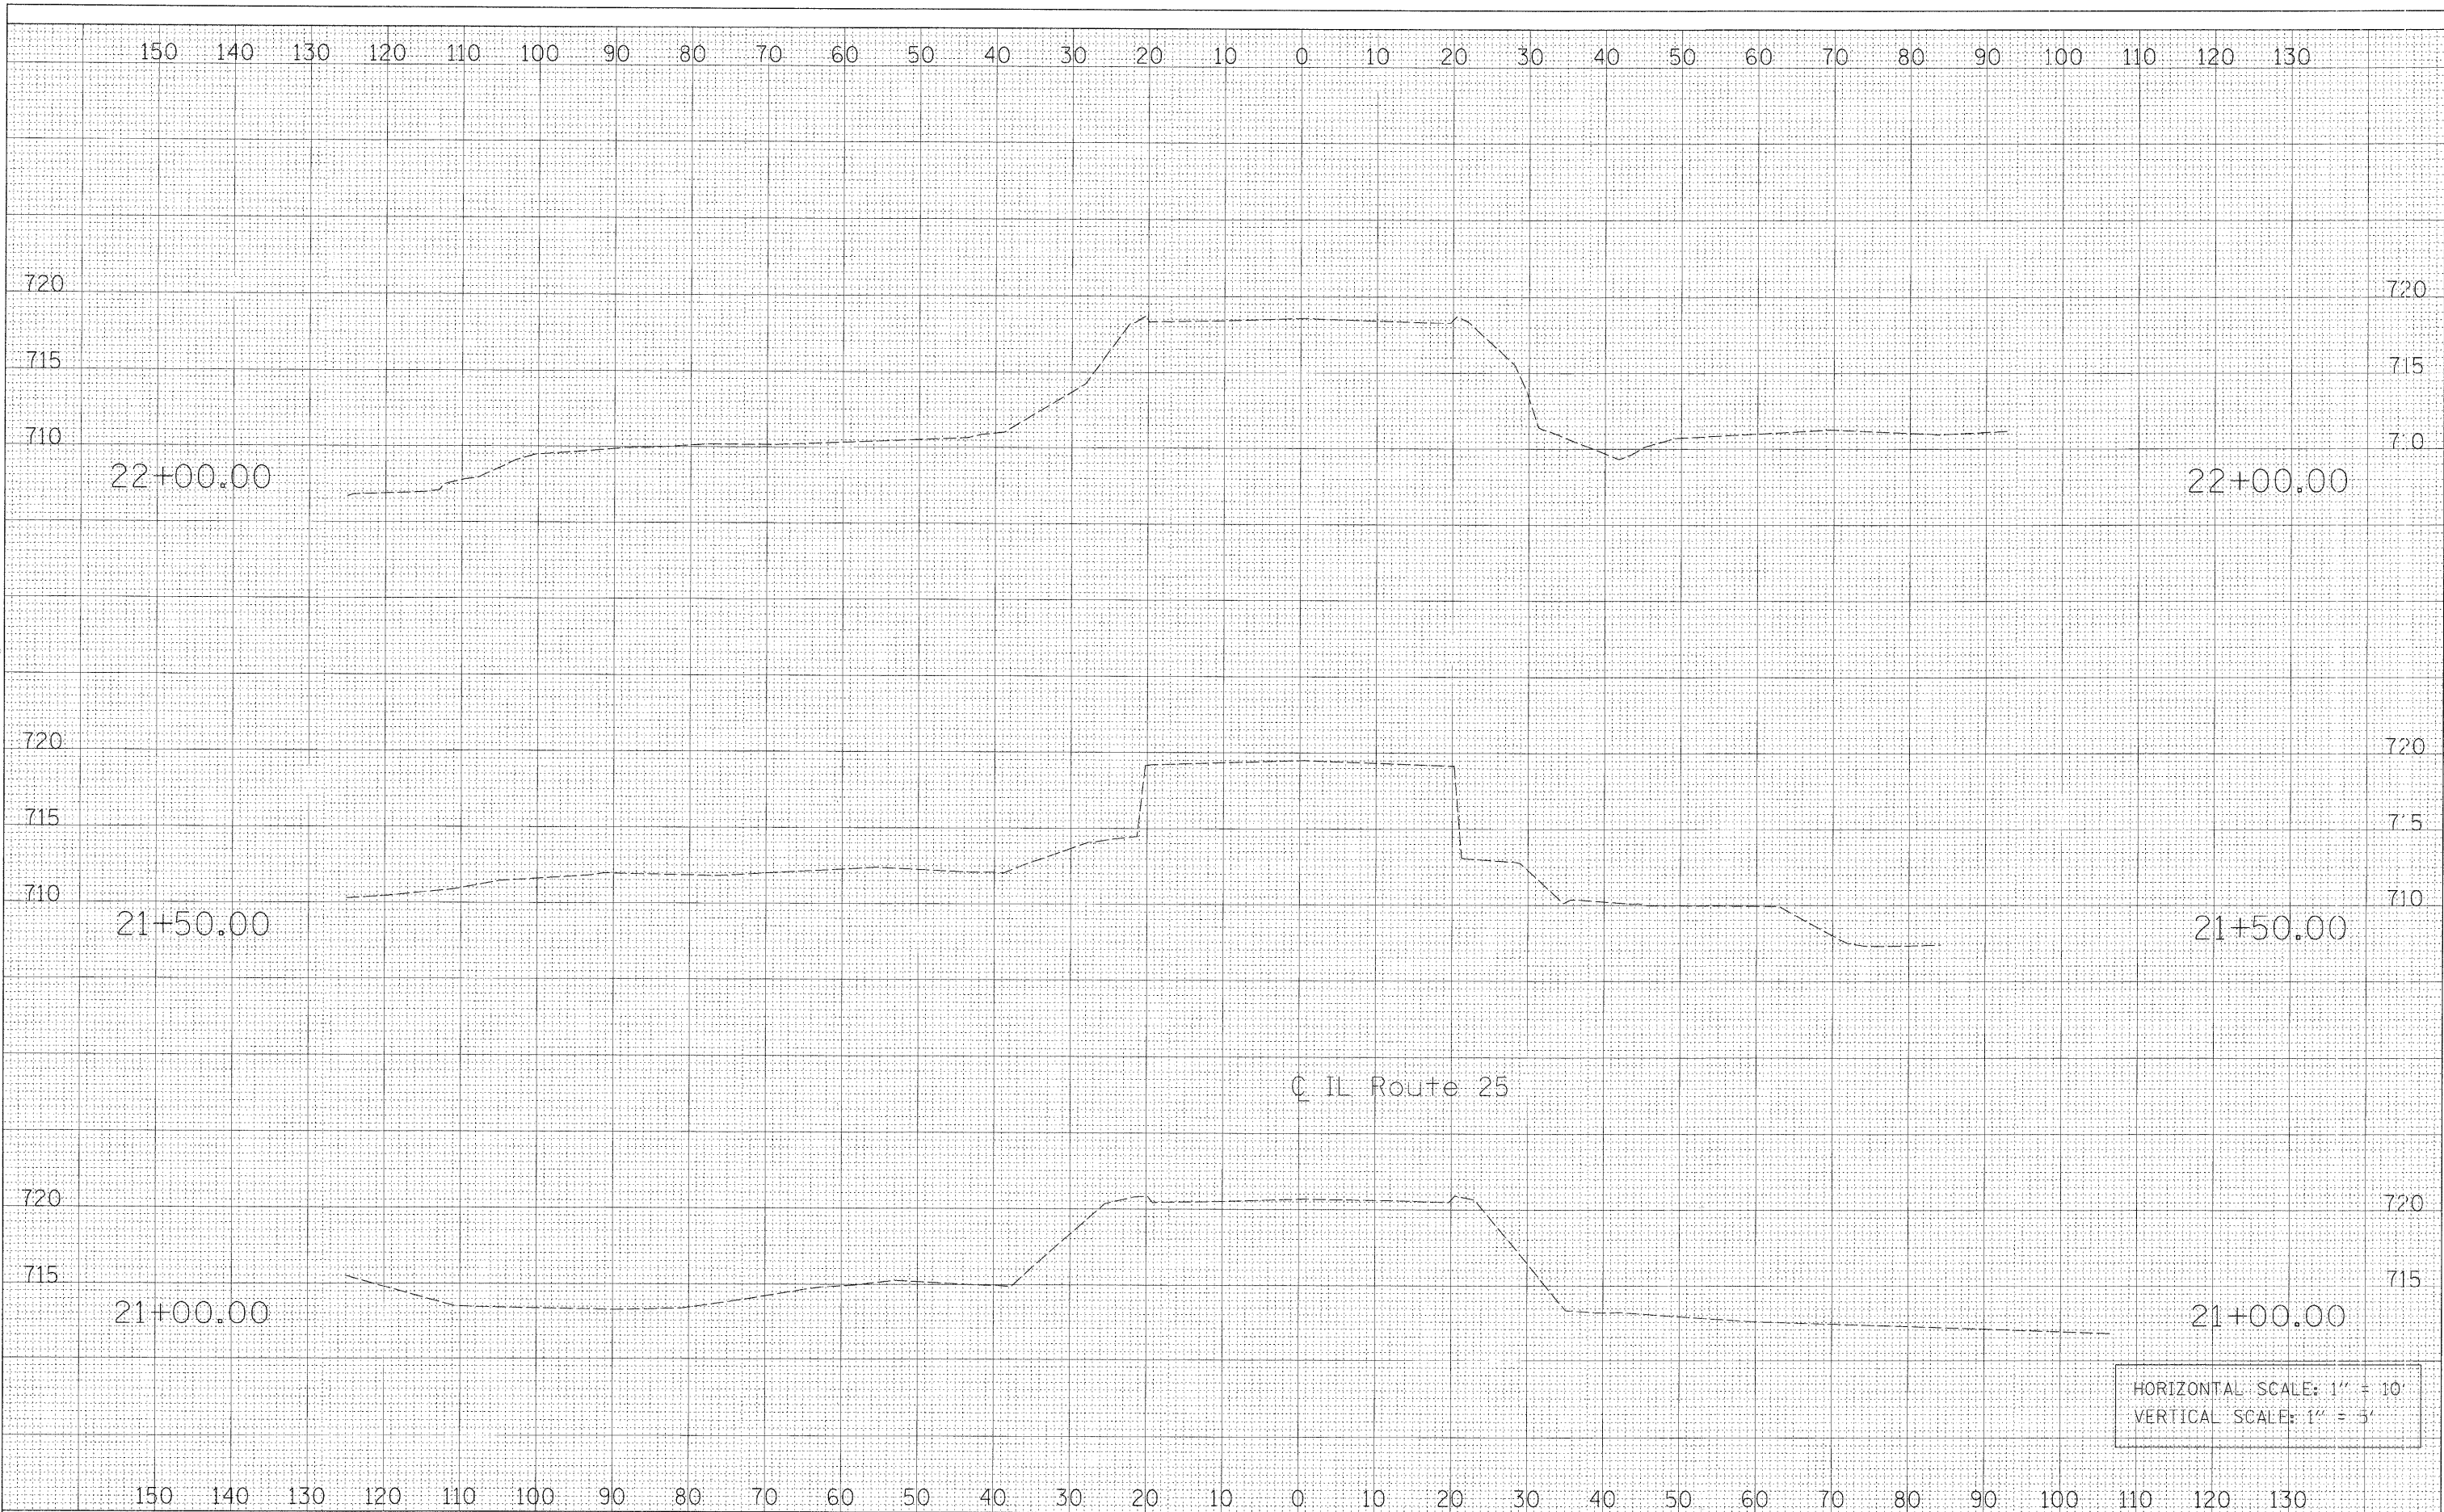

FILE NAME = PR_XS_IL25.SHT

USER NAME = GTINE
 PLOT SCALE = 1" = 10'
 PLOT DATE = 1/14/2009

DESIGNED - GS
 DRAWN - GS
 CHECKED - SE
 DATE - 01/16/09

REVISED -
 REVISED -
 REVISED -
 REVISED -

**STATE OF ILLINOIS
 DEPARTMENT OF TRANSPORTATION**

IL ROUTE 25 CROSS SECTIONS

SCALE: SHEET NO. OF SHEETS STA. 21+00.00 TO STA. 22+00.00

F.A.P. RTE.	SECTION	COUNTY	TOTAL SHEETS	SHEET NO.
361	06-00214-20-BR	Kane	320	300
CONTRACT NO.				

Sta. 21+00.00 to Sta. 22+00.00