


FINAL	DATE
SURVEY	BY
PLOTTED	
NOTE BOOK	
TEMPLATE	
AREAS	
CHECKED	
NO.	

ORIGINAL	DATE
SURVEY	BY
PLOTTED	
NOTE BOOK	
TEMPLATE	
AREAS	
CHECKED	
NO.	

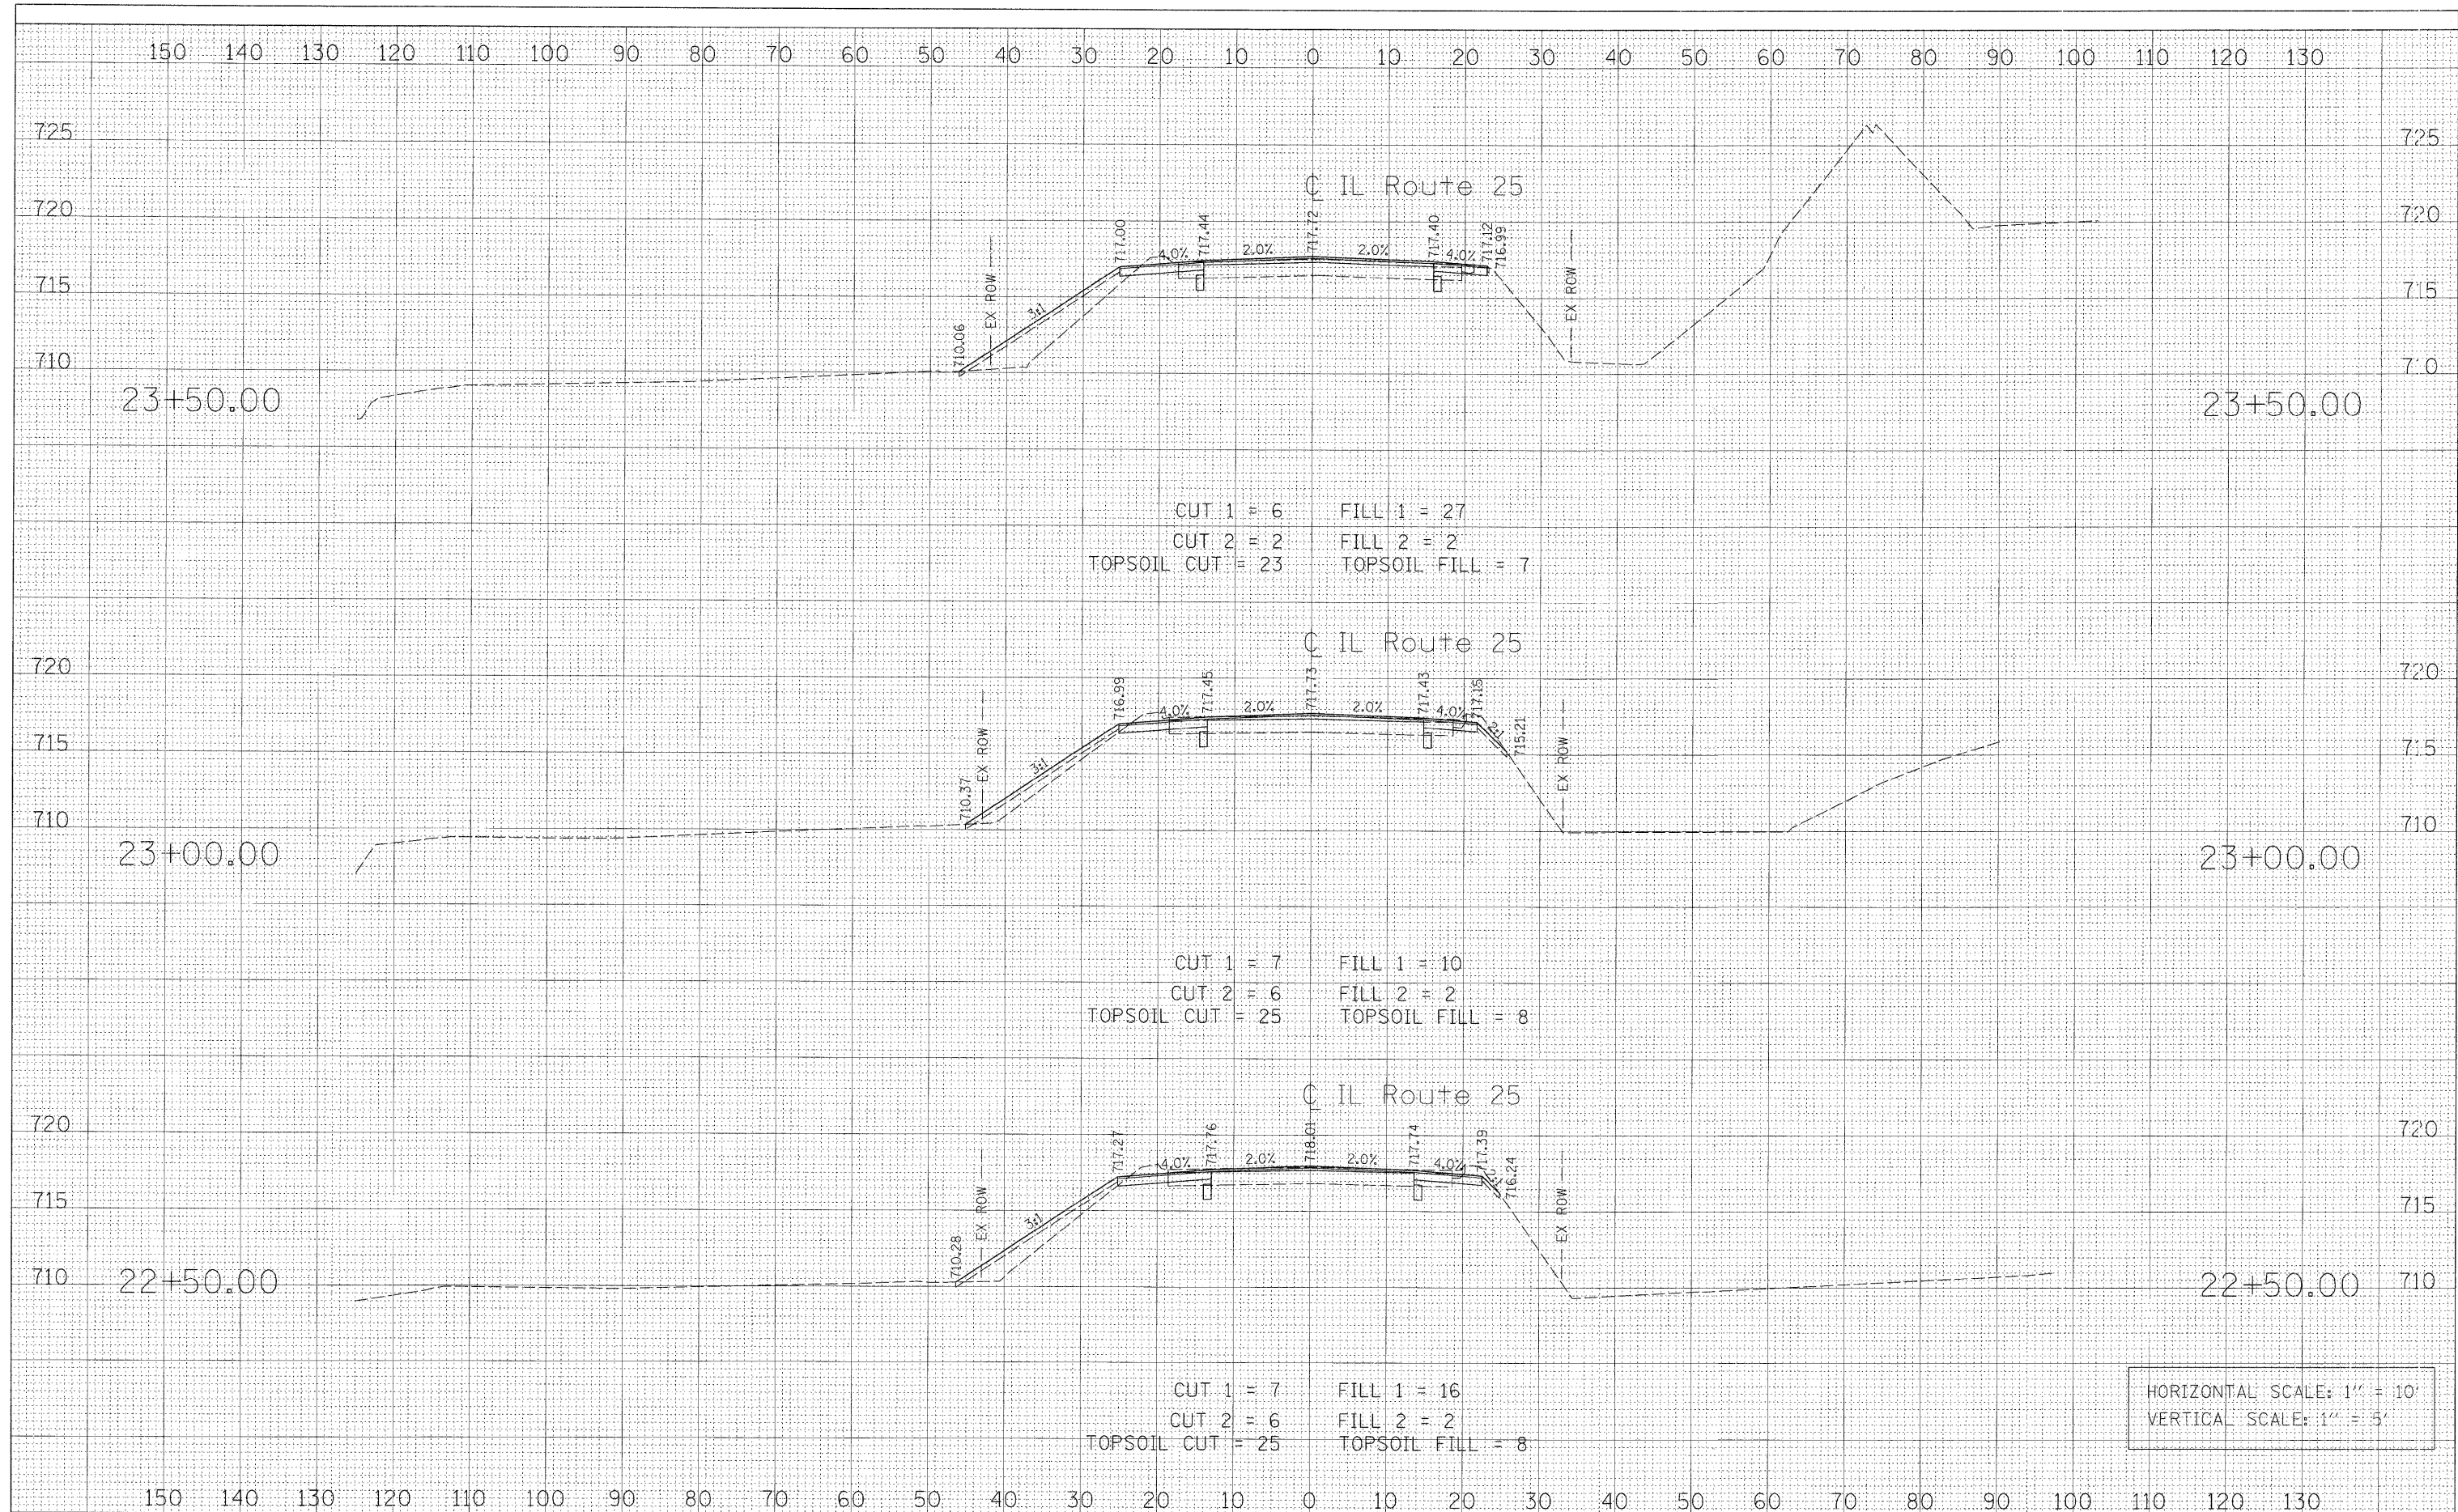

HORIZONTAL SCALE: 1" = 10'  
 VERTICAL SCALE: 1" = 5'

FILE NAME = PR_XS_IL25.5HT	USER NAME = GTINE	DESIGNED - GS	REVISED -	<b>STATE OF ILLINOIS DEPARTMENT OF TRANSPORTATION</b>	<b>IL ROUTE 25 CROSS SECTIONS</b>			F.A.P. RTE. 361	SECTION 06-00214-20-BR	COUNTY Kane	TOTAL SHEETS 320	SHEET NO. 301
	PLOT SCALE = 10"	DRAWN - GS	REVISED -		SCALE:	SHEET NO.	OF	SHEETS	STA. 22+50.00	TO STA. 23+50.00	CONTRACT NO.	
	PLOT DATE = 1/14/2009	CHECKED - SE	REVISED -		FED. ROAD DIST. NO. ILLINOIS FED. AID PROJECT							
		DATE - 01/16/09	REVISED -		Sta. 22+50.00 to Sta. 23+50.00							