


DATE	
BY	
FINISHED	
SURVEY	
PLOTTED	
NOTE BOOK	
AREAS CHECKED	
NO.	

DATE	
BY	
ORIGINAL	
SURVEY	
PLOTTED	
NOTE BOOK	
AREAS CHECKED	
NO.	

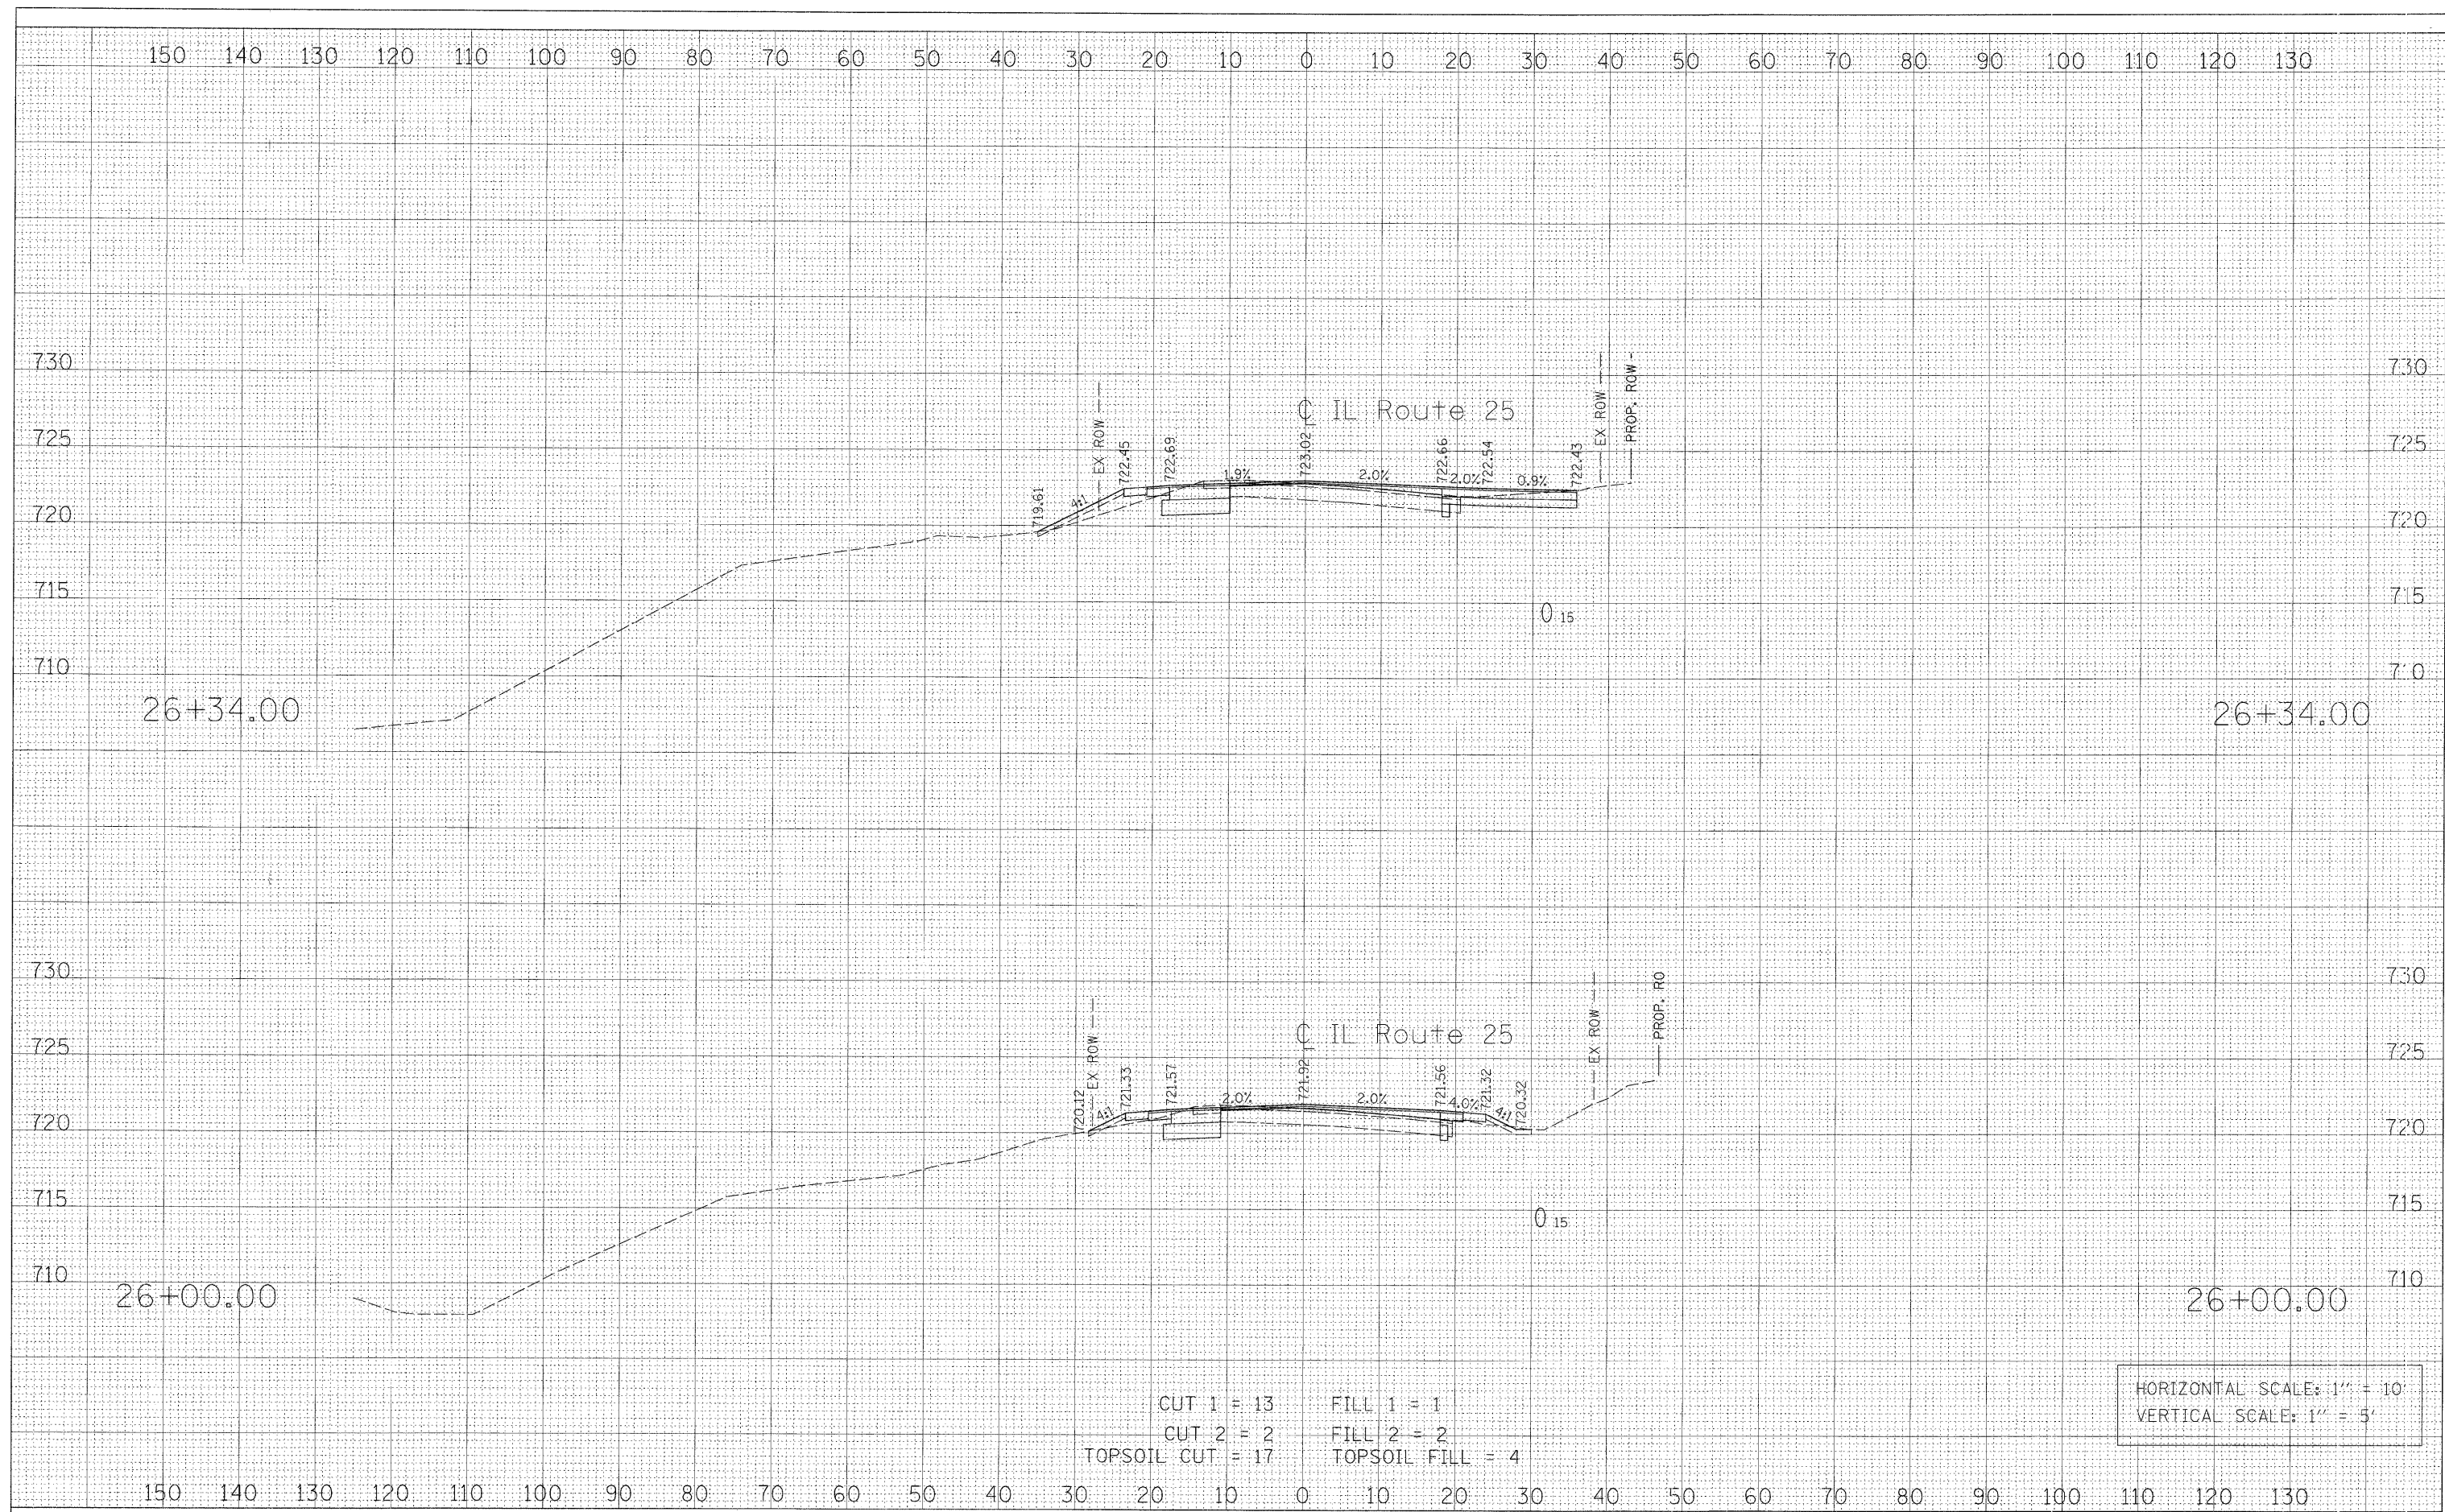

CUT 1 = 13 FILL 1 = 1
 CUT 2 = 2 FILL 2 = 2
 TOPSOIL CUT = 17 TOPSOIL FILL = 4

HORIZONTAL SCALE: 1" = 10'
 VERTICAL SCALE: 1" = 5'

FILE NAME = PR_XS_IL25.SHT	USER NAME = GTINE	DESIGNED - GS	REVISED -
		DRAWN - GS	REVISED -
		CHECKED - SE	REVISED -
		DATE - 01/16/09	REVISED -

**STATE OF ILLINOIS
DEPARTMENT OF TRANSPORTATION**

IL ROUTE 25 CROSS SECTIONS			
SCALE:	SHEET NO. OF SHEETS	STA. 26+00.00 TO STA. 26+34.005	

F.A.P. RTE. 361	SECTION 06-00214-20-BR	COUNTY Kane	TOTAL SHEETS 320	SHEET NO. 304
FED. ROAD DIST. NO. ILLINOIS FED. AID PROJECT				

Sta. 26+00.00 to Sta. 26+34.005