


DATE	
BY	
FINAL SURVEY	
PLOTTED	
NOTE BOOK	
AREAS CHECKED	
NO.	

DATE	
BY	
ORIGINAL SURVEY	
PLOTTED	
NOTE BOOK	
AREAS CHECKED	
NO.	

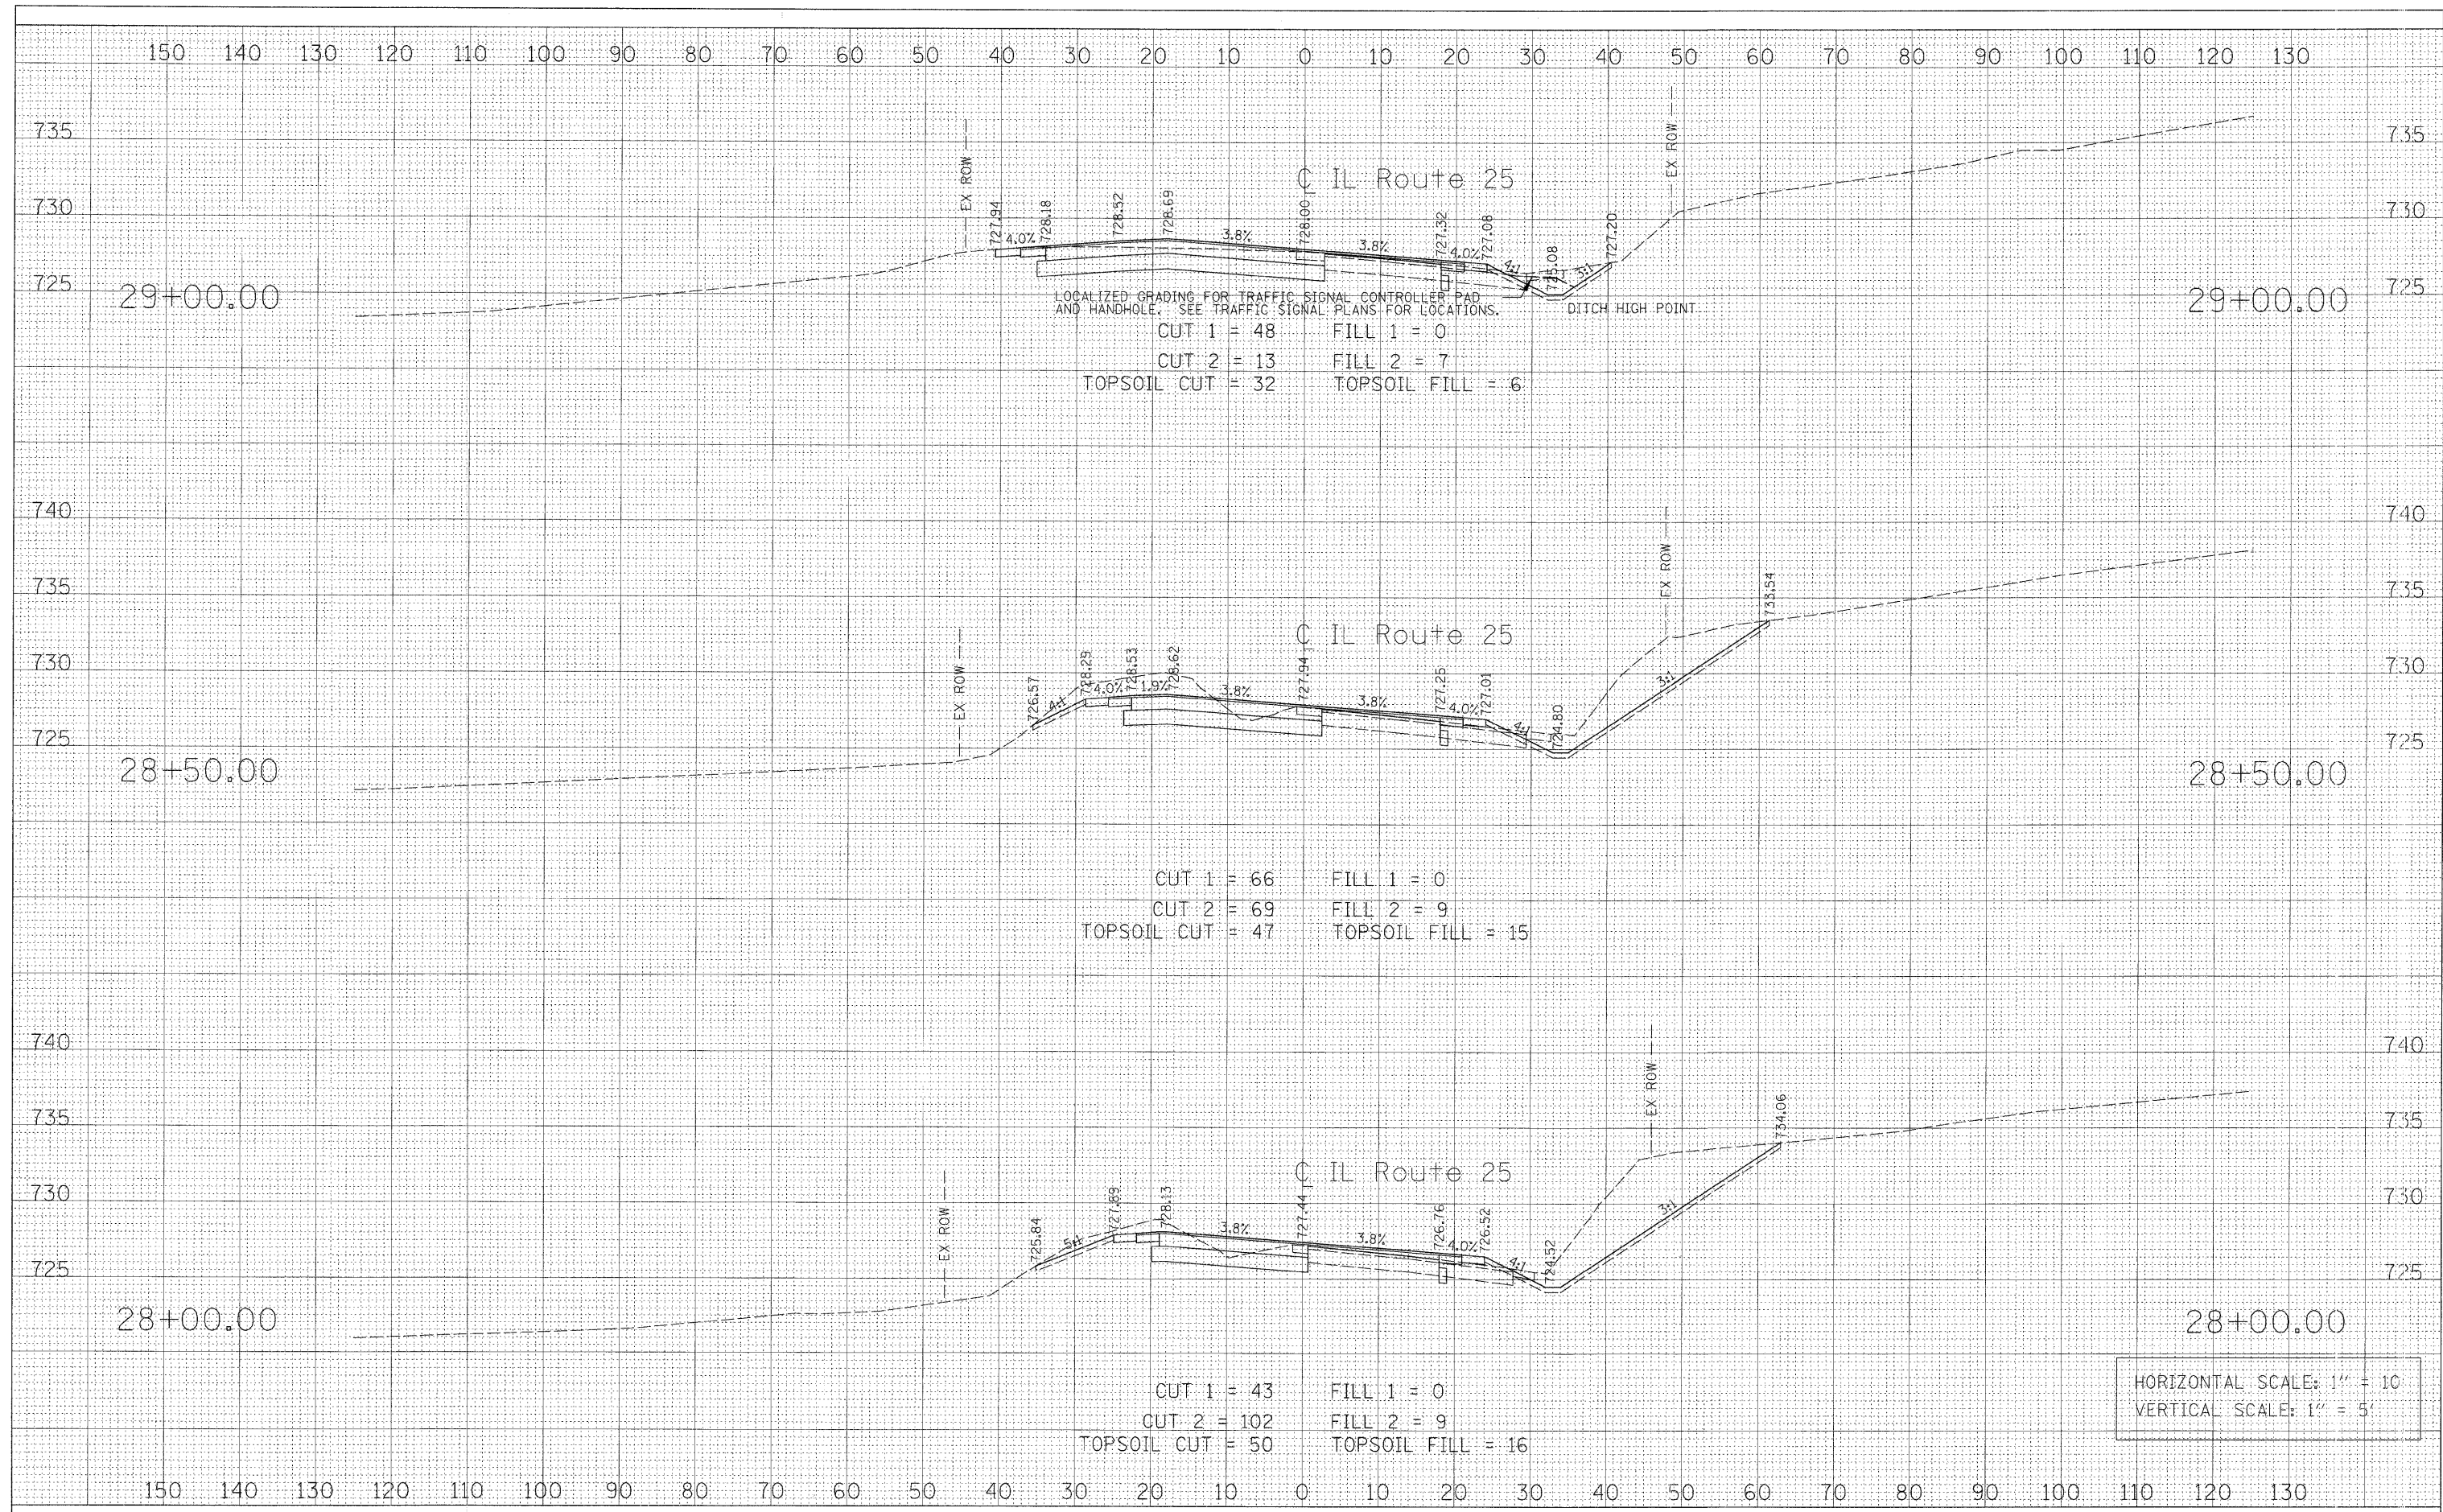

IL Route 25
 LOCALIZED GRADING FOR TRAFFIC SIGNAL CONTROLLER PAD AND HANDHOLE. SEE TRAFFIC SIGNAL PLANS FOR LOCATIONS.
 CUT 1 = 48 FILL 1 = 0
 CUT 2 = 13 FILL 2 = 7
 TOPSOIL CUT = 32 TOPSOIL FILL = 6

IL Route 25
 CUT 1 = 66 FILL 1 = 0
 CUT 2 = 69 FILL 2 = 9
 TOPSOIL CUT = 47 TOPSOIL FILL = 15

IL Route 25
 CUT 1 = 43 FILL 1 = 0
 CUT 2 = 102 FILL 2 = 9
 TOPSOIL CUT = 50 TOPSOIL FILL = 16

HORIZONTAL SCALE: 1" = 10'
 VERTICAL SCALE: 1" = 5'

FILE NAME = PR_XS_IL25.SHT	USER NAME = GTINE	DESIGNED - GS	REVISED -	STATE OF ILLINOIS DEPARTMENT OF TRANSPORTATION	IL ROUTE 25 CROSS SECTIONS			F.A.P. RTE. 361	SECTION 06-00214-20-BR	COUNTY Kane	TOTAL SHEETS 320	SHEET NO. 307
	PLOT SCALE = 1"	CHECKED - SE	REVISED -		SCALE:	SHEET NO.	OF SHEETS	STA. 28+00.00	TO STA. 29+00.00	CONTRACT NO.		
	PLOT DATE = 1/14/2009	DATE - 01/16/09	REVISED -		FED. ROAD DIST. NO. ILLINOIS FED. AID PROJECT							
Sta. 28+00.00 to Sta. 29+00.00												