


DATE	
BY	
SURVEYED	
PLOTTED	
TEMPLATE	
AREAS	
CHECKED	
NO.	

DATE	
BY	
SURVEYED	
PLOTTED	
TEMPLATE	
AREAS	
CHECKED	
NO.	

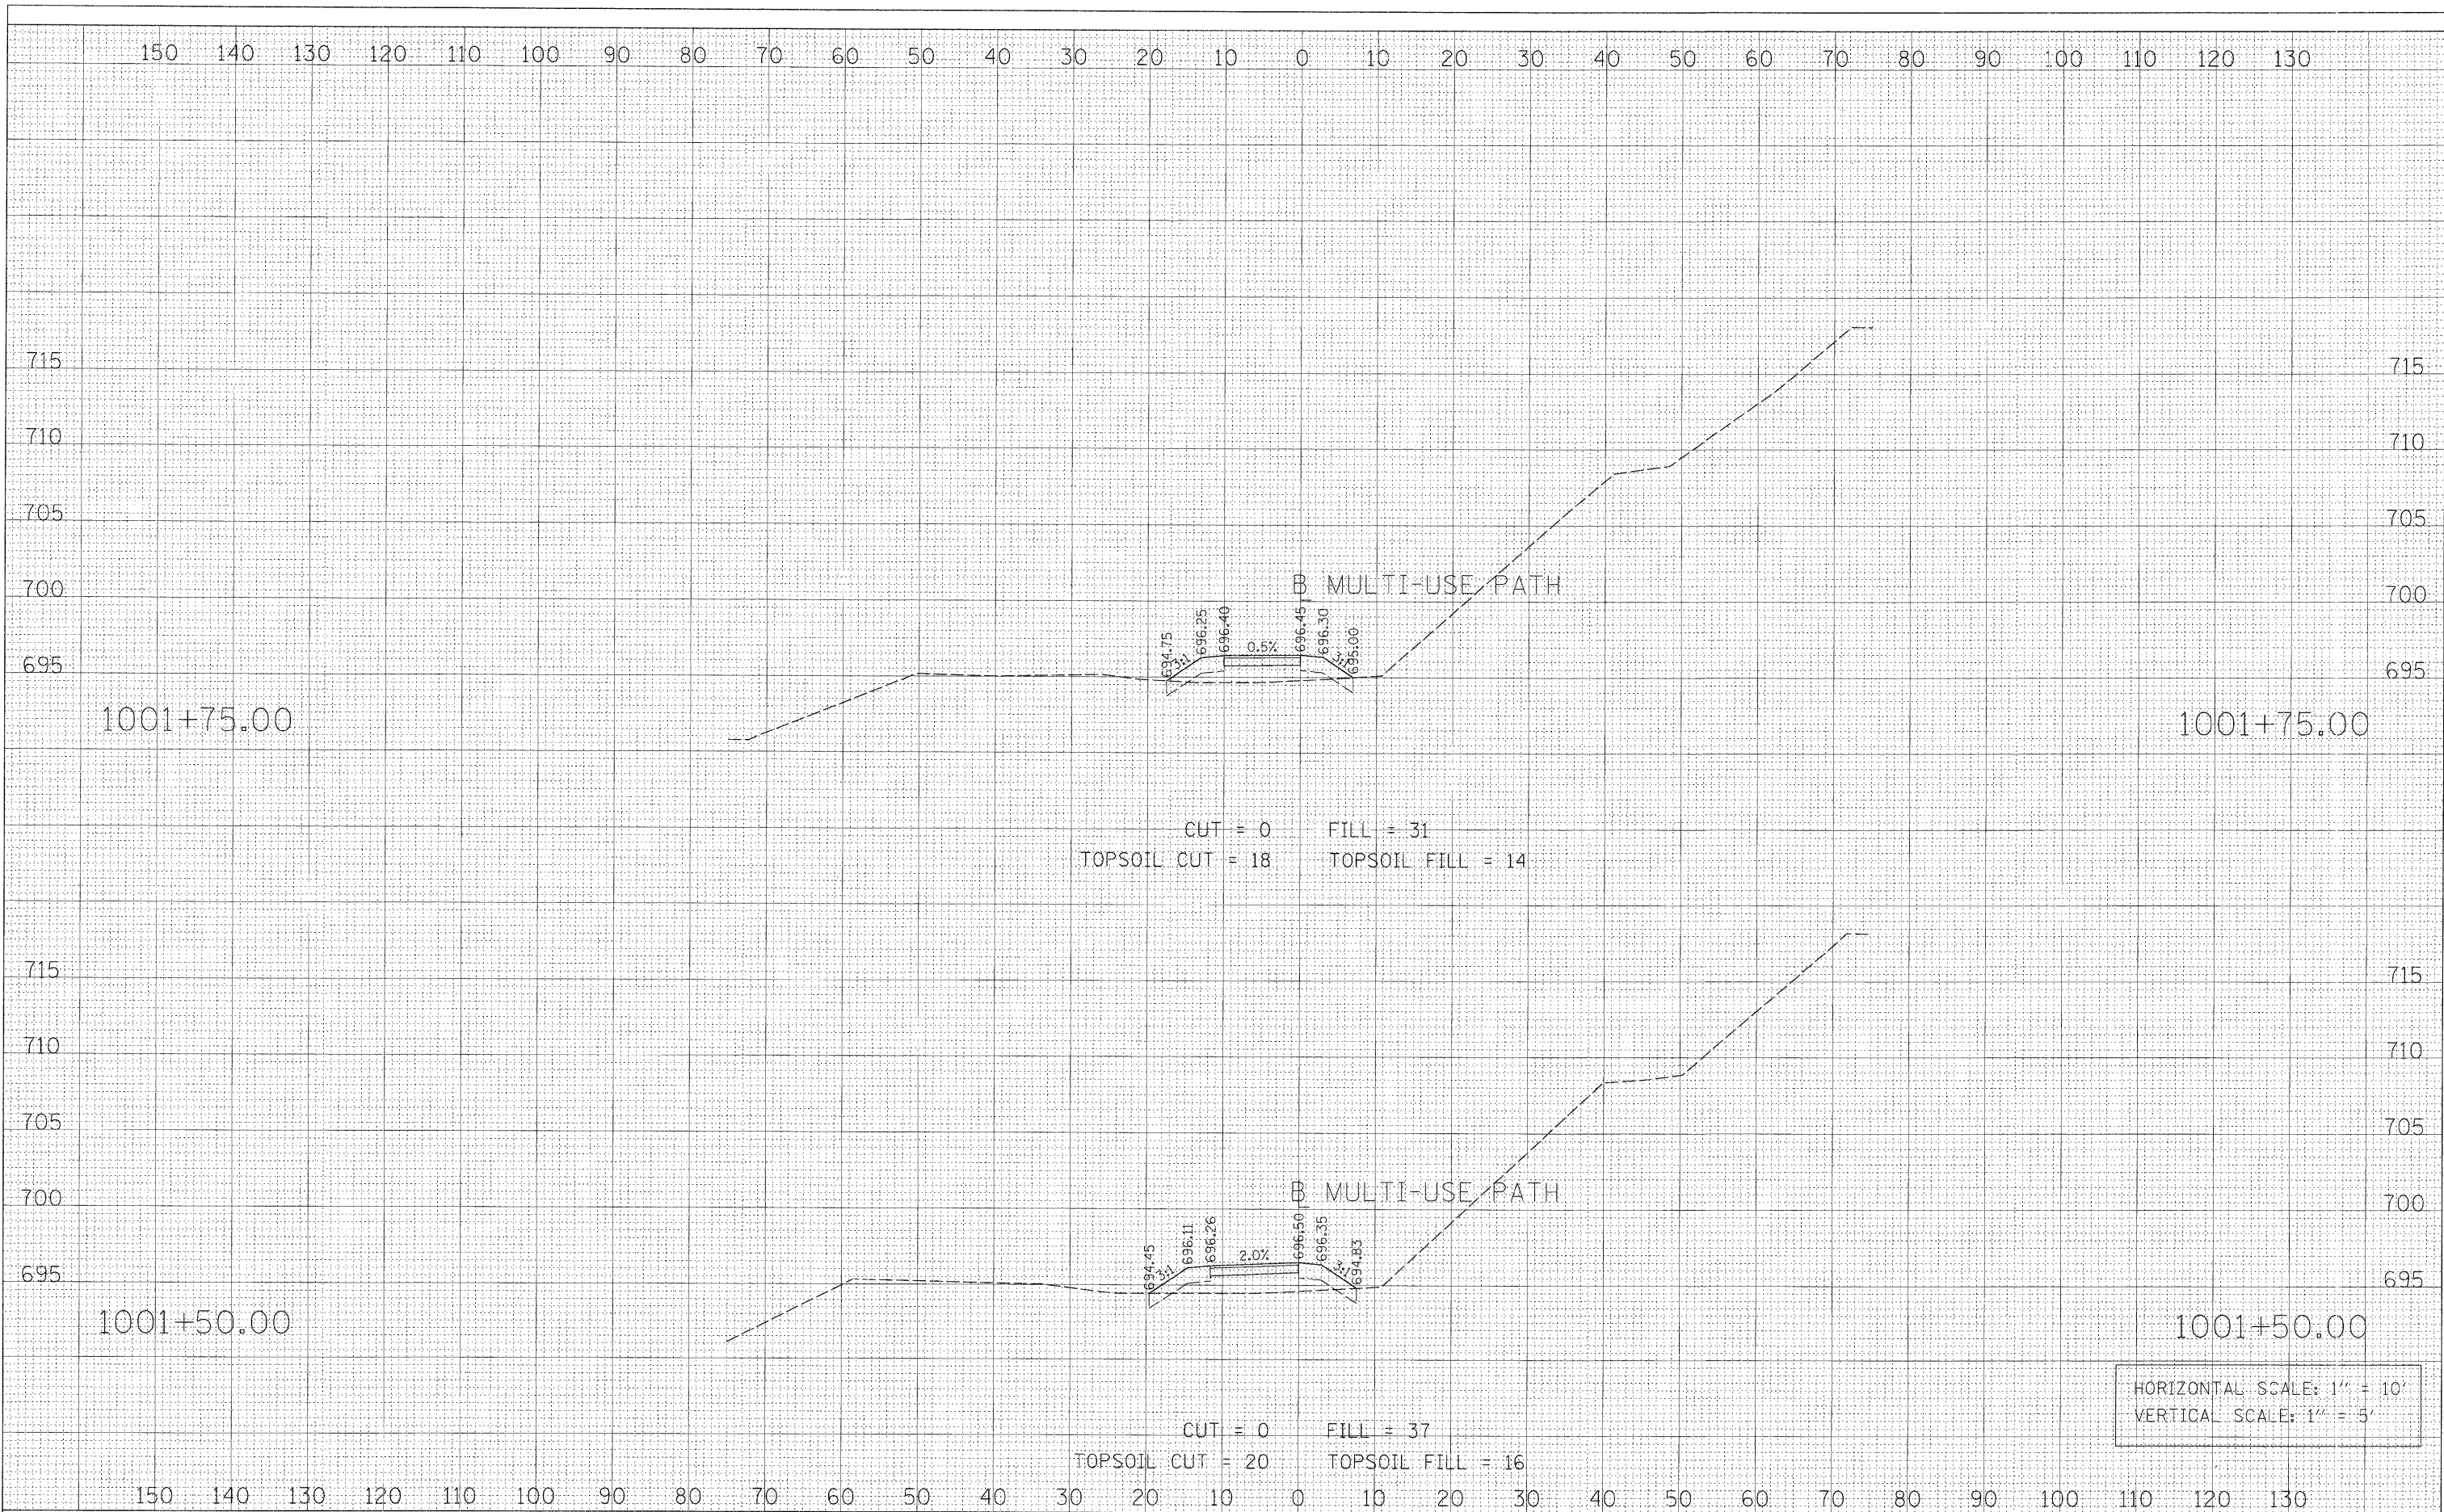

HORIZONTAL SCALE: 1" = 10'
 VERTICAL SCALE: 1" = 5'

FILE NAME = PR_bike_XS_SHT_SHT

USER NAME = GTINE
 DESIGNED - GS
 DRAWN - GS
 CHECKED - SE
 DATE - 01/16/09

REVISED -
 REVISED -
 REVISED -
 REVISED -

**STATE OF ILLINOIS
 DEPARTMENT OF TRANSPORTATION**

MULTI-USE PATH CROSS SECTIONS

SCALE: SHEET NO. OF SHEETS STA. 1001+50.00 TO STA. 1001+75.00

F.A.P. RTE.	SECTION	COUNTY	TOTAL SHEETS	SHEET NO.
361	06-00214-20-BR	Kane	320	316
CONTRACT NO.				

FED. ROAD DIST. NO. ILLINOIS FED. AID PROJECT

Sta. 1001+50.00 to Sta. 1001+75.00