


FINAL SURVEY	SURVEYED	BY	DATE
NOTE BOOK	PLOTTED		
NO.	TEMPLATE		
	AREAS		
	CHECKED		

ORIGINAL SURVEY	SURVEYED	BY	DATE
NOTE BOOK	PLOTTED		
NO.	TEMPLATE		
	AREAS		
	CHECKED		

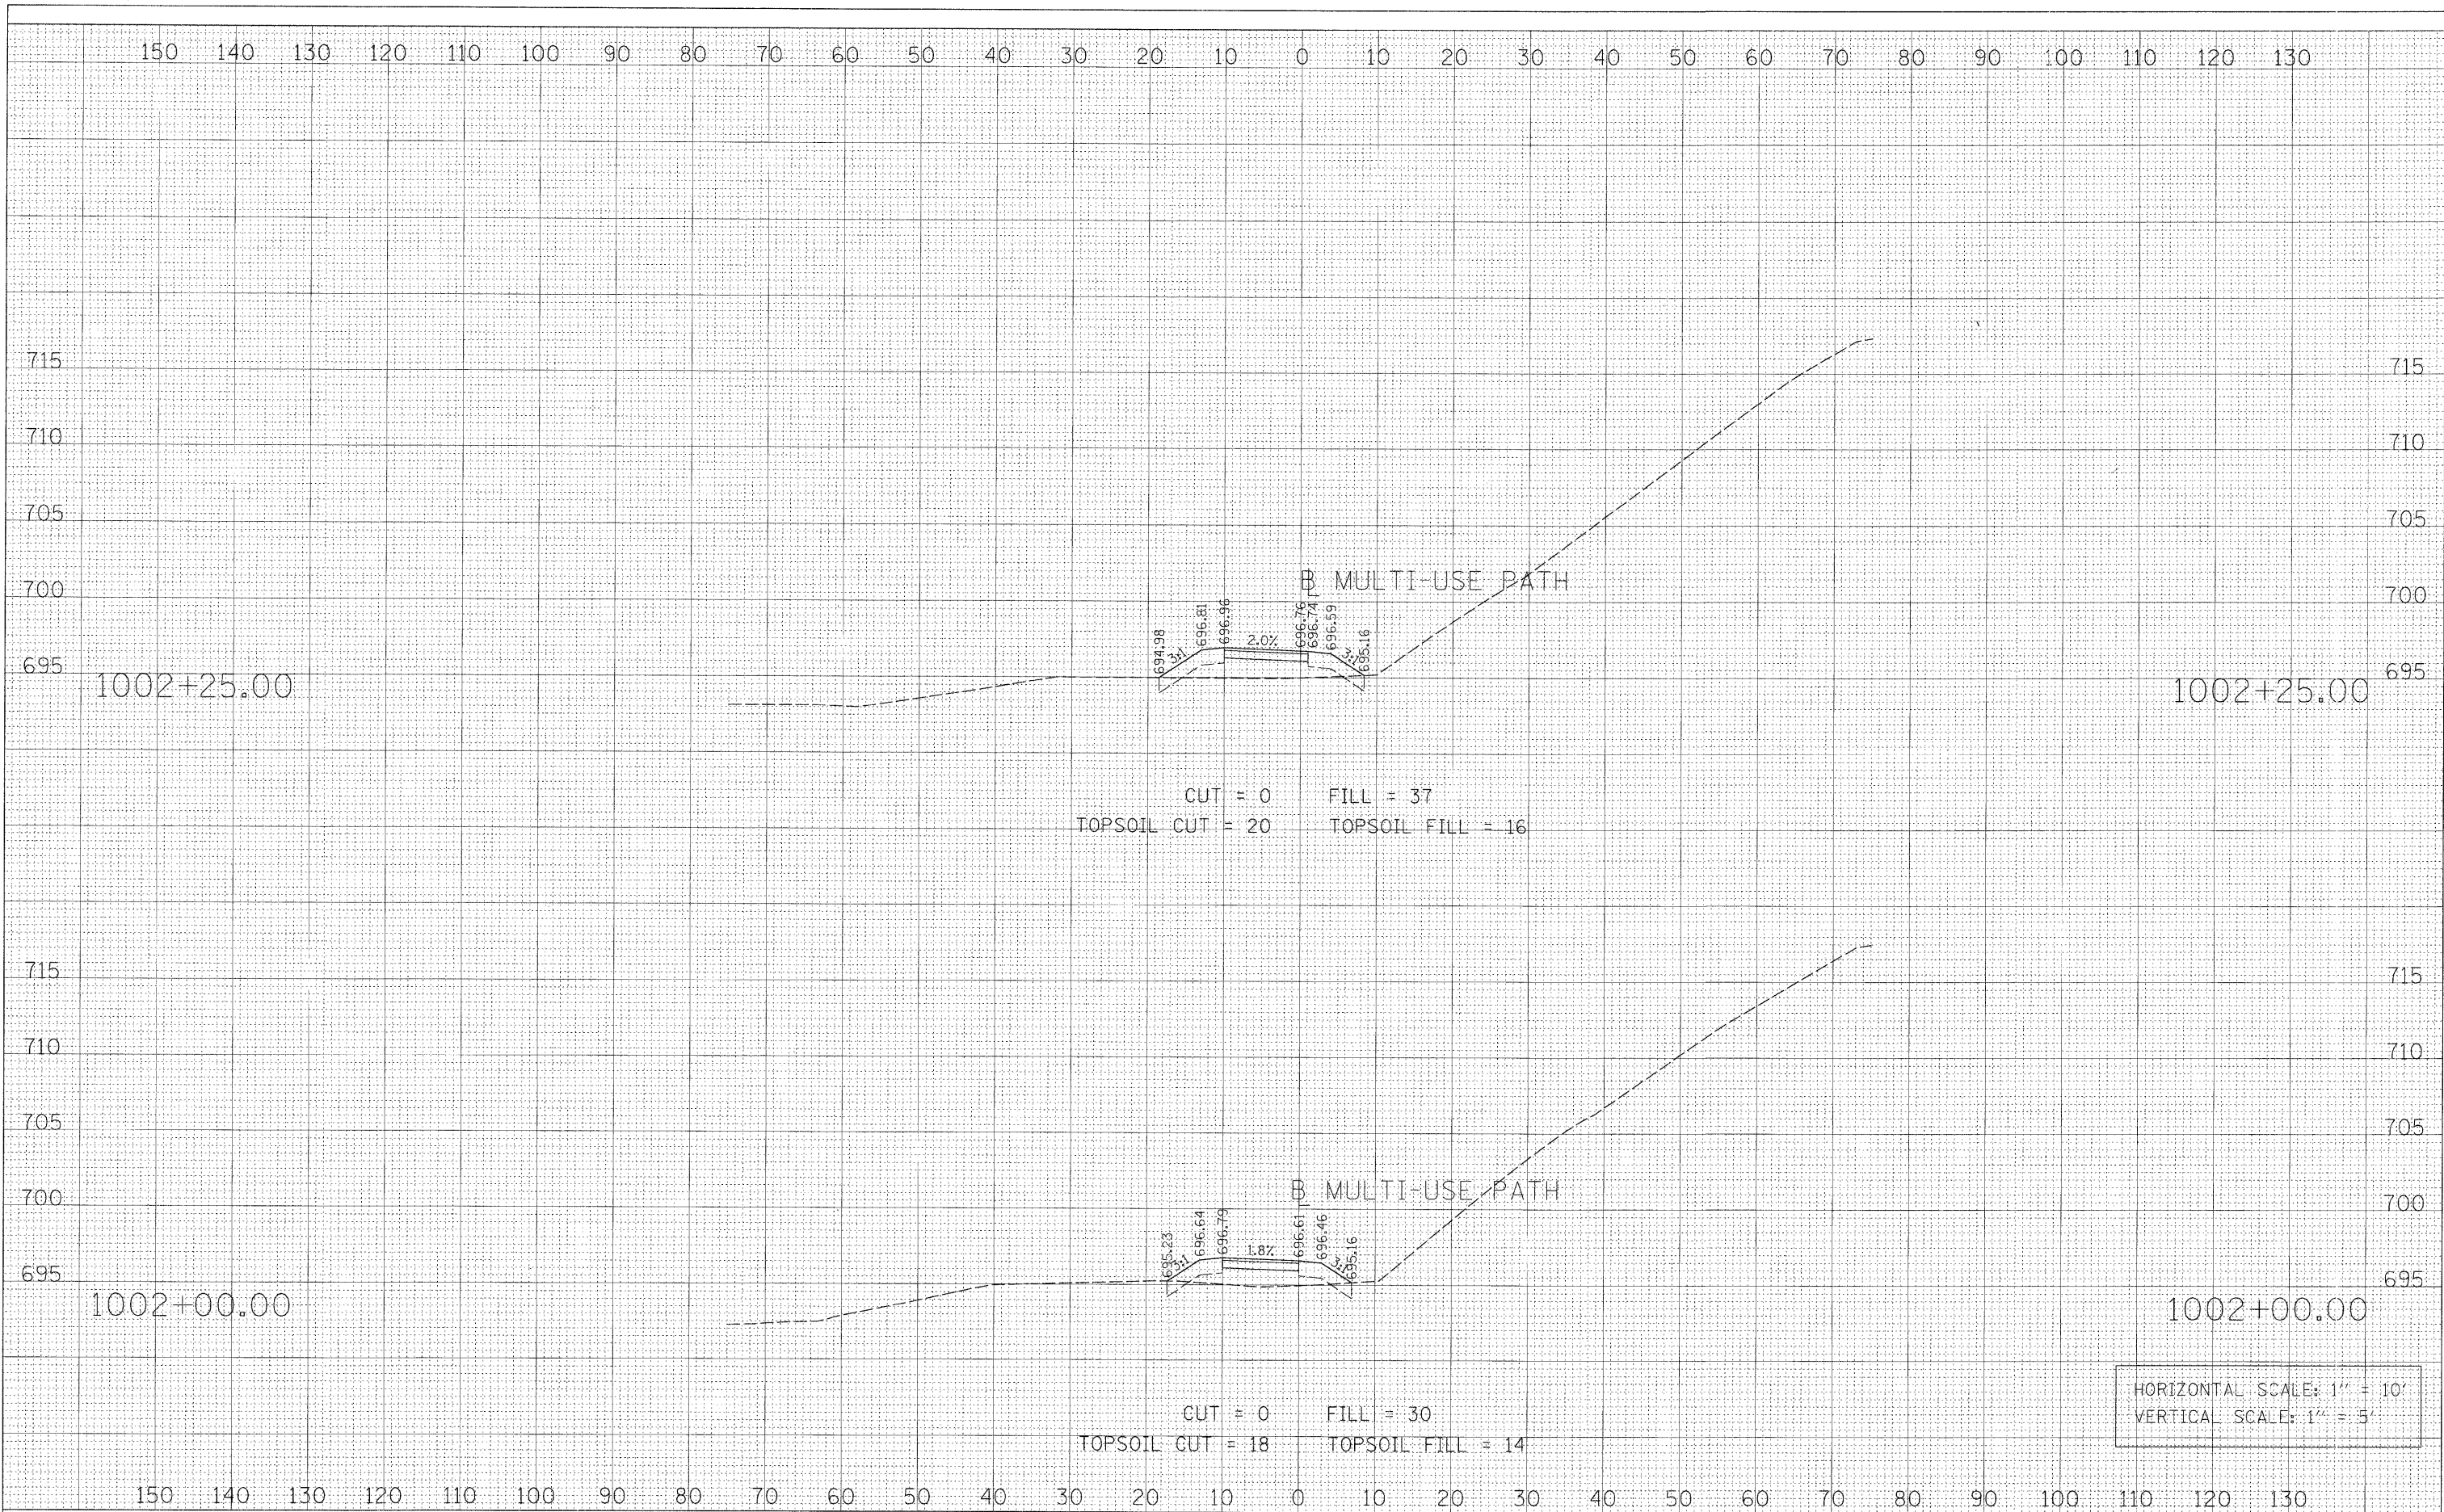

HORIZONTAL SCALE: 1" = 10'  
 VERTICAL SCALE: 1" = 5'

FILE NAME = PR_b1<e>XS_SHT_SHT	USER NAME = GTINE	DESIGNED - GS	REVISED -	<b>STATE OF ILLINOIS DEPARTMENT OF TRANSPORTATION</b>	<b>MULTI-USE PATH CROSS SECTIONS</b>	F.A.P. RTE. 361	SECTION 06-00214-20-BR	COUNTY Kane	TOTAL SHEETS 320	SHEET NO. 317
PLOT SCALE F = 10'	CHECKED - SE	REVISED -	FED. ROAD DIST. NO.			ILLINOIS FED. AID PROJECT	CONTRACT NO.			
PLOT DATE = 1/14/2009	DATE - 01/16/09	REVISED -	SCALE:			SHEET NO. OF SHEETS	STA. 1002+00.00 TO STA. 1002+25.00			
						Sta. 1002+00.00 to Sta. 1002+25.00				