


FINAL SURVEY	SURVEYED	BY	DATE
NOTE BOOK NO.	PLOTTED		
	TEMPLATE		
	AREAS CHECKED		

ORIGINAL SURVEY	SURVEYED	BY	DATE
NOTE BOOK NO.	PLOTTED		
	TEMPLATE		
	AREAS CHECKED		

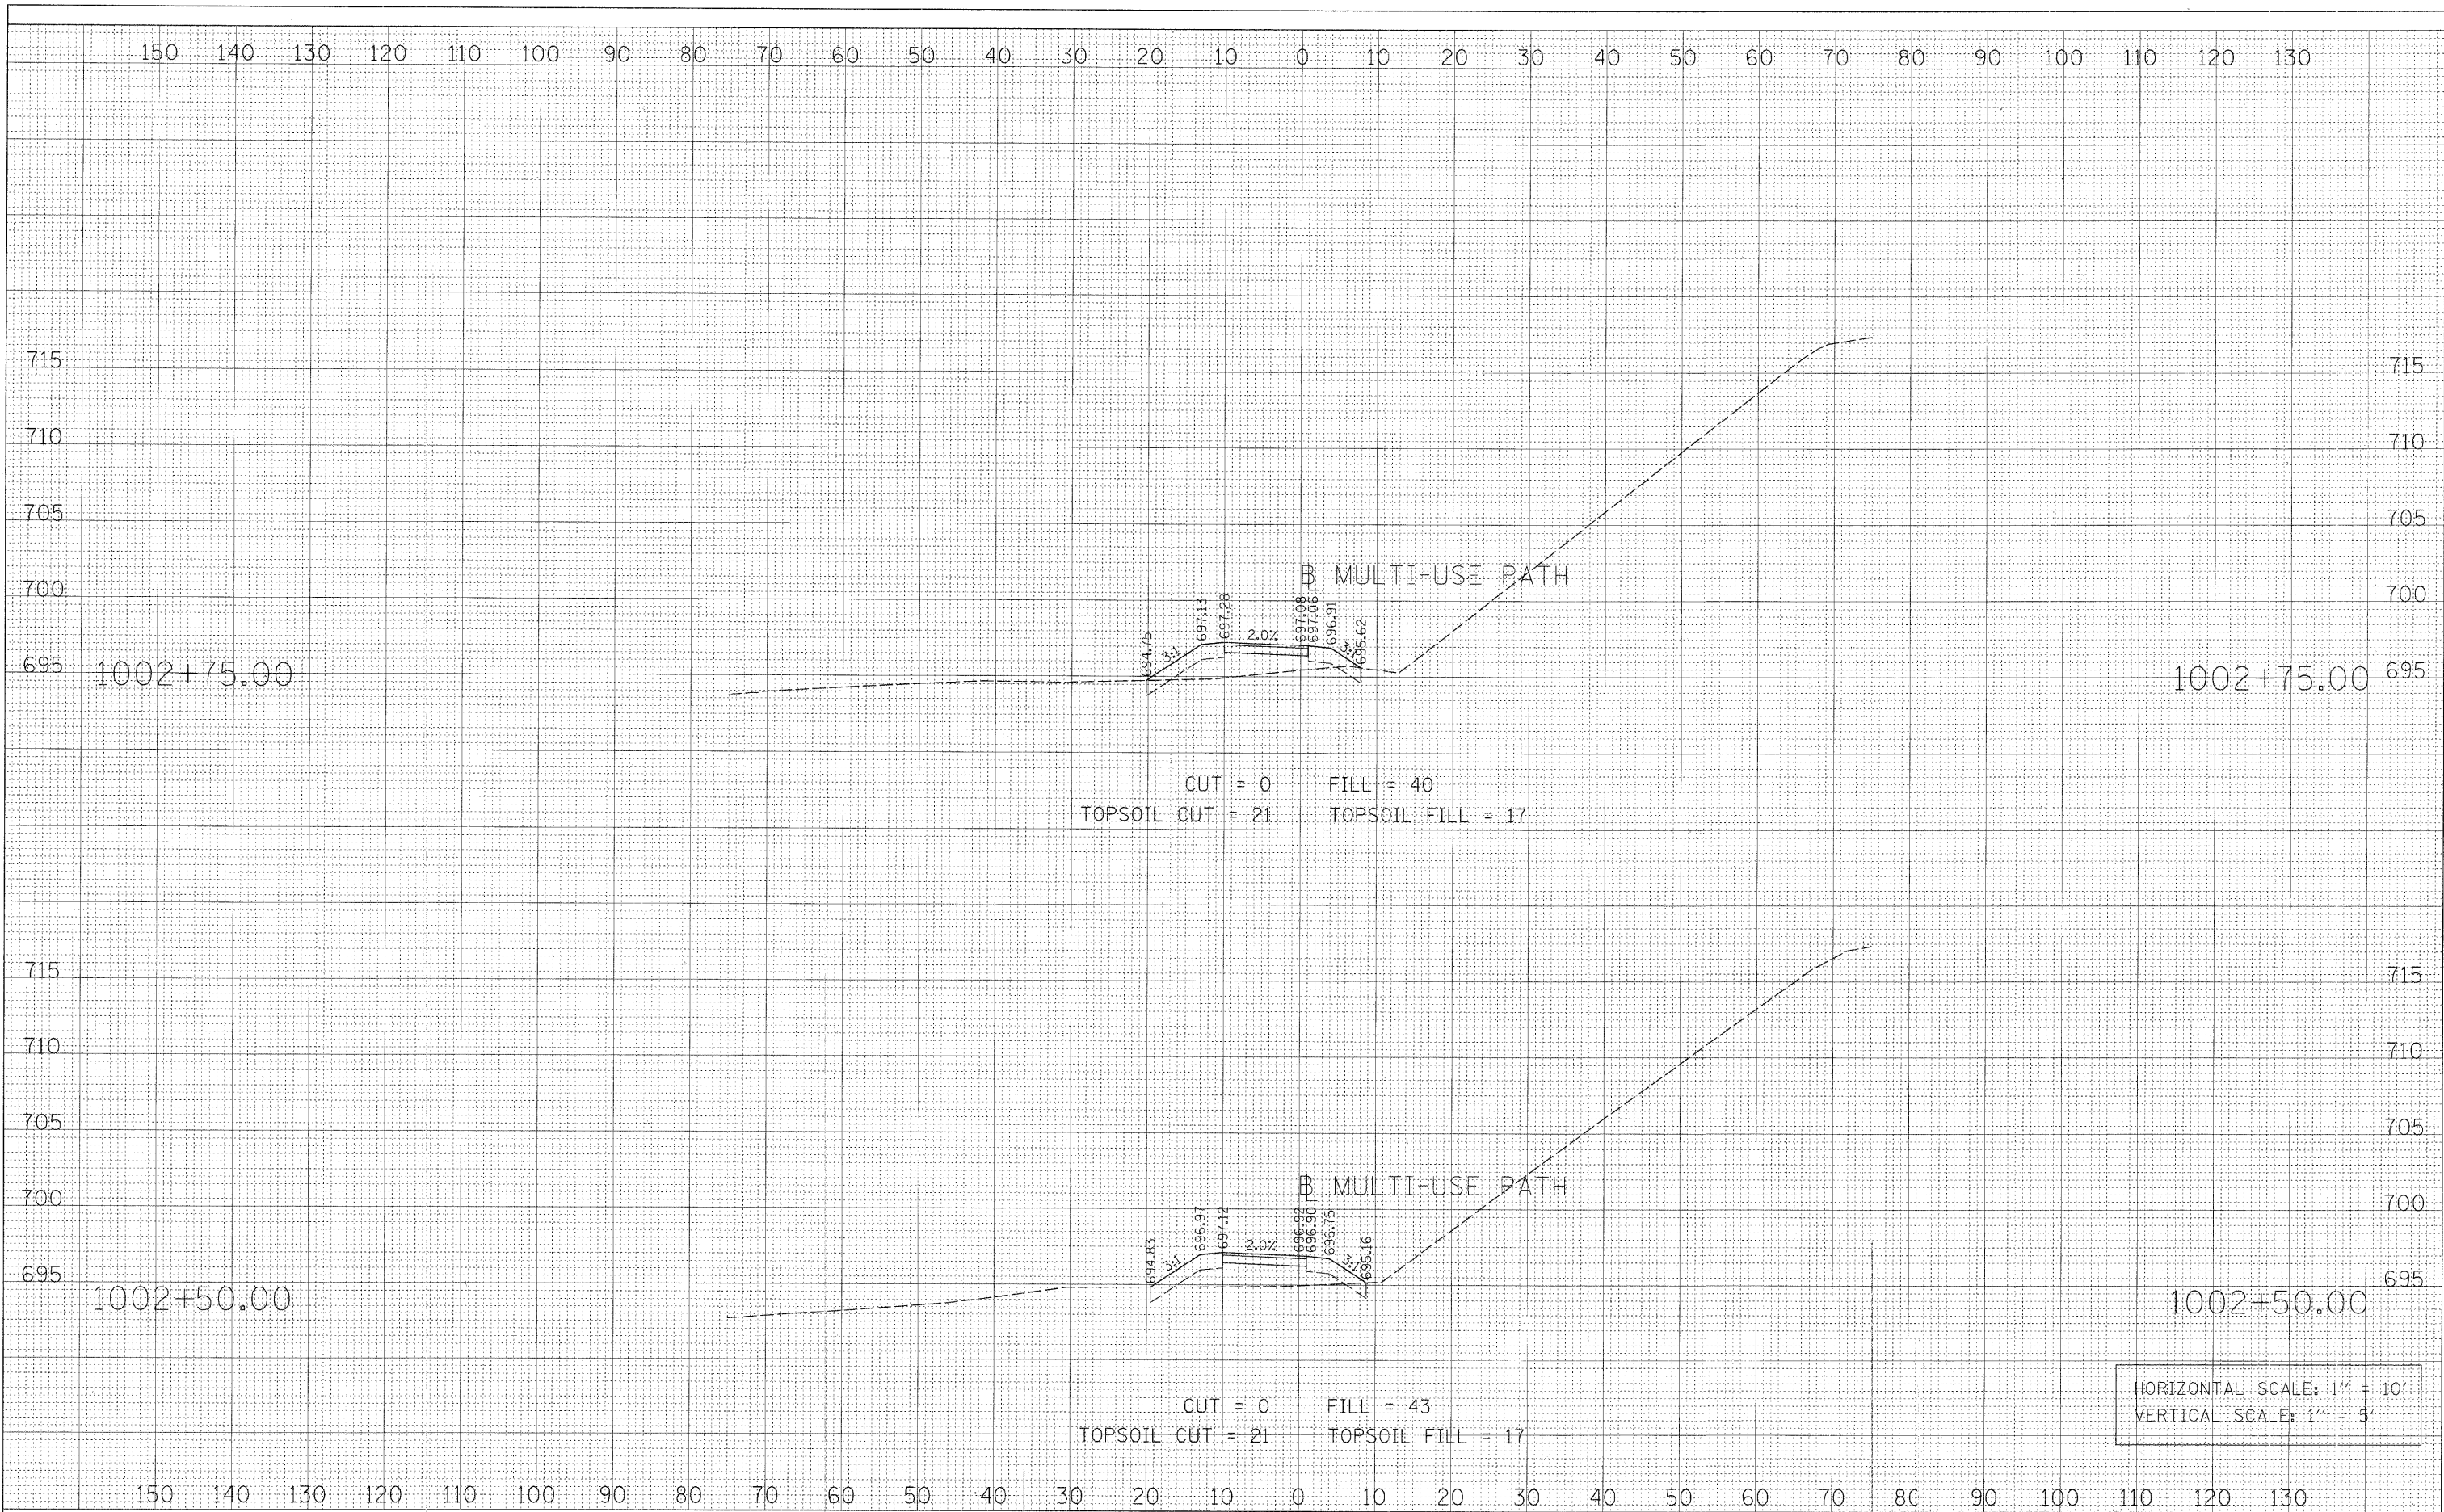

HORIZONTAL SCALE: 1" = 10'
VERTICAL SCALE: 1" = 5'

FILE NAME = PR_bike_XS_SHT.SHT	USER NAME = GTINE	DESIGNED - GS	REVISED -
		DRAWN - GS	REVISED -
		CHECKED - SE	REVISED -
		DATE - 01/16/09	REVISED -

STATE OF ILLINOIS
DEPARTMENT OF TRANSPORTATION

MULTI-USE PATH CROSS SECTIONS			
SCALE:	SHEET NO.	OF SHEETS	STA. 1002+50.00 TO STA. 1002+75.00

F.A.P. RTE. 361	SECTION 06-00214-20-BR	COUNTY Kane	TOTAL SHEETS 320	SHEET NO. 318
FED. ROAD DIST. NO. ILLINOIS FED. AID PROJECT CONTRACT NO.				

Sta. 1002+50.00 to Sta. 1002+75.00