


F. A. U. R. NO.	SECTION	COUNTY	TOTAL SHEETS	SHEET NO.
348	07-00055-00-LS	COOK	41	14
STA.		TO STA.		
FED. ROAD DIST. NO.		ILLINOIS	FED. AID PROJECT	

CONTRACT #63106




LEGEND

- PROPOSED PCC SIDEWALK, 5" SUB-BASE GRANULAR MATERIAL TYPE B, 4"
- PAVEMENT REMOVAL
- CATCH BASIN TO BE ADJUSTED
- MANHOLE TO BE ADJUSTED
- WATER VALVE TO BE ADJUSTED
- BUFFALO BOX TO BE ADJUSTED
- HANDHOLE TO BE ADJUSTED
- HANDHOLE TO BE RECONSTRUCTED
- EXISTING DRIVEWAY REMOVED BY OTHERS PRIOR TO CONTRACT
- TREE REMOVAL

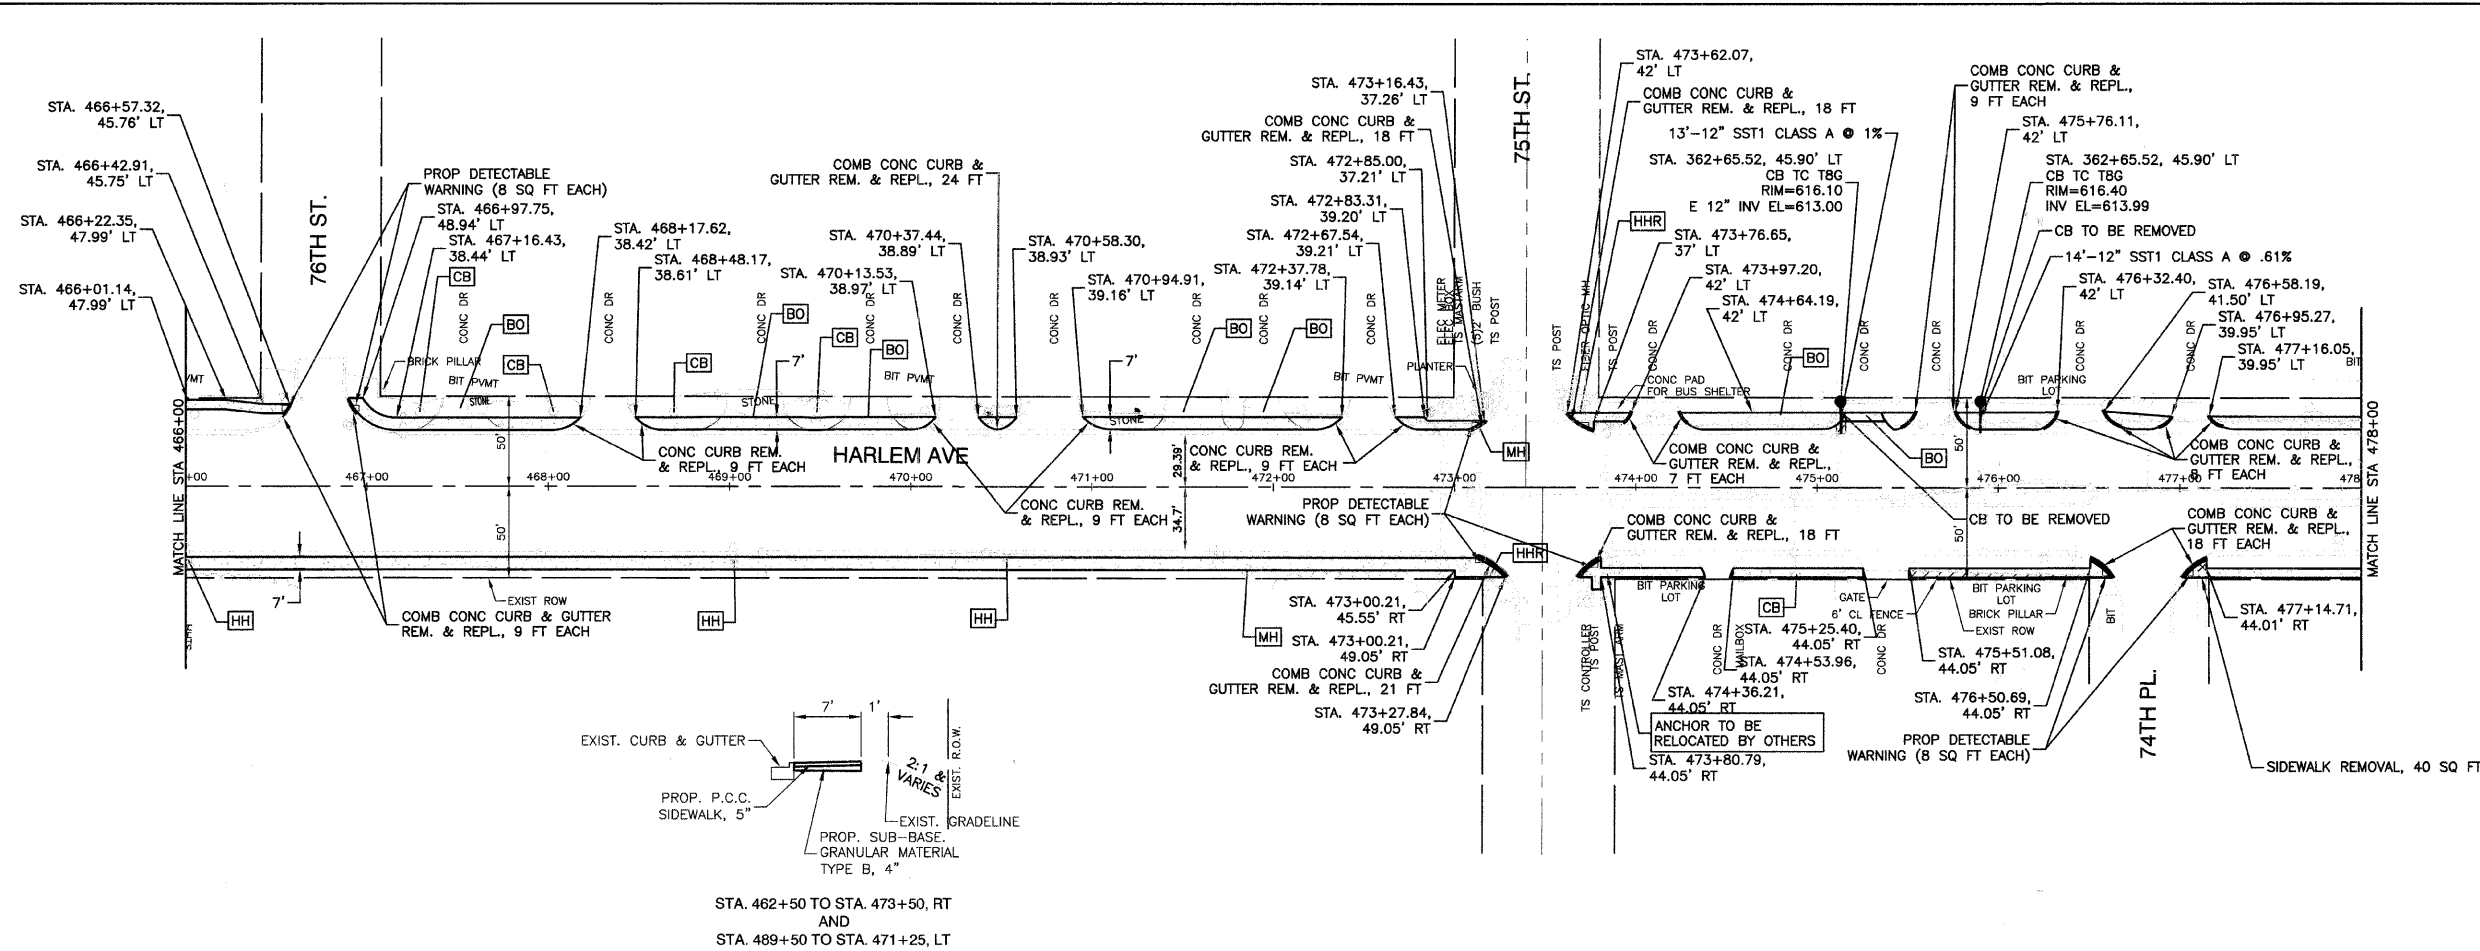

STA. 462+50 TO STA. 473+50, RT
AND
STA. 489+50 TO STA. 471+25, LT

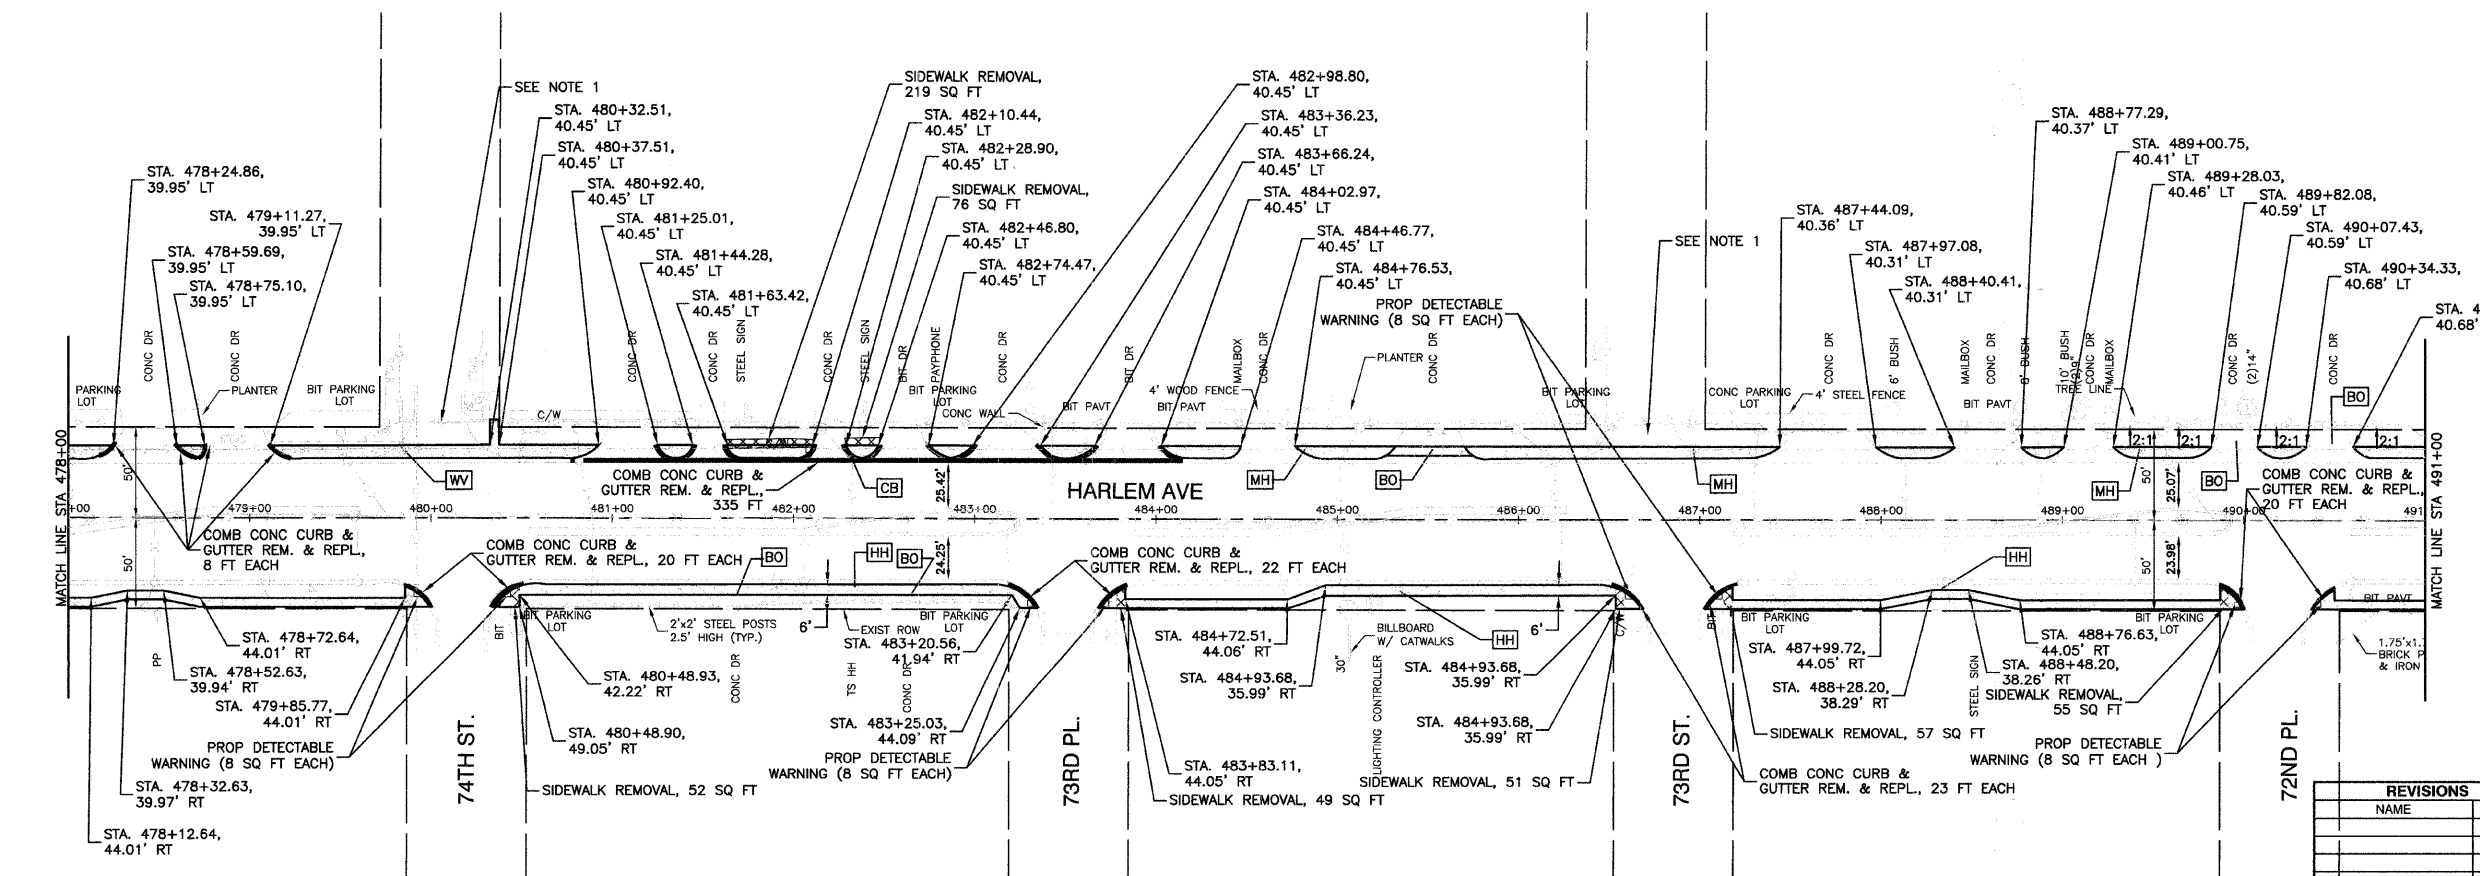

PLAN NOTES
1. 74TH, 73RD AND 72ND STREET HAVE BEEN CLOSED WEST OF HARLEM AVENUE. THE VILLAGE HAS REMOVED ALL PAVEMENT, CURB AND GUTTER PRIOR TO THIS CONTRACT.

REVISIONS	
NAME	DATE

ILLINOIS DEPARTMENT OF TRANSPORTATION
**FAP 348 (HARLEM AVENUE)
PLAN SHEET
STA. 466+00 TO STA. 491+00**

SCALE: VERT. NA
HORIZ 1" = 50'
DATE 12-19-08
DRAWN BY LTL
CHECKED BY RJW/PKB