
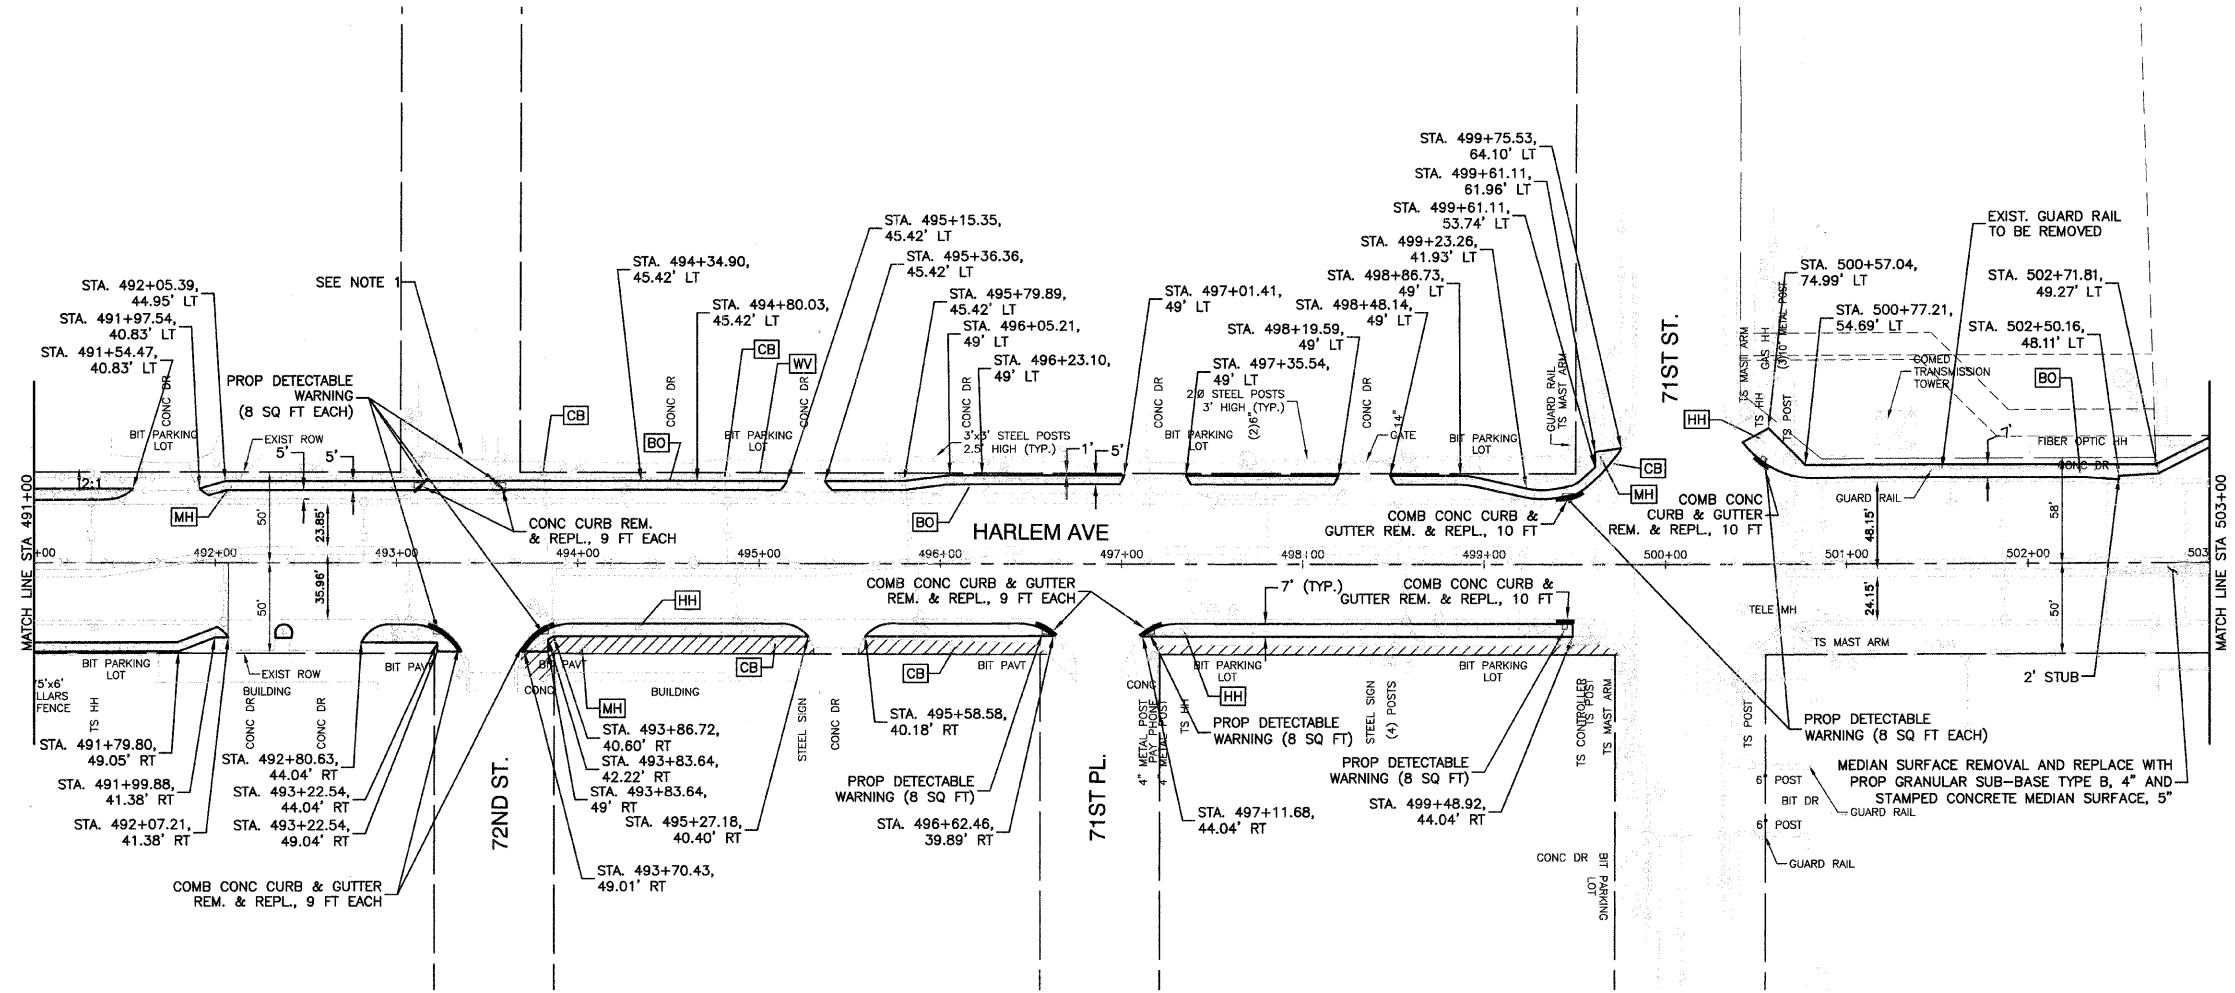


F. A. U. RITE	SECTION	COUNTY	TOTAL SHEETS	SHEET NO
348	07-00055-00-LS	COOK	41	15
STA.		TO STA.		
FED. ROAD DIST. NO.		ILLINOIS	FED. AID PROJECT	

CONTRACT #63106

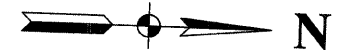

LEGEND

- PROPOSED PCC SIDEWALK, 5" SUB-BASE GRANULAR MATERIAL TYPE B, 4"
- PAVEMENT REMOVAL
- CATCH BASIN TO BE ADJUSTED
- MANHOLE TO BE ADJUSTED
- WATER VALVE TO BE ADJUSTED
- BUFFALO BOX TO BE ADJUSTED
- HANDHOLE TO BE ADJUSTED
- HANDHOLE TO BE RECONSTRUCTED
- EXISTING DRIVEWAY REMOVED BY OTHERS PRIOR TO CONTRACT
- TREE REMOVAL

PLAN NOTES

1. 74TH, 73RD AND 72ND STREET HAVE BEEN CLOSED WEST OF HARLEM AVENUE. THE VILLAGE HAS REMOVED ALL PAVEMENT, CURB AND GUTTER PRIOR TO THIS CONTRACT.

REVISIONS	
NAME	DATE

ILLINOIS DEPARTMENT OF TRANSPORTATION

FAP 348 (HARLEM AVENUE)
PLAN SHEET
STA. 491+00 TO STA. 503+00

SCALE: VERT. NA
HORIZ. 1" = 50'
DATE: 12-19-08
DRAWN BY: LTL
CHECKED BY: RJW/PKB

ROBINSON ENGINEERING, LTD.
17000 SOUTH PARK AVENUE SOUTH HOLLAND, ILLINOIS 60473
(708) 581-8700 FAX (708) 581-5828
ILLINOIS DESIGN FIRM REGISTRATION NO. 156401128 07441-PLAN-01 P10