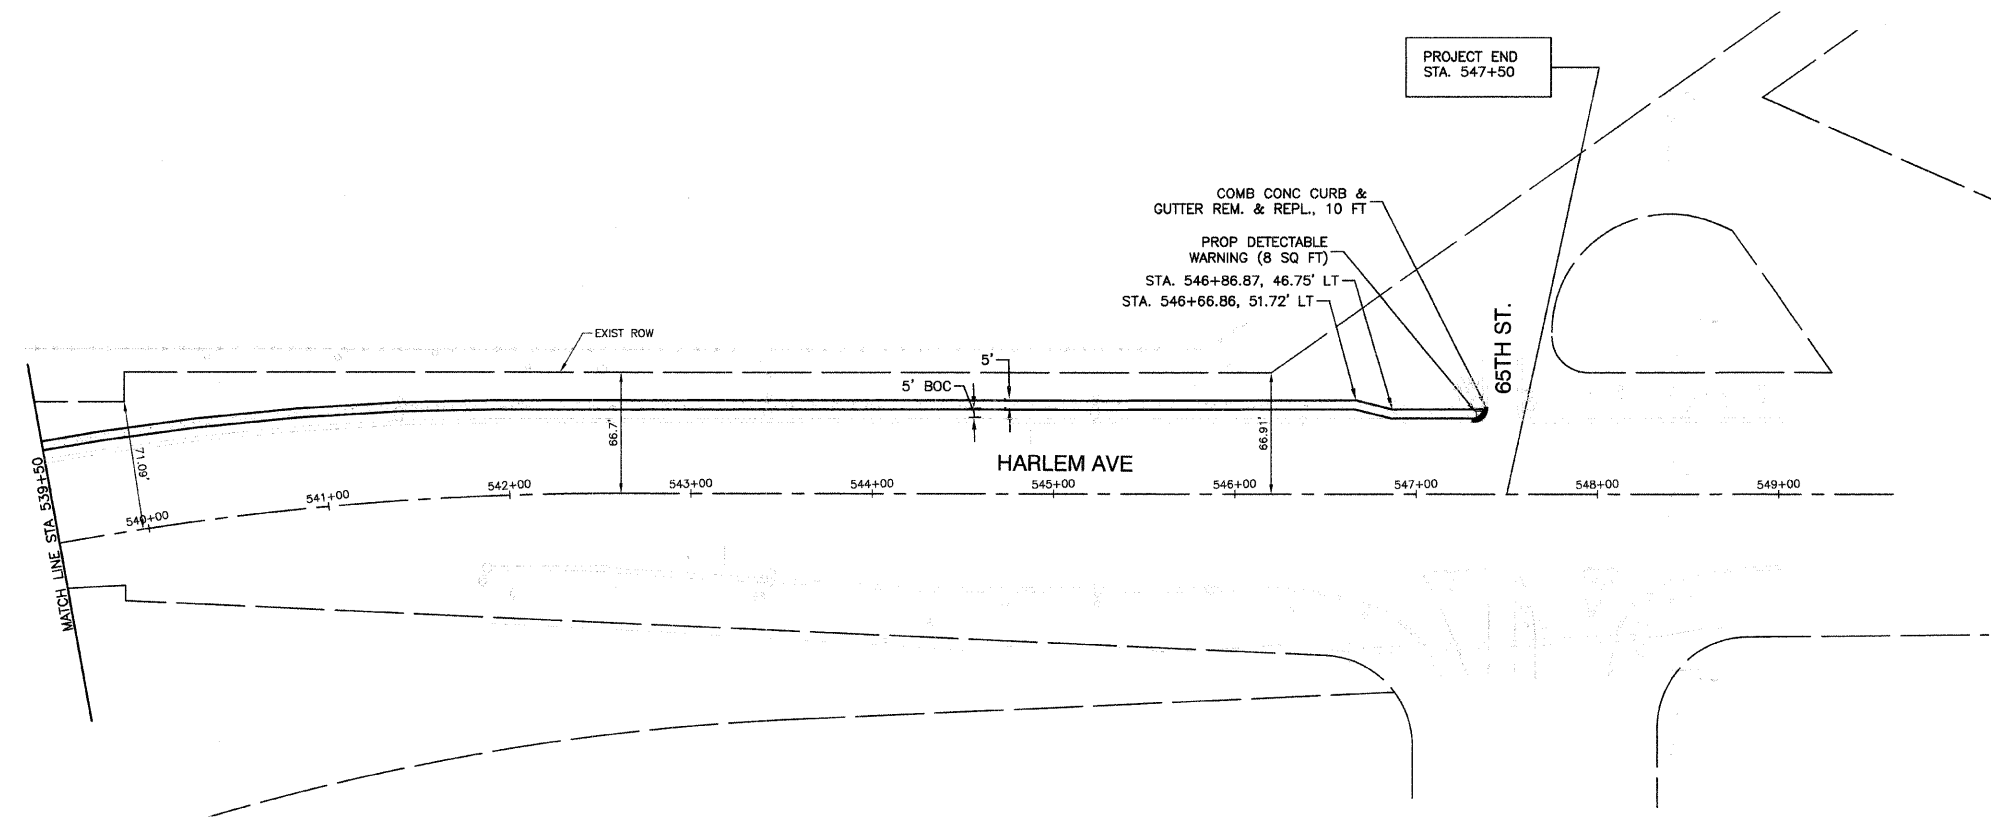
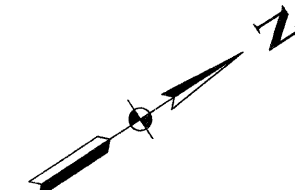
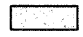
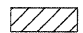

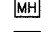
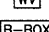







F. A. U. RTE.	SECTION	COUNTY	TOTAL SHEETS	SHEET NO.
348	07-00055-00-LS	COOK	41	19
STA.		TO STA.		
FED. ROAD DIST. NO.		ILLINOIS	FED. AID PROJECT	

CONTRACT #63106



**LEGEND**

-  PROPOSED PCC SIDEWALK, 5" SUB-BASE GRANULAR MATERIAL TYPE B, 4"
-  PAVEMENT REMOVAL
-  CATCH BASIN TO BE ADJUSTED
-  MANHOLE TO BE ADJUSTED
-  WATER VALVE TO BE ADJUSTED
-  BUFFALO BOX TO BE ADJUSTED
-  HANDHOLE TO BE ADJUSTED
-  HANDHOLE TO BE RECONSTRUCTED
-  EXISTING DRIVEWAY REMOVED BY OTHERS PRIOR TO CONTRACT
-  TREE REMOVAL

REVISIONS	
NAME	DATE

**ILLINOIS DEPARTMENT OF TRANSPORTATION**

**FAP 348 (HARLEM AVENUE)  
PLAN SHEET  
STA. 539+50 TO 65TH STREET**

SCALE: VERT. NA  
HORIZ. 1" = 50'

DATE: 12-19-08

DRAWN BY: LTL  
CHECKED BY: RJW/PKB

ROBINSON ENGINEERING, LTD.  
17000 SOUTH PASK AVENUE, SOUTH HOLLAND, ILLINOIS 60470  
(708) 321-4700 FAX (708) 321-3928 ILLINOIS DESIGN FIRM REGISTRATION NO. 156001128 07441-PLAN-01 P14