



F.A.S. NO.	SECTION	COUNTY	TOTAL SHEETS	SHEET NO.
348	07-00055-00-LS	COOK	41	38
STA.		TO STA.		
FED. ROAD DIST. NO.	ILLINOIS	FED. AID PROJECT		


CONTRACT #63106

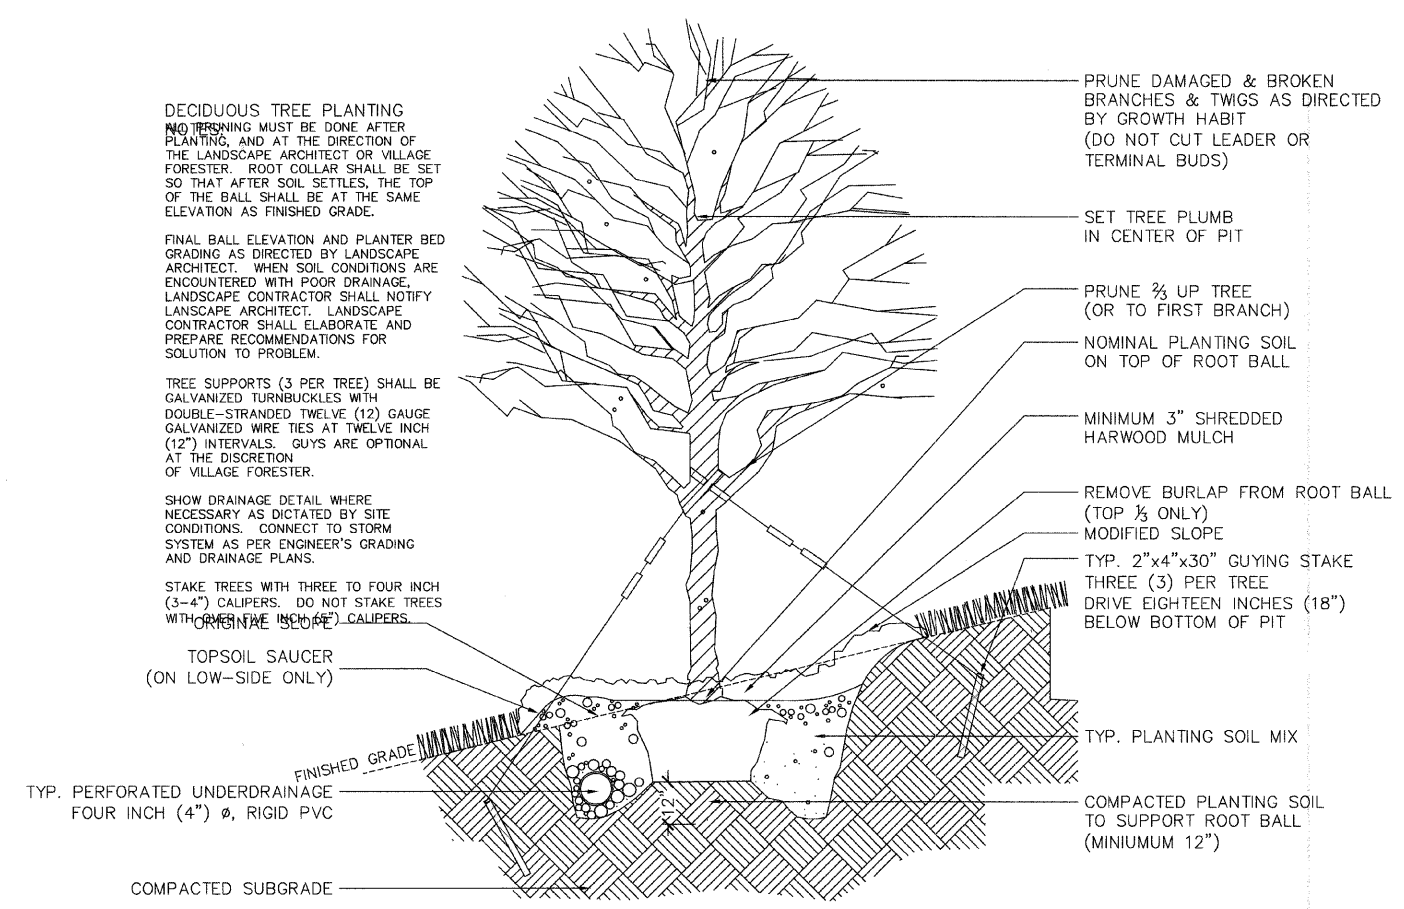

① Typical Deciduous Tree Planting Detail (Slope)
 Scale: NTS

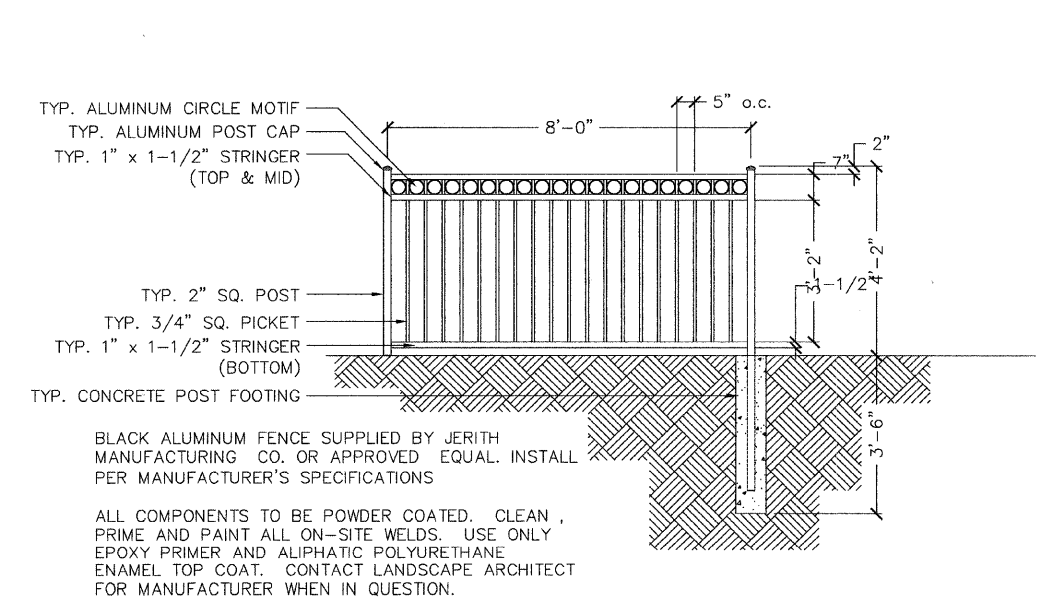

② Typical 4' Ornamental Metal Fence Detail
 Scale: 1/2" = 1'-0"

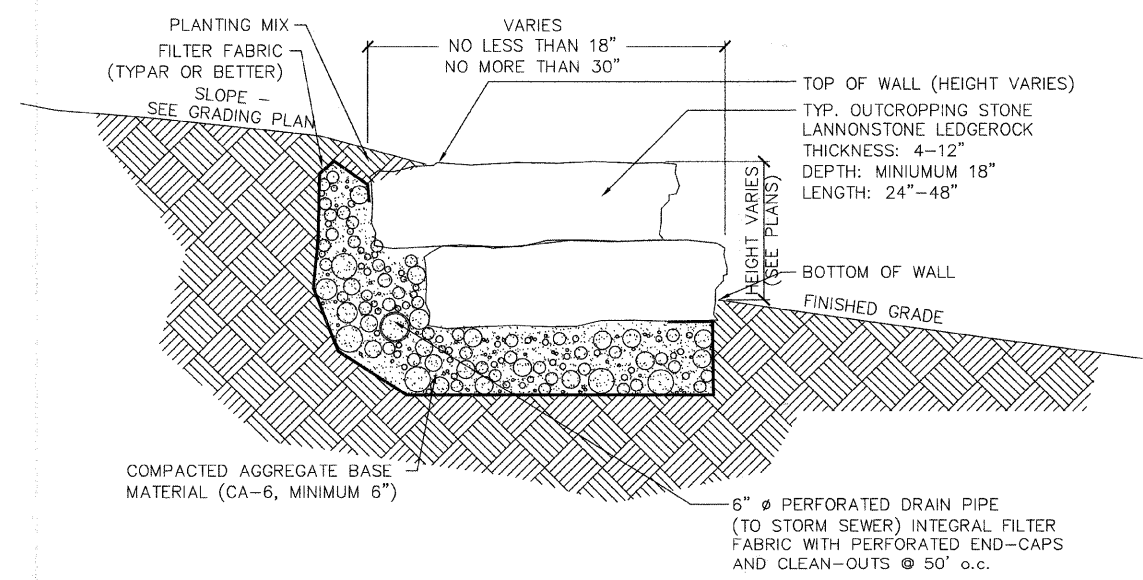

*NOTE:
 LANDSCAPE ARCHITECT TO FIELD VERIFY AND APPROVE LAYOUTS AND HEIGHTS OF ALL OUTCROPPING STONE AREAS SHOWN ON THE PLANS.

③ 4' Ornamental Metal Fence Detail
 Scale: NTS

REVISIONS	
NAME	DATE

ILLINOIS DEPARTMENT OF TRANSPORTATION

**FAP 348 (HARLEM AVENUE)
 LANDSCAPING DETAILS
 MISCELLANEOUS DETAILS**

SCALE: VERT. NA
 HORIZ. NA
 DATE 12-19-08

DRAWN BY MJD
 CHECKED BY RJW/PKB