
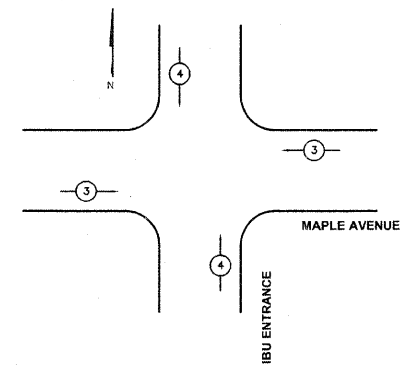


63107



**CABLE PLAN**

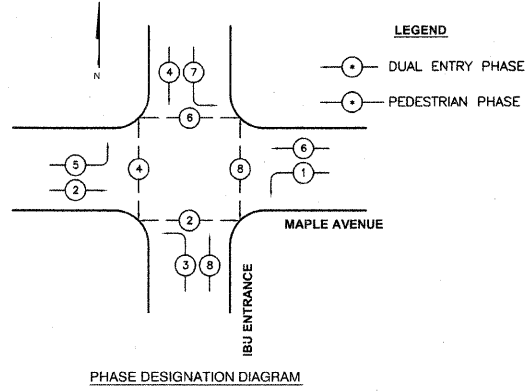

**PROPOSED EMERGENCY VEHICLE PREEMPTORS**

EMERGENCY VEHICLE PREEMPTOR	3	4
MOVEMENT	=	

EMERGENCY VEHICLE PREEMPTION SEQUENCE

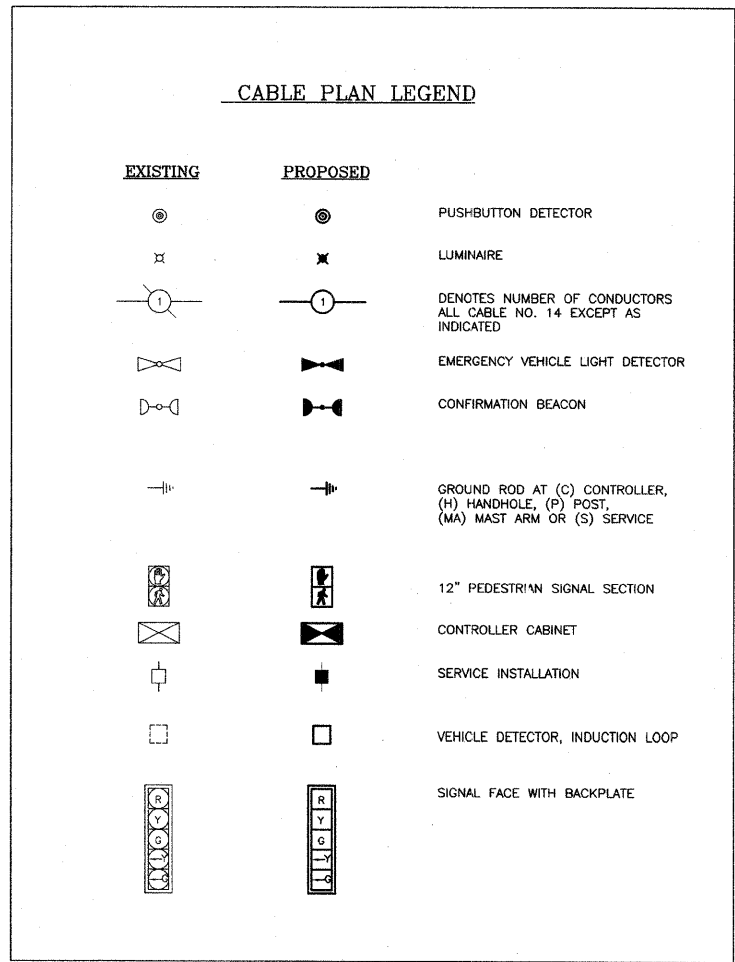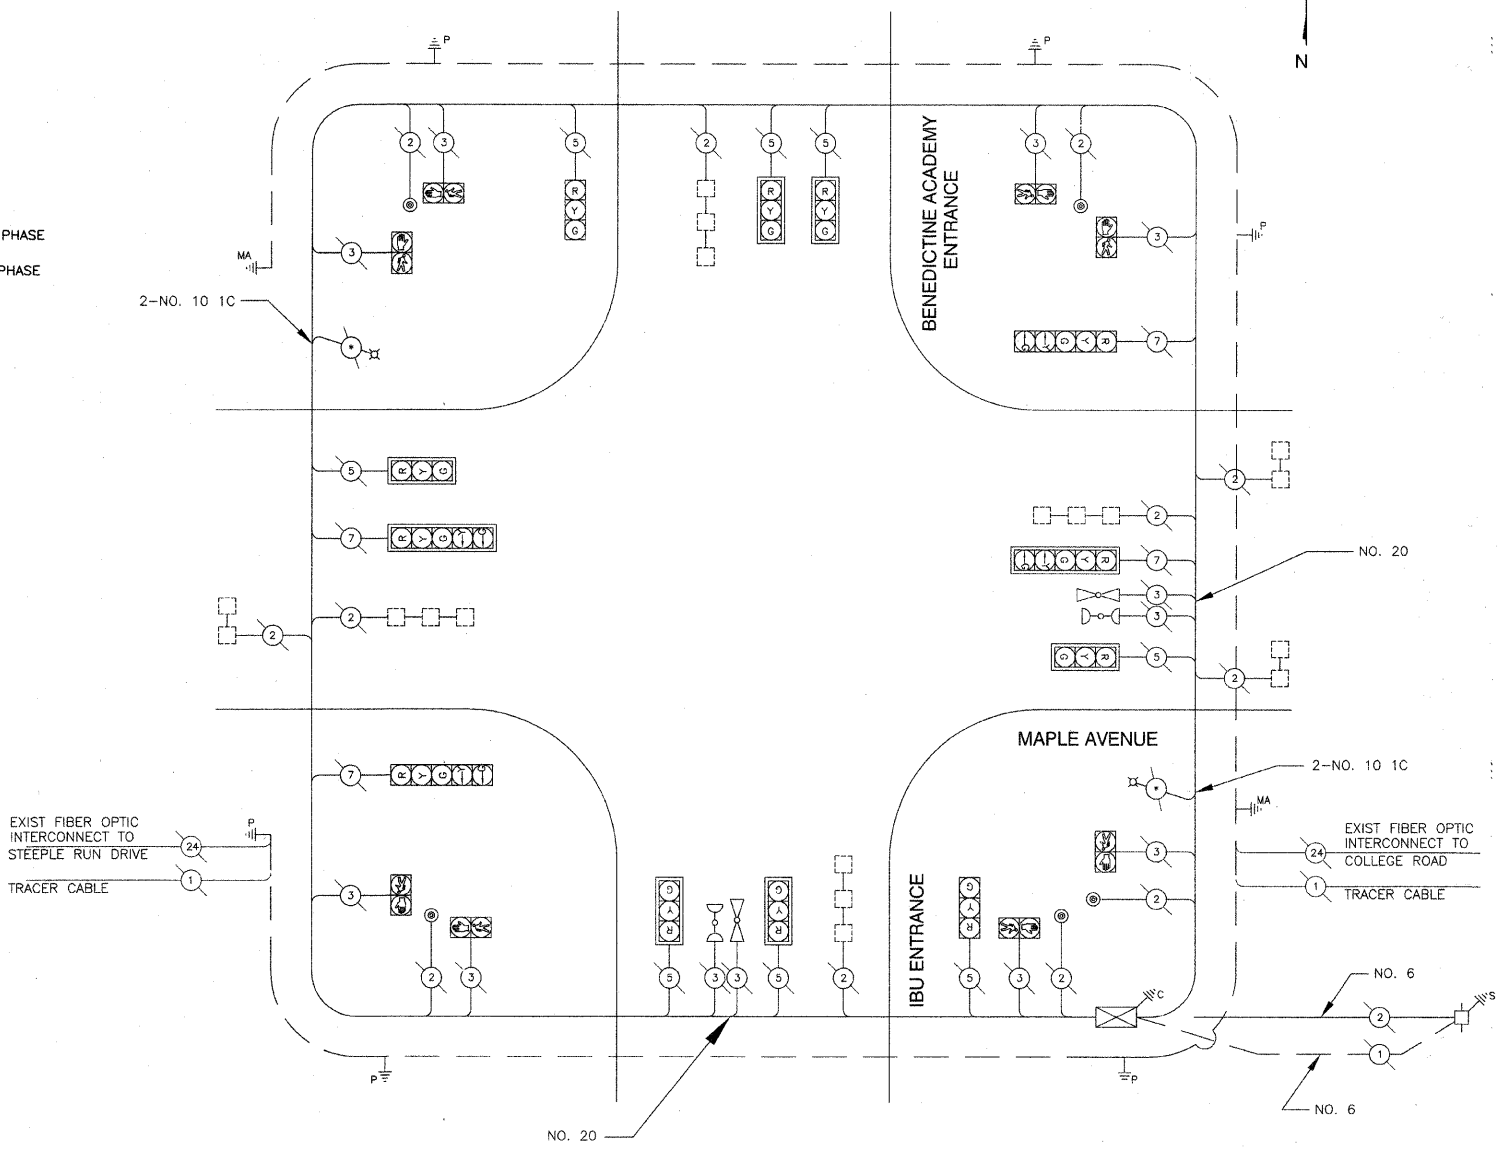

**SCHEDULE OF QUANTITIES**

PAY CODE NUMBER	PAY ITEM	UNIT	TOTAL QUANTITIES
85000200	MAINTENANCE OF EXISTING TRAFFIC SIGNAL INSTALLATION	EACH	1
87900200	DRILL EXISTING HANDHOLE	EACH	1
X0324007	OPTIMIZE TRAFFIC SIGNAL SYSTEM	EACH	1

**REVISIONS**

NAME	DATE

DUPAGE COUNTY DIVISION OF TRANSPORTATION  
 MAPLE AVENUE & IBU ENTRANCE /  
 BENEDICTINE ACADEMY ENTRANCE  
 EXISTING CABLE DIAGRAM AND  
 SCHEDULE OF QUANTITIES  
 SCALE: NONE  
 DATE: 10/24/08  
 DRAWN BY: TH  
 DESIGNED BY: TH  
 CHECKED BY: DAZ