


**CRYSTAL LAKE AVENUE**

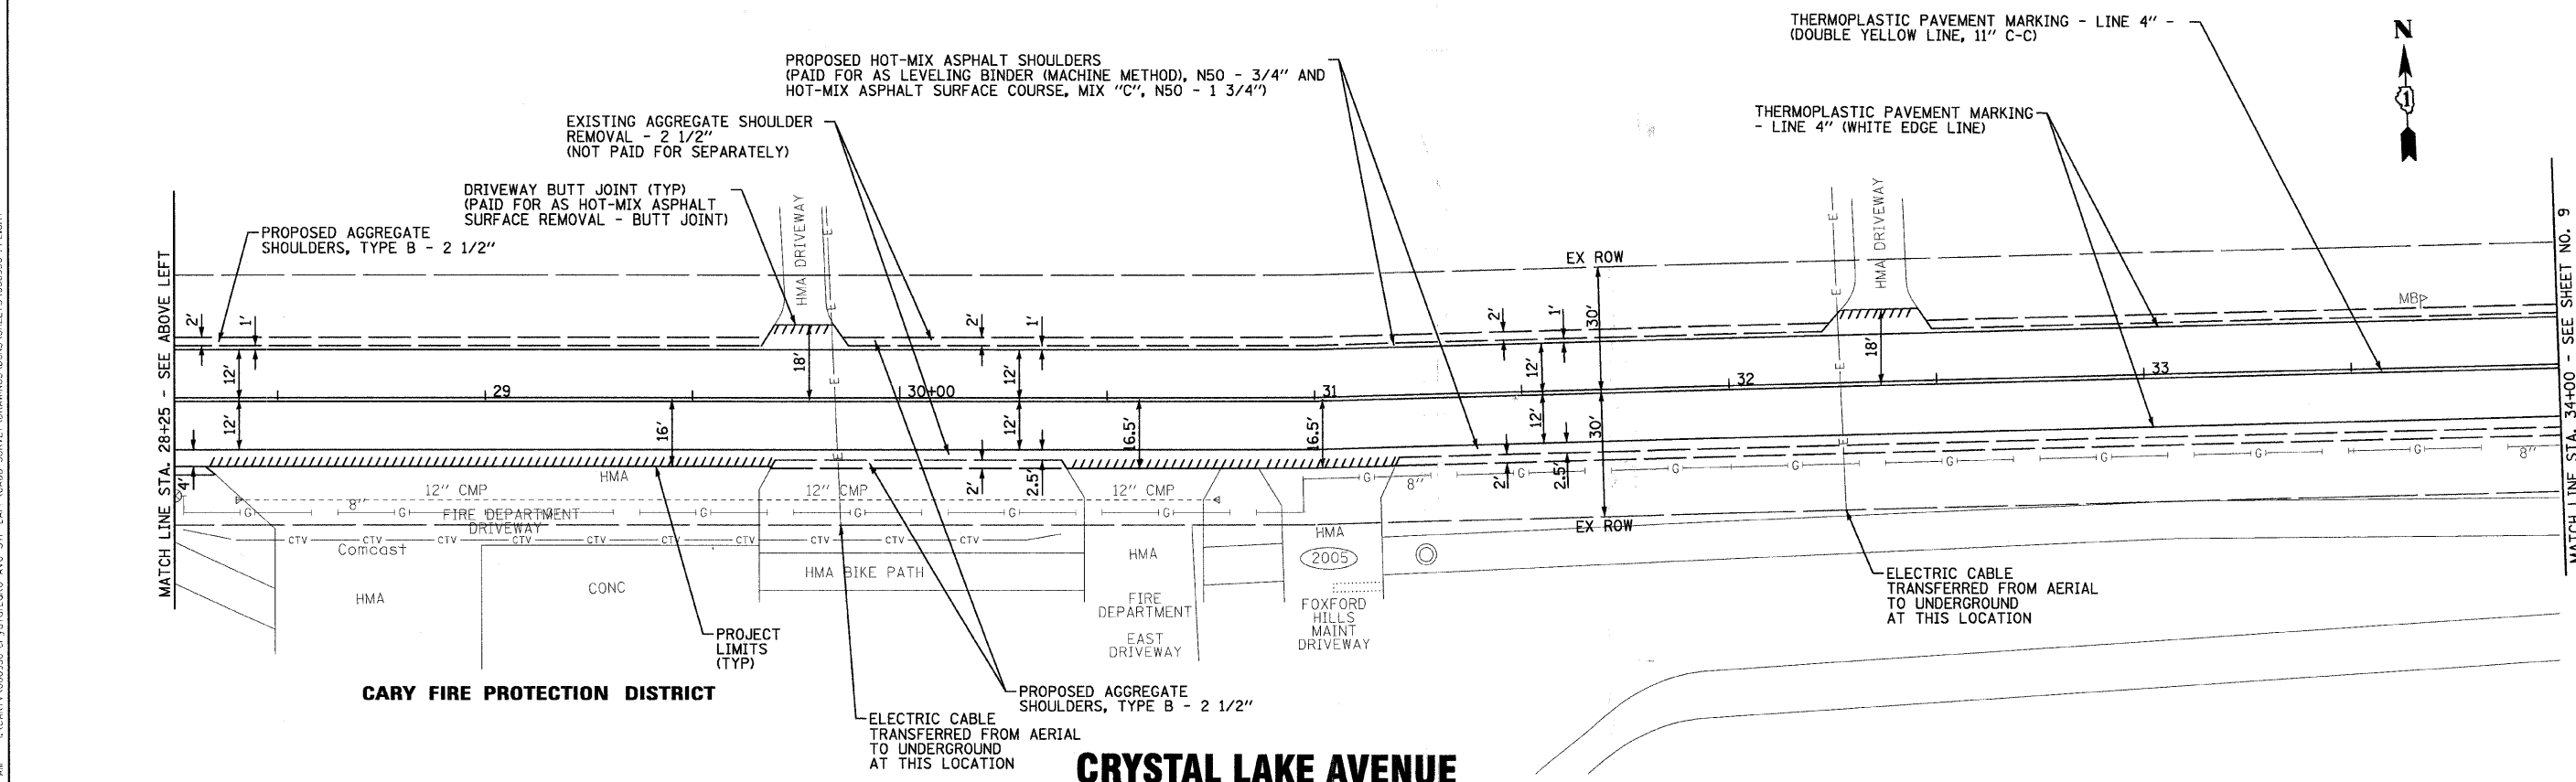

**CRYSTAL LAKE AVENUE**

COPYRIGHT © 2008 BY BAXTER & WOODMAN, INC.  
 STATE OF ILLINOIS PROFESSIONAL DESIGN FIRM  
 LICENSE NO. 08-00055-00-RS  
 486310  
 PROJECT: VILLAGE OF CARY, ILLINOIS  
 STP (LAPP) IMPROVEMENTS  
 SHEET NO. 8 OF 18  
 DATE: 10/29/08

DESIGNED - MWP	REVISED - IDOT REVIEW 02/03/09
DRAWN - CJC	REVISED -
CHECKED - RWL	REVISED -
DATE - 10/29/08	FILE - 080936-PP2.sh+

**VILLAGE OF CARY, ILLINOIS  
CRYSTAL LAKE AVENUE  
STP (LAPP) IMPROVEMENTS**

<b>CRYSTAL LAKE AVENUE</b>	
SCALE: 1" = 20'	STA. 23+50 TO STA. 34+00

F.A.U. RTE.	SECTION	COUNTY	TOTAL SHEETS	SHEET NO.
0116	08-00055-00-RS	McHENRY	18	8
FED. ROAD DIST. NO. 1		CONTRACT NO. 63115		
JOB NO. C-91-202-09 ILLINOIS FED. AID PROJECT M-9003 (169)				