



CRYSTAL LAKE AVENUE

- NOTES:**
1. THE CONTRACTOR IS RESPONSIBLE TO REMOVE AND REPLACE (MATCH EXISTING HORIZONTALLY AND VERTICALLY) THE EXISTING HOT-MIX ASPHALT DITCH IN THE HOT-MIX ASPHALT SHOULDER. (PAID FOR AS HOT-MIX ASPHALT SURFACE REMOVAL, 2 1/2", LEVELING BINDER (MACHINE METHOD), N50 - 3/4" AND HOT-MIX ASPHALT SURFACE COURSE, MIX "C", N50 - 1 3/4")

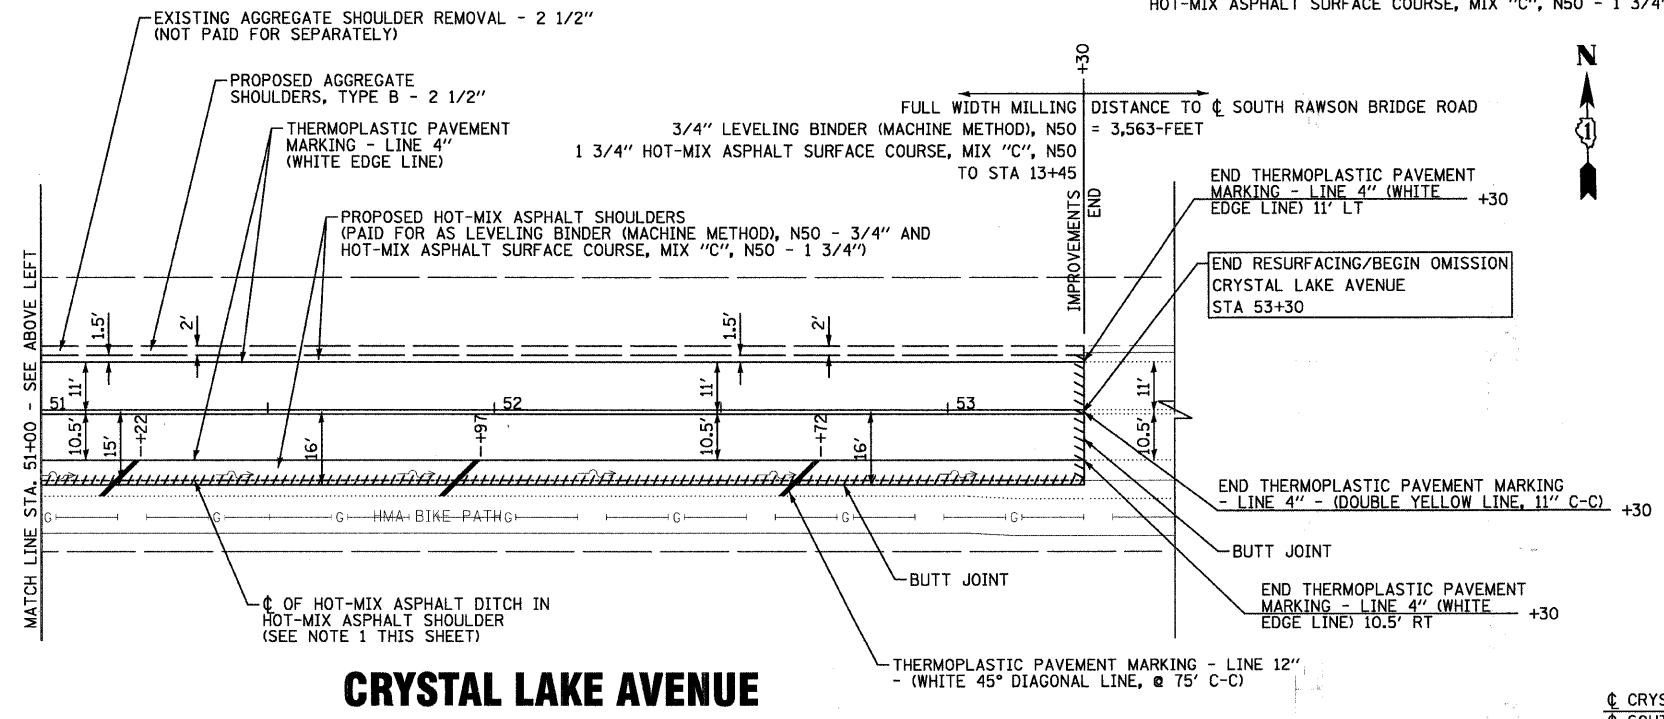

CRYSTAL LAKE AVENUE

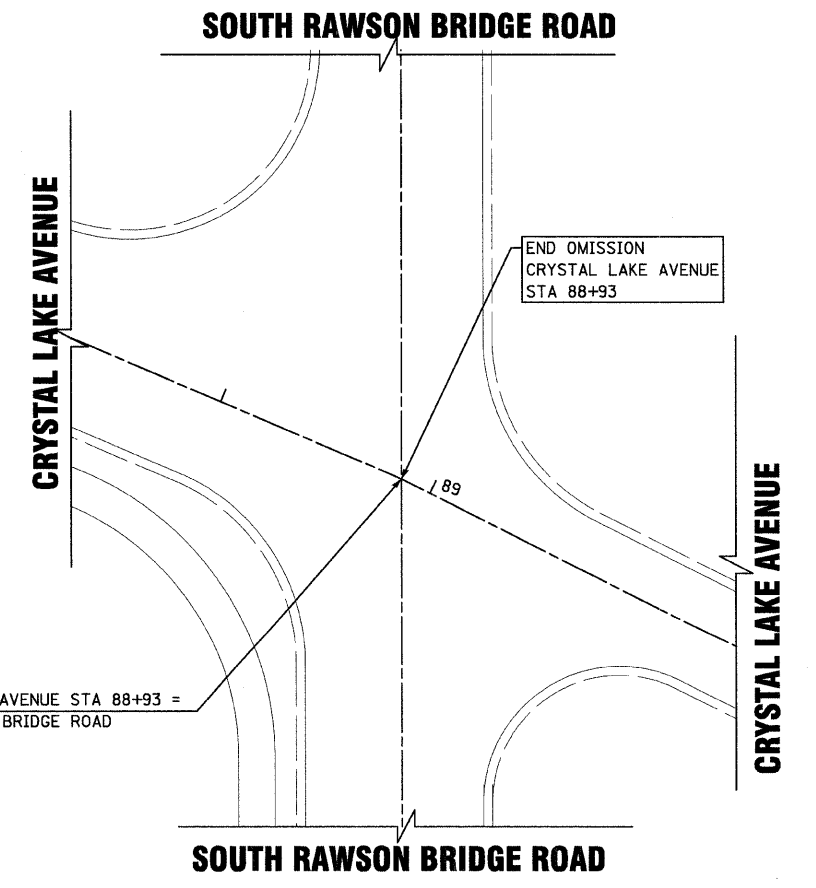

SOUTH RAWSON BRIDGE ROAD

COPYRIGHT © 2008 BY BAXTER & WOODMAN, INC.
 STATE OF ILLINOIS - PROFESSIONAL DESIGN FIRM
 LICENSE NO. - 384-0021 - EXPIRES - 4/30/2009
 4861c
 2/1/2009
 11:00 AM
 ...\\001471\vo\oe_96000.dwg
 ...\\CAD-SURVEY\PLANS\080936.tbl
 ...\\CARY\080936-CRYSTAL.AVD STP LAPP.CADD-SURVEY\DRAWINGS\CONS\SHEETS\080936-PP4.dft



DESIGNED - MWP	REVISED - IDOT REVIEW 02/03/09
DRAWN - CJC	REVISED -
CHECKED - RWL	REVISED -
DATE - 10/29/08	FILE - 080936-PP4.dft

**VILLAGE OF CARY, ILLINOIS
CRYSTAL LAKE AVENUE
STP (LAPP) IMPROVEMENTS**

CRYSTAL LAKE AVENUE	
SCALE: 1" = 20'	STA. 46+00 TO STA. 53+50

F.A.U. RTE.	SECTION	COUNTY	TOTAL SHEETS	SHEET NO.
0116	08-00055-00-RS	McHENRY	18	10
FED. ROAD DIST. NO. 1			CONTRACT NO. 63115	
JOB NO. C-91-202-09 ILLINOIS FED. AID PROJECT M-9003 (169)				