


# MAIN STREET

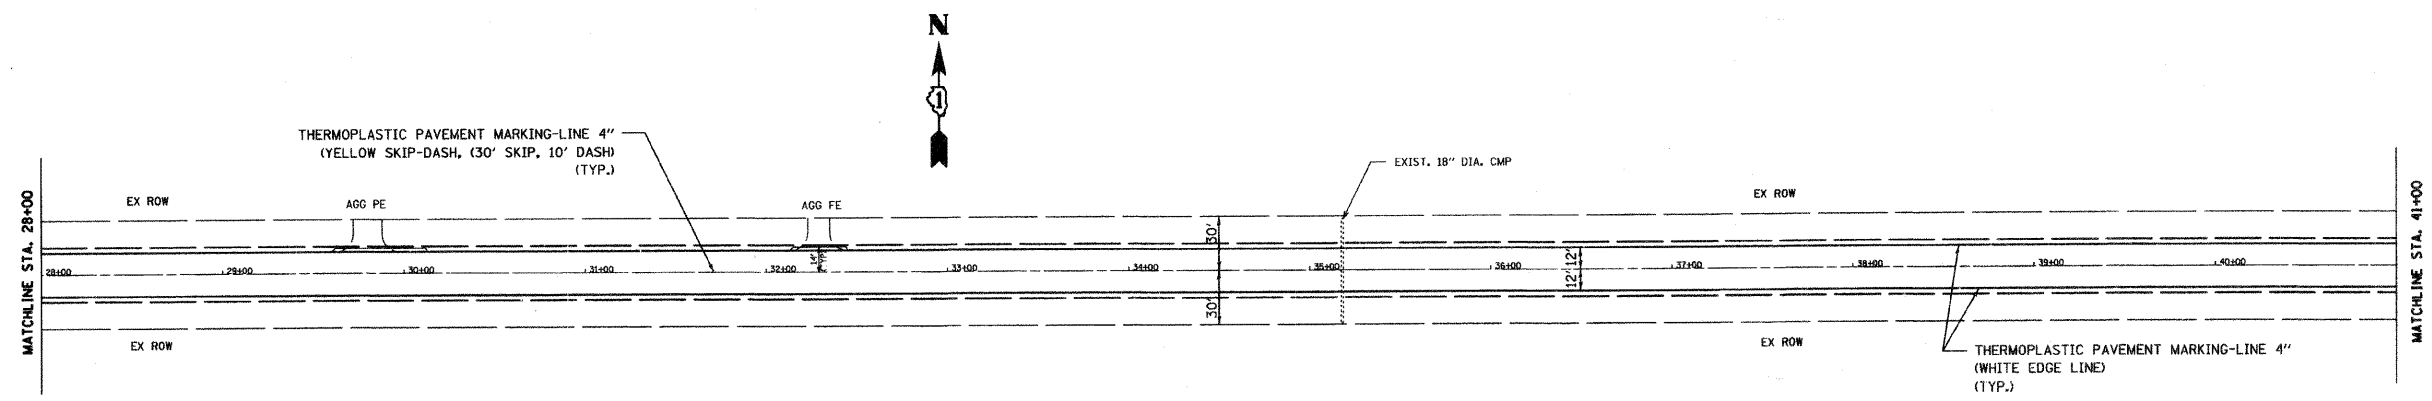

# MAIN STREET

**NOTES:**

- FOR PAVEMENT MARKING DETAILS, FOLLOW DISTRICT 1 STANDARD TC-13 "DISTRICT ONE TYPICAL PAVEMENT MARKINGS", WHERE APPLICABLE.
- RECESSED REFLECTIVE PAVEMENT MARKERS SHALL FOLLOW STANDARD 781001-03 TYPICAL APPLICATIONS RAISED REFLECTIVE PAVEMENT MARKERS. SEE "RECESSED PAVEMENT MARKER DETAIL" FOR INSTALLATION.

•FAU 3873 (ACKMAN ROAD) AND FAU 4066 (MAIN STREET)

FILE NAME = #FILE#	USER NAME = #USER#	DESIGNED -	REVISED -	<b>McHENRY COUNTY DIVISION OF TRANSPORTATION</b>	<b>MAIN STREET PROPOSED PLAN</b>			F.A. RTE.	SECTION	COUNTY	TOTAL SHEETS	SHEET NO.		
	PLOT SCALE = #SCALE#	DRAWN -	REVISED -					•	09-00360-00-RS	McHENRY	19	11		
PLOT DATE = #DATE#	CHECKED -	DATE -	REVISED -	<b>ACKMAN ROAD AND MAIN STREET LAPP IMPROVEMENTS</b>	SCALE: 1"=50'	SHEET NO.	OF SHEETS	STA.	TO STA.	CONTRACT NO. 63130				
											FED. ROAD DIST. NO.		ILLINOIS FED. AID PROJECT	