
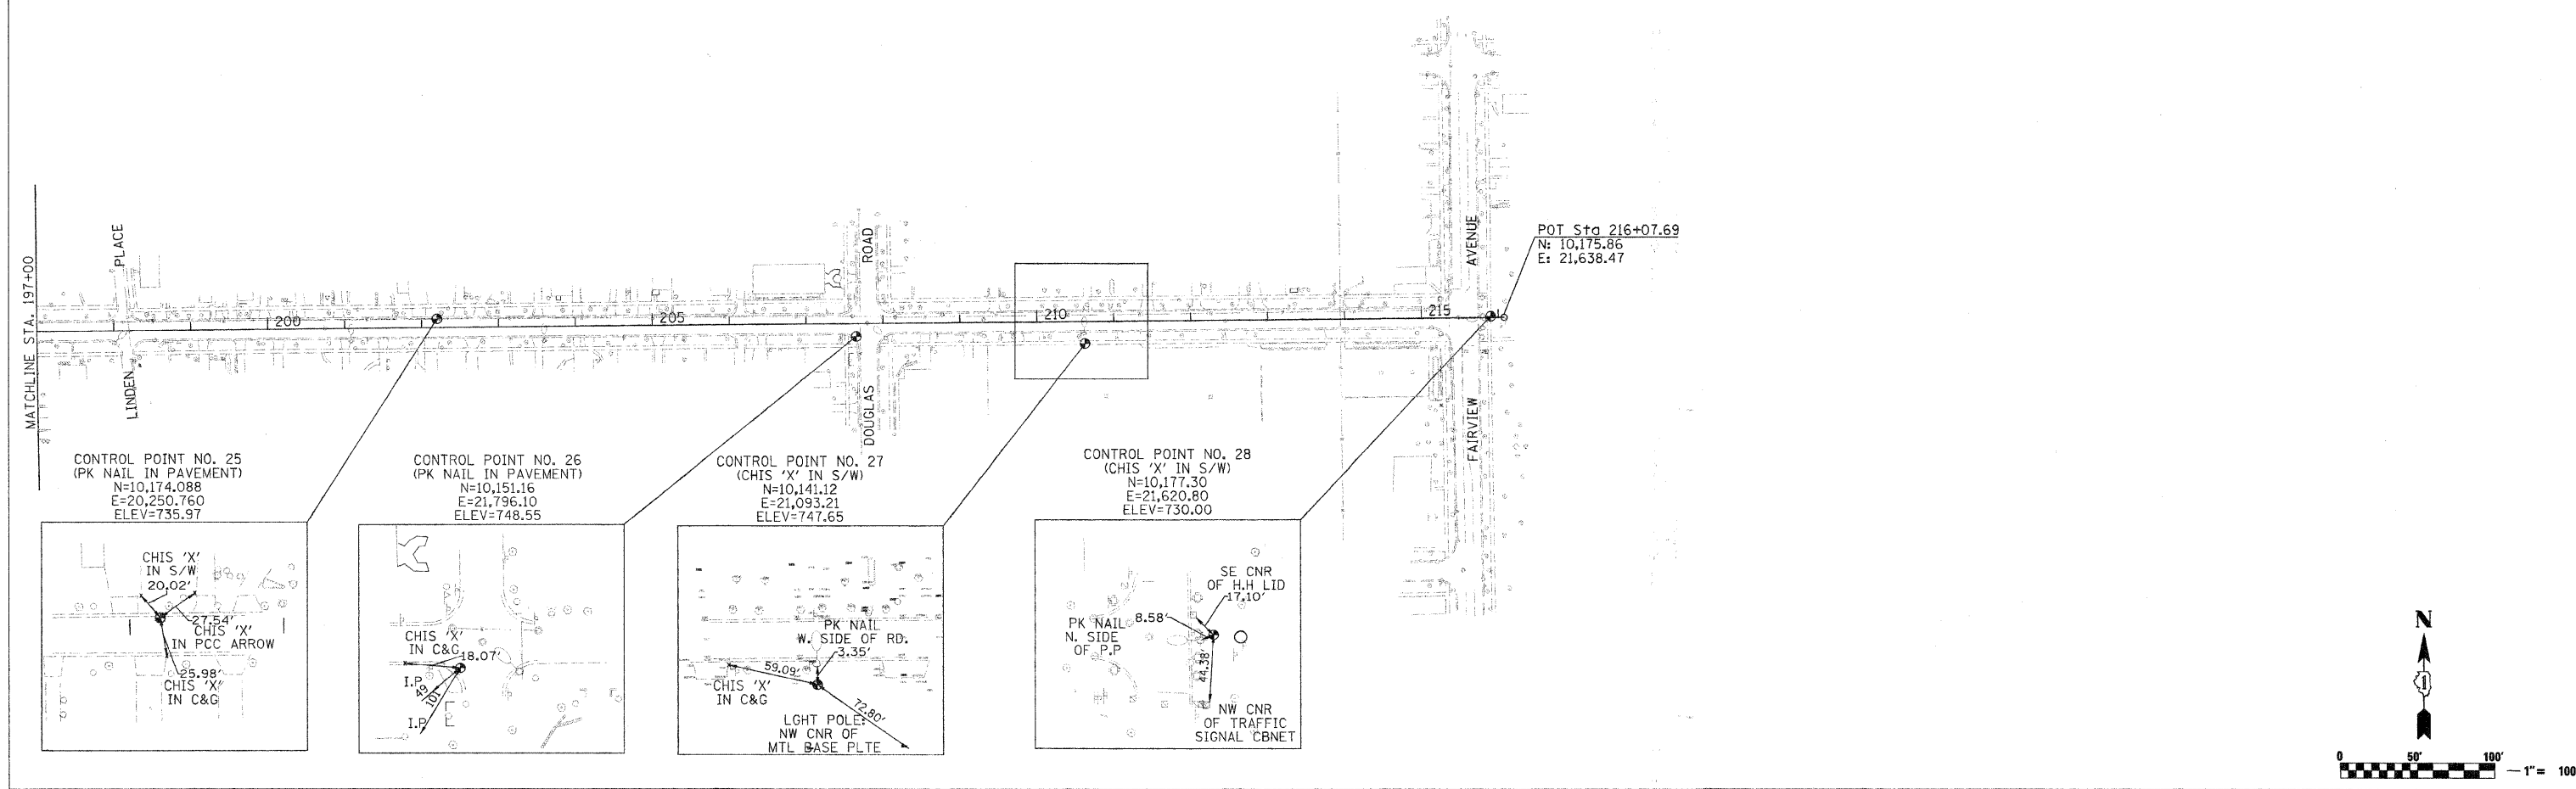


F.A. RTE.	SECTION	COUNTY	TOTAL SHEETS	SHEET NO.
2991	08-00095-02-PV	DUPAGE	55	9
STA. 164+50		TO STA. 216+07.69		
FED. ROAD DIST. NO.		ILLINOIS FED. AID PROJECT		

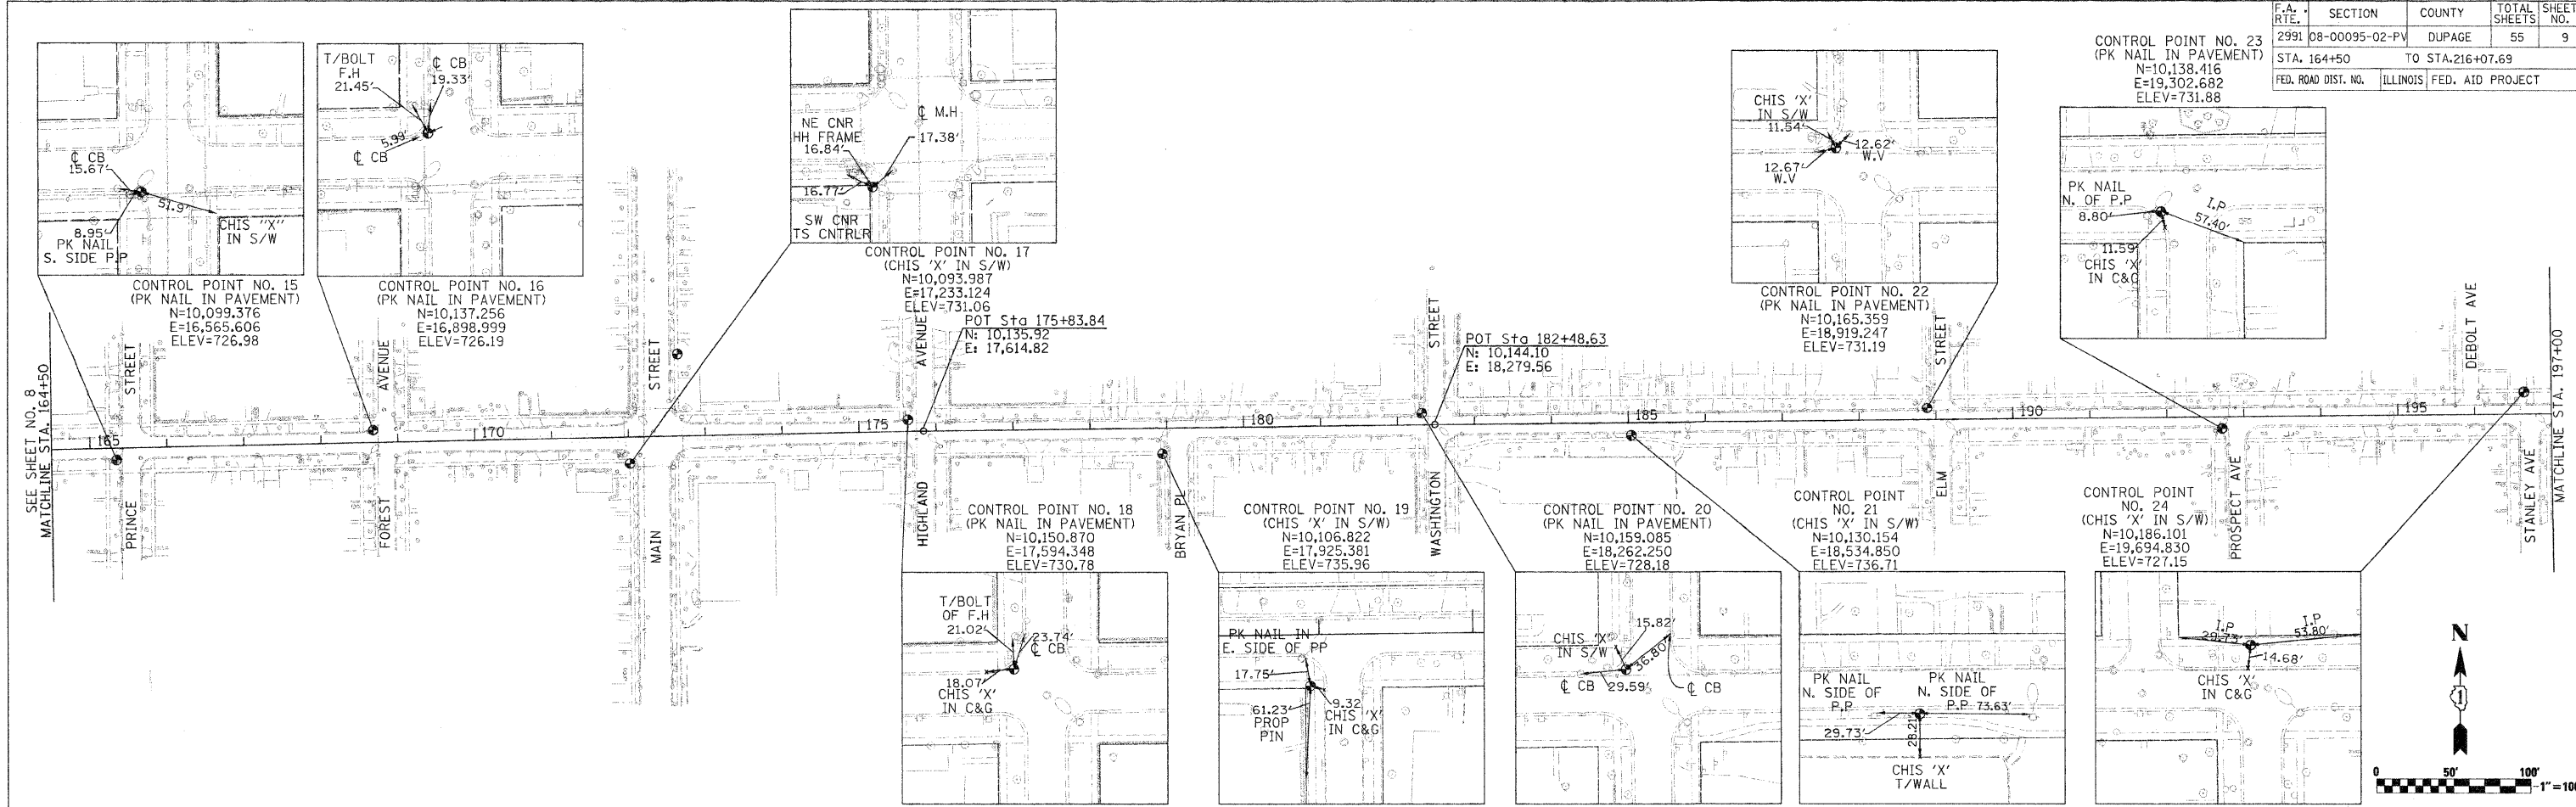

PLOT DATE = 2/9/2009
 FILE NAME = m:\dubois\m-grove\1012\phase2\cadd\deliverables\1012_AT02_P102.dgn
 PLOT SCALE = 1/8"=1'-0"