
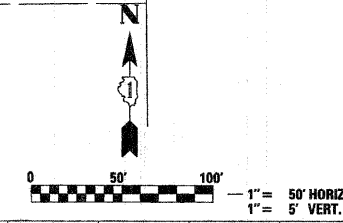


F.A.U. RTE.	SECTION	COUNTY	TOTAL SHEETS	SHEET NO.
2991	08-00095-02-PV	DUPAGE	55	12
STA. 186+50		TO STA. 201+25		
FED. ROAD DIST. NO.		ILLINOIS	FED. AID PROJECT	

LEGEND
 ===== = MILL AND RESURFACE

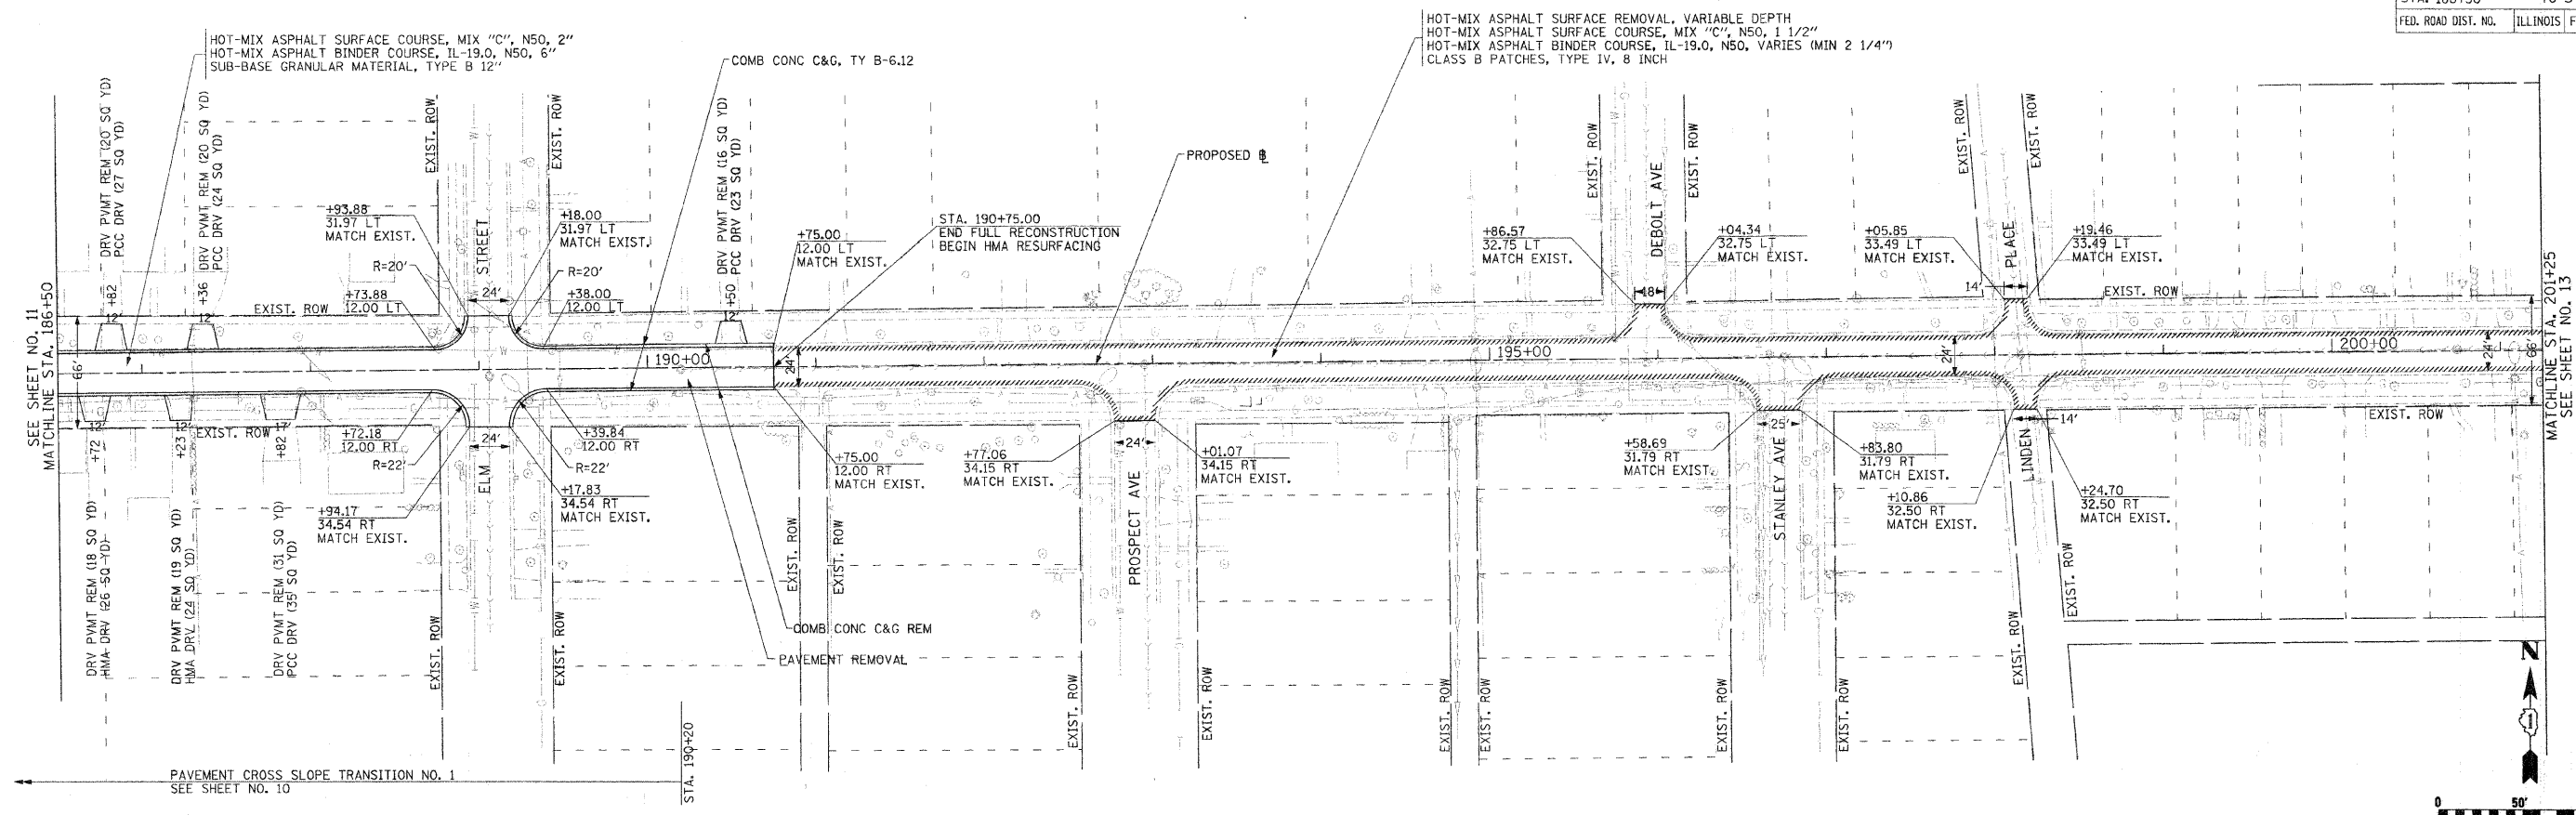

PLAN	DATE
REVISIONS	
BY	
DATE	
NO.	

PROFILE	DATE
REVISIONS	
BY	
DATE	
NO.	

PLOT DATE = 2/9/2009
 FILE NAME = m:\corners-grove\1012\phase2\road\valivm-abl-012_PPF\PPF.dgn
 PLOT SCALE = 5/8\"/>

