
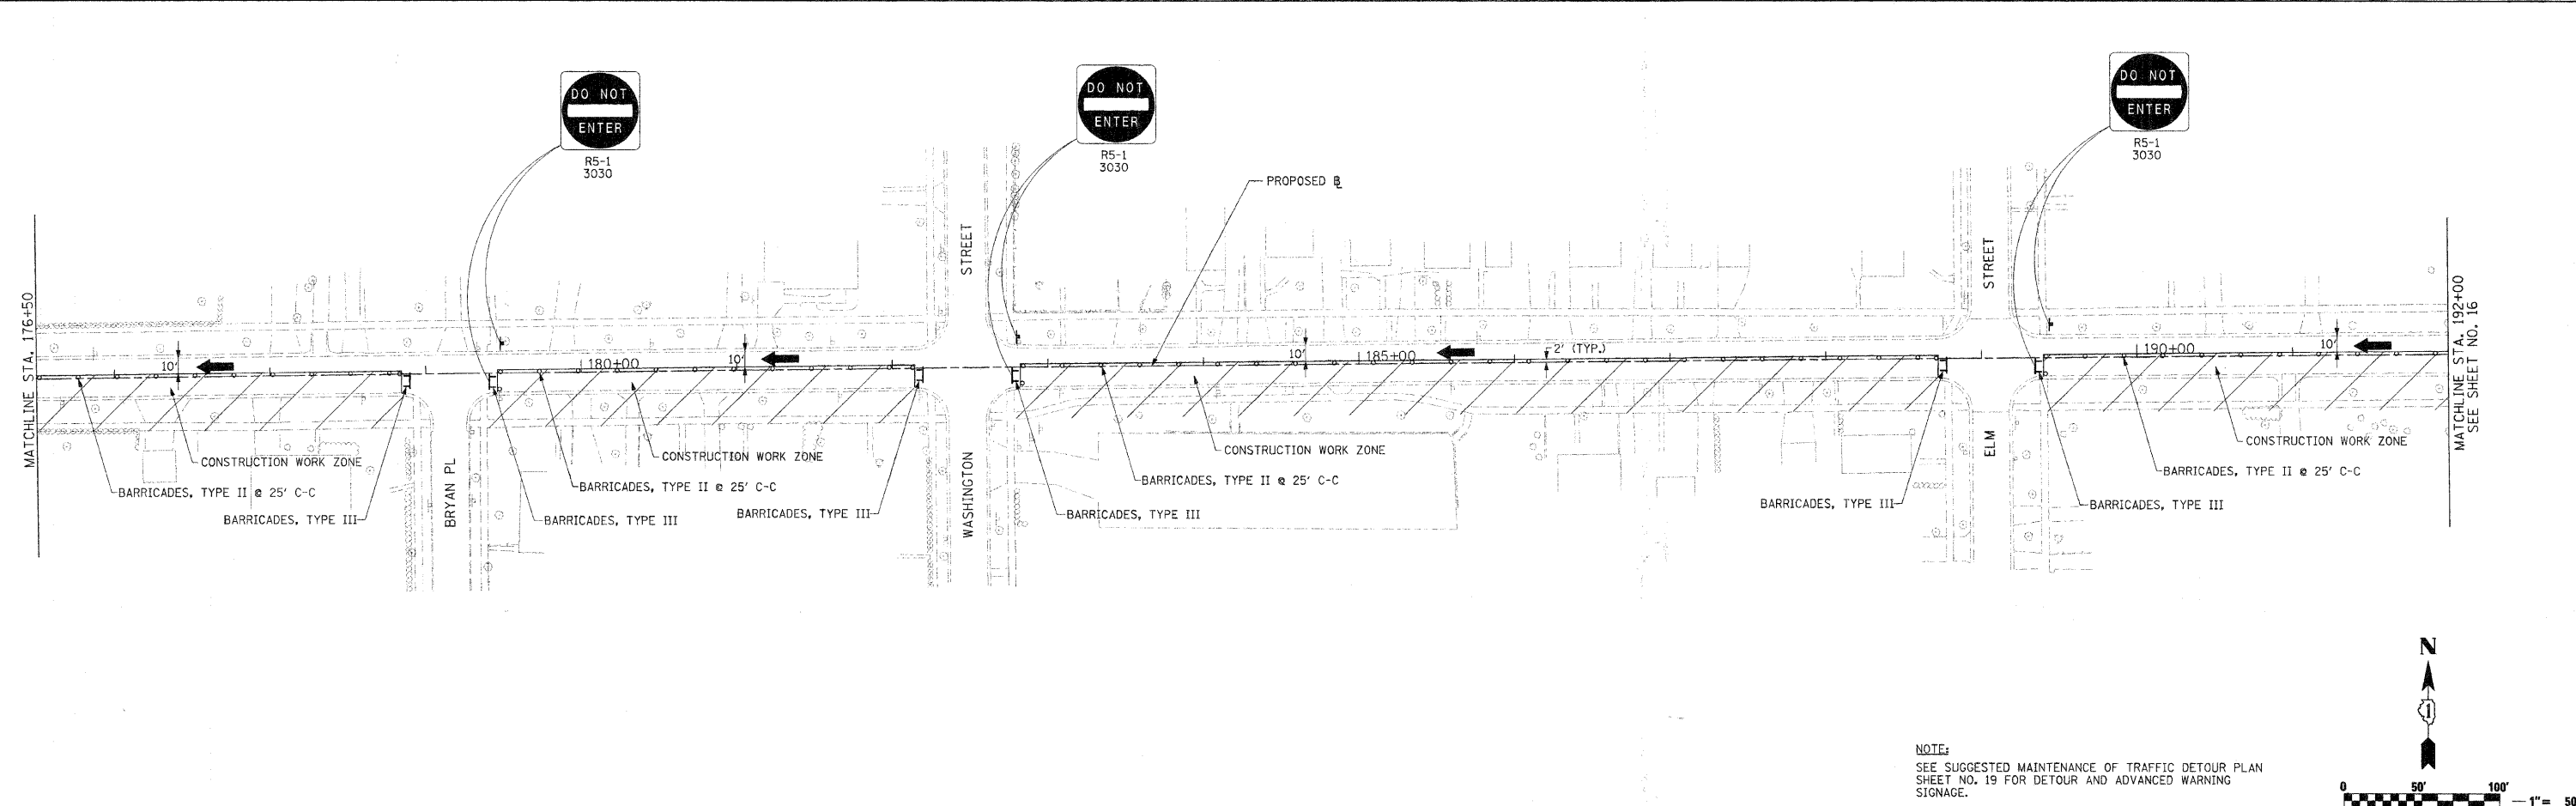


F.A.U. RTE.	SECTION	COUNTY	TOTAL SHEETS	SHEET NO.
2991	08-00095-02-PV	DUPAGE	55	15
STA. 160+50.00		TO STA. 192+00.00		
FED. ROAD DIST. NO.		ILLINOIS FED. AID PROJECT		

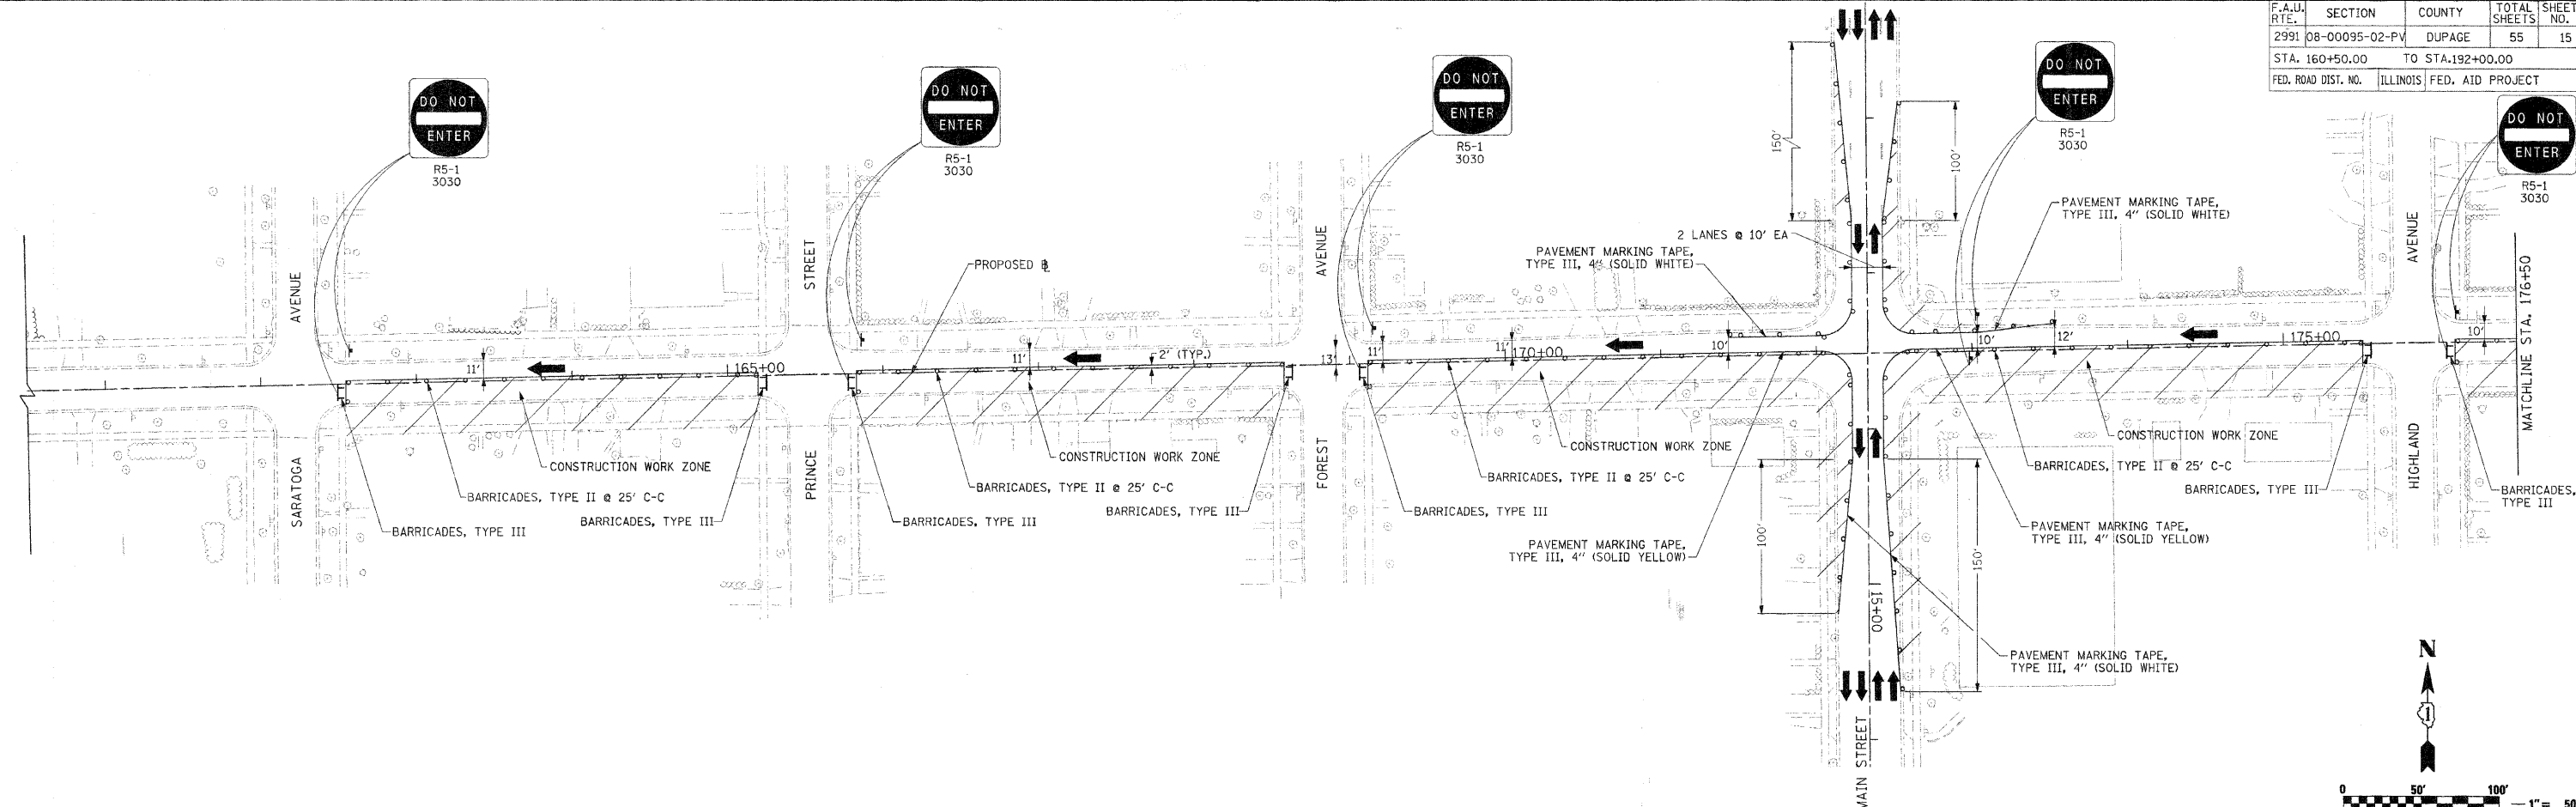

NOTE:  
SEE SUGGESTED MAINTENANCE OF TRAFFIC DETOUR PLAN  
SHEET NO. 19 FOR DETOUR AND ADVANCED WARNING  
SIGNAGE.

PLOT DATE = 2/9/2009  
FILE NAME = m:\governors\_grove\1812\phase2\ced\deliverables\1812\_MTB4\_P12.dgn  
PLOT SCALE = 50.00000 / IN.