
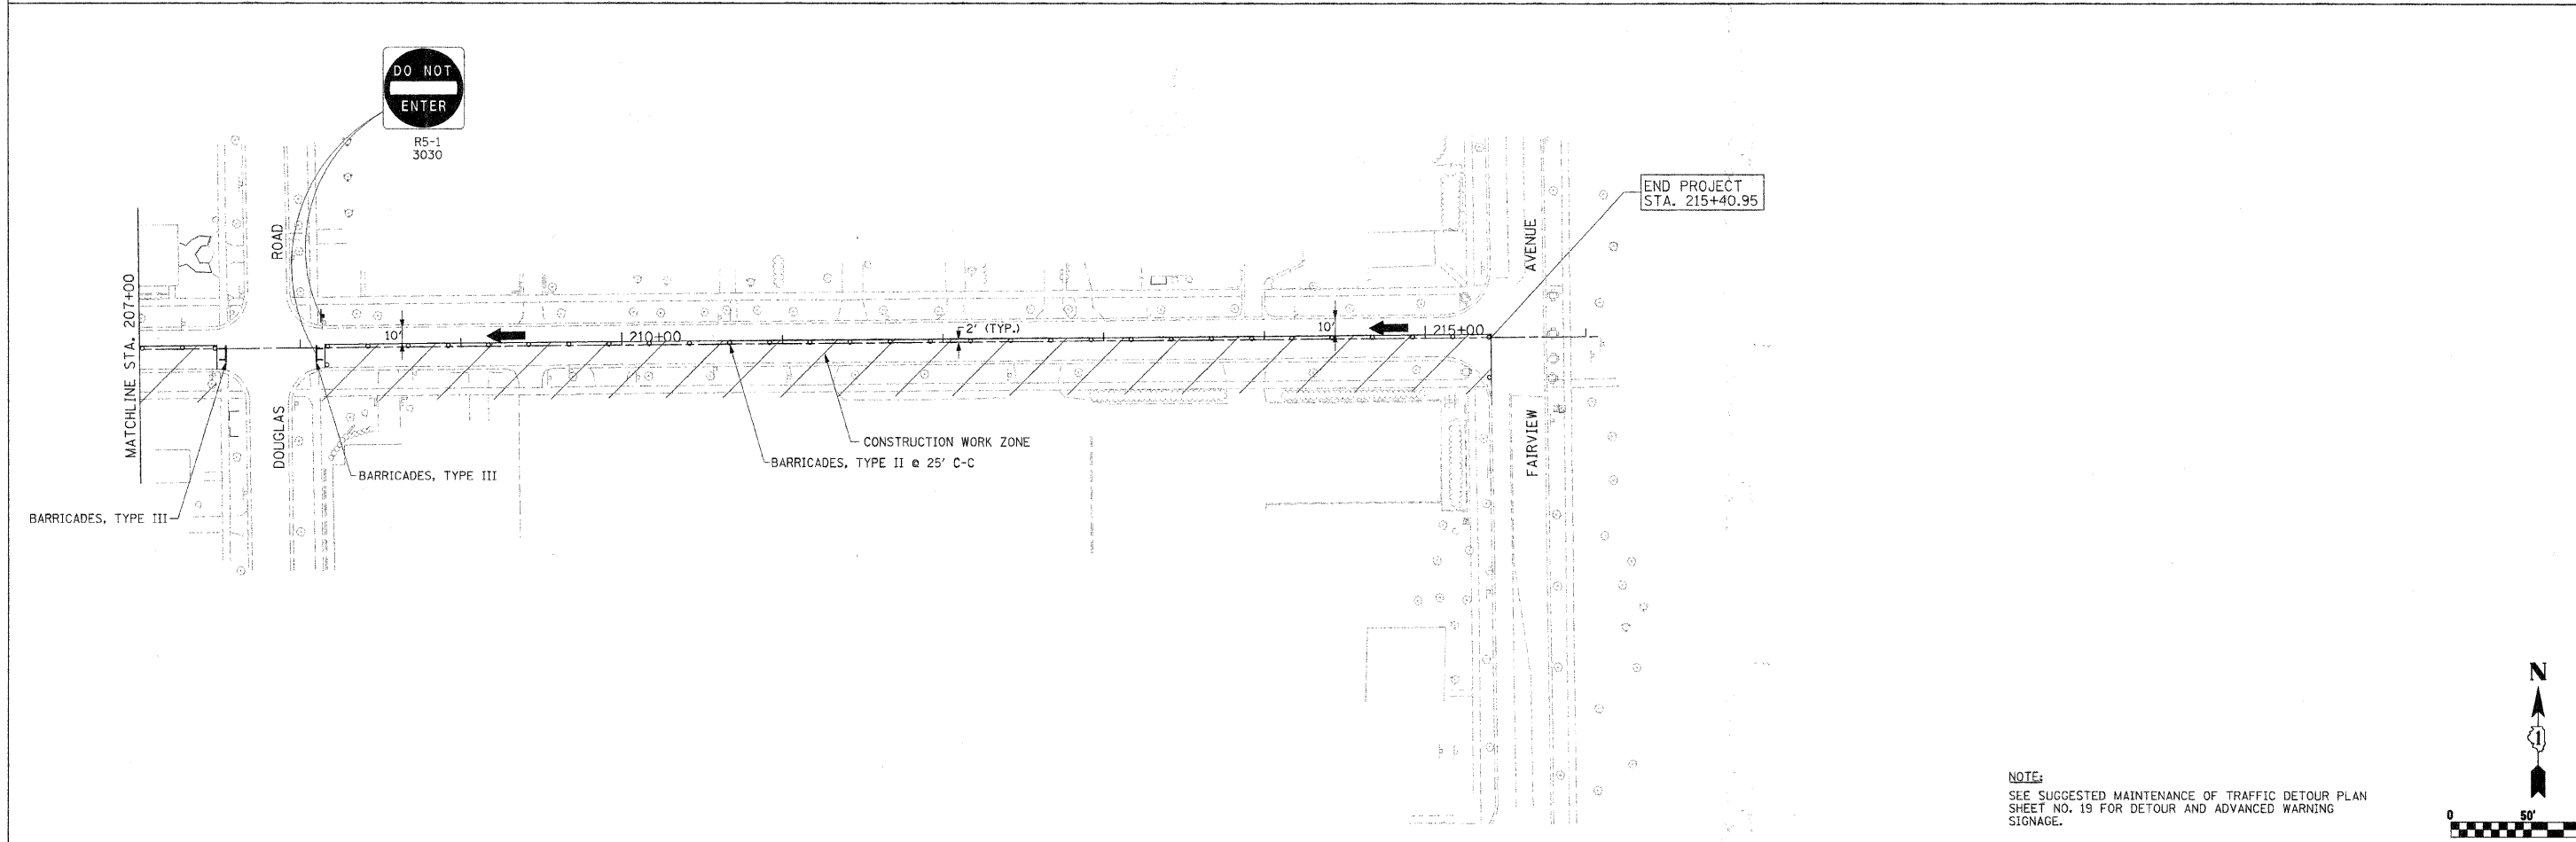


F.A.U. RTE.	SECTION	COUNTY	TOTAL SHEETS	SHEET NO.
2991	08-00095-02-PV	DUPAGE	55	16
STA. 192+00.00		TO STA. 215+40.95		
FED. ROAD DIST. NO.		ILLINOIS	FED. AID PROJECT	

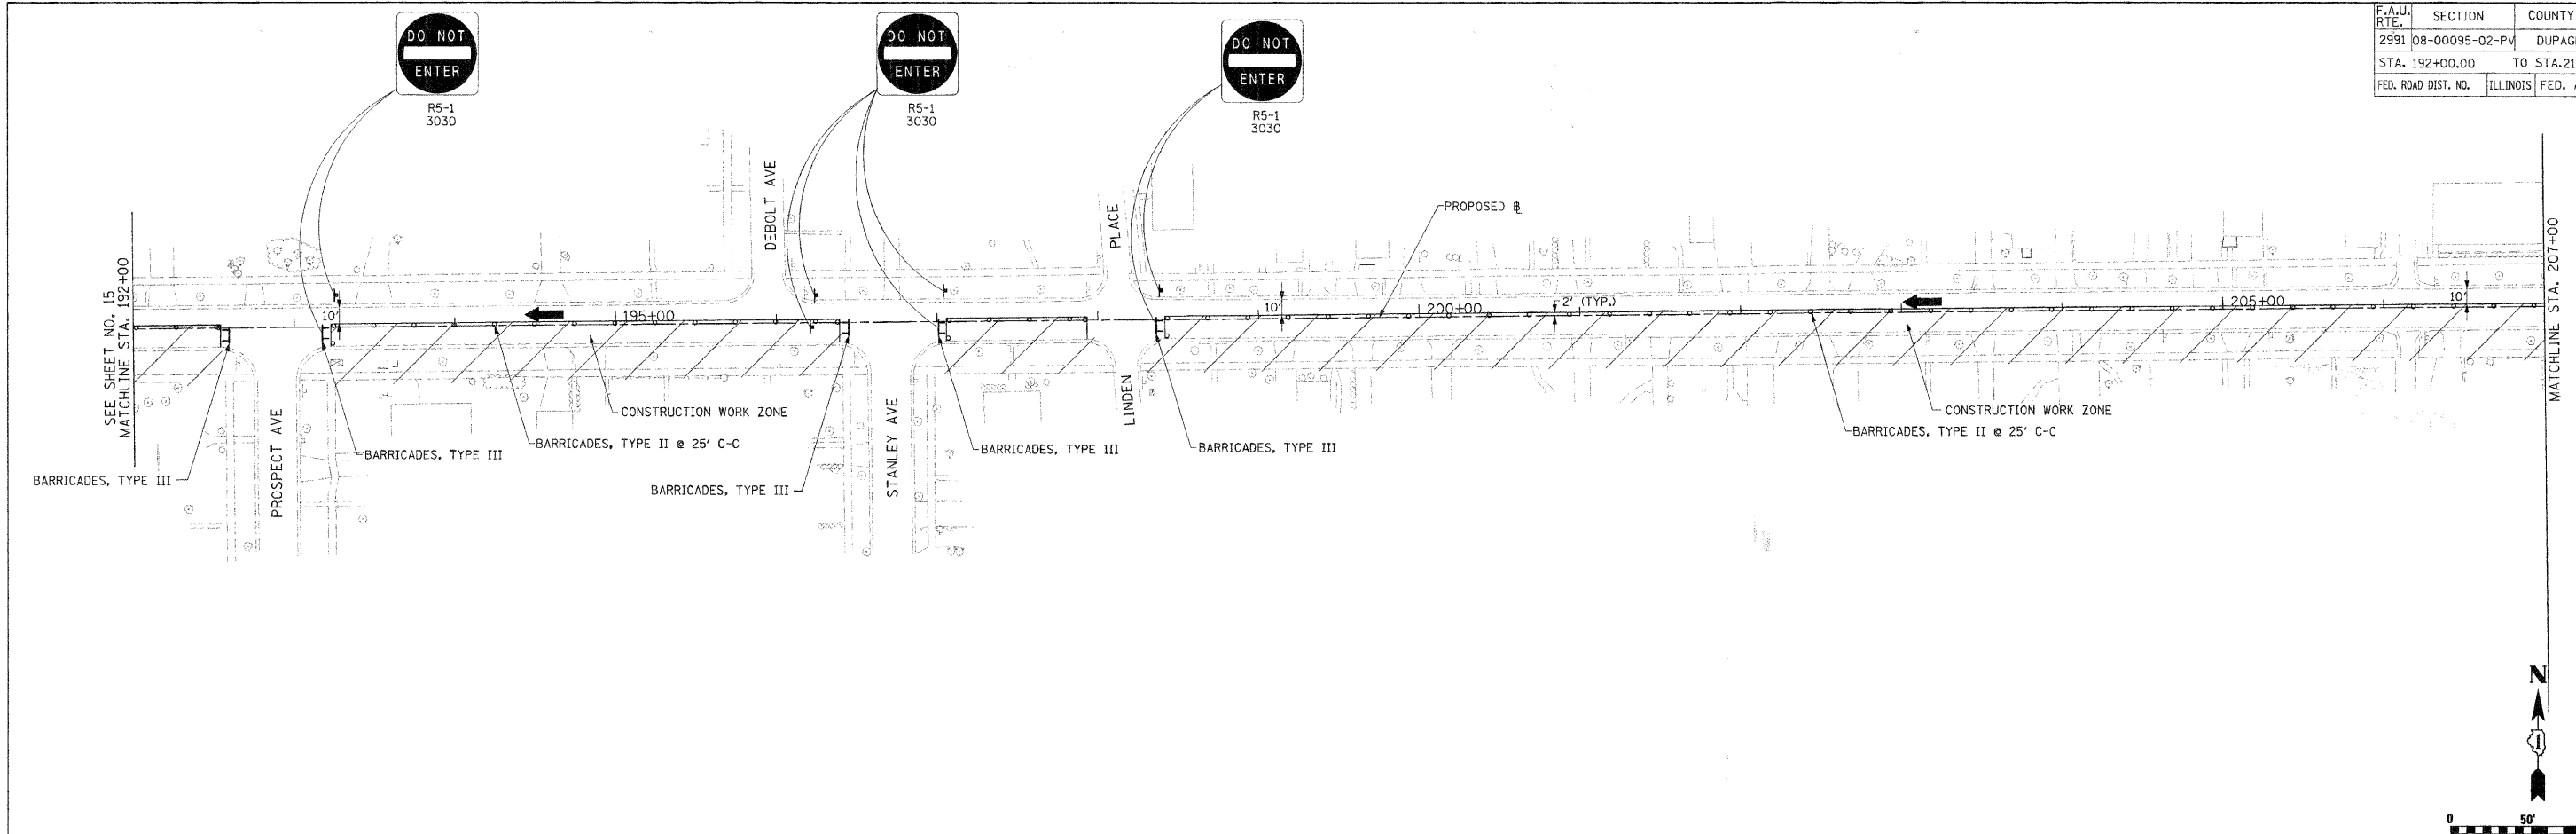

NOTE:  
SEE SUGGESTED MAINTENANCE OF TRAFFIC DETOUR PLAN  
SHEET NO. 19 FOR DETOUR AND ADVANCED WARNING  
SIGNAGE.

PLOT DATE = 2/9/2009  
FILE NAME = m:\dormers.grove\1012\phase2\ced\civil\plan\1012.MT05.P16.dgn  
PLOT SCALE = 50.0000 / IN.