
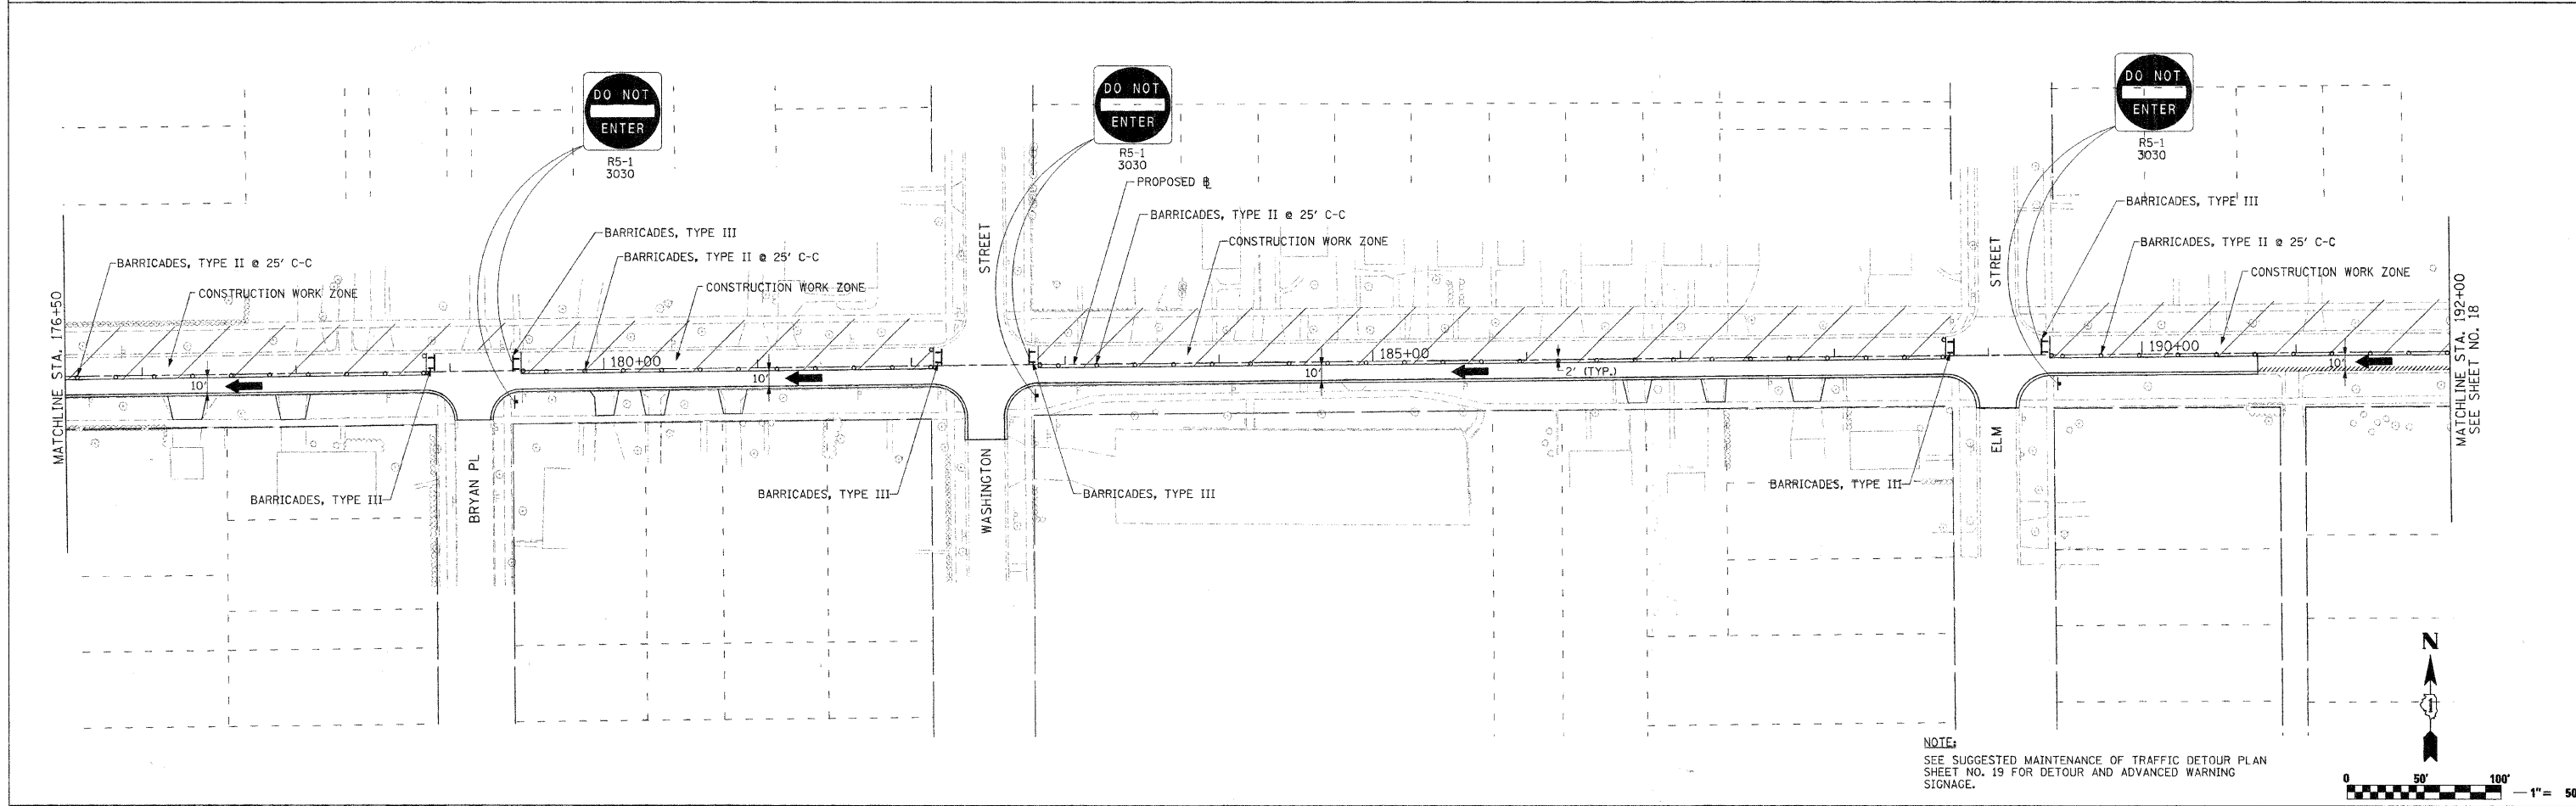


F.A.U. RTE.	SECTION	COUNTY	TOTAL SHEETS	SHEET NO.
2991	08-0095-02-PV	DUPAGE	55	17
STA. 160+50.00		TO STA. 192+00.00		
FED. ROAD DIST. NO.		ILLINOIS FED. AID PROJECT		

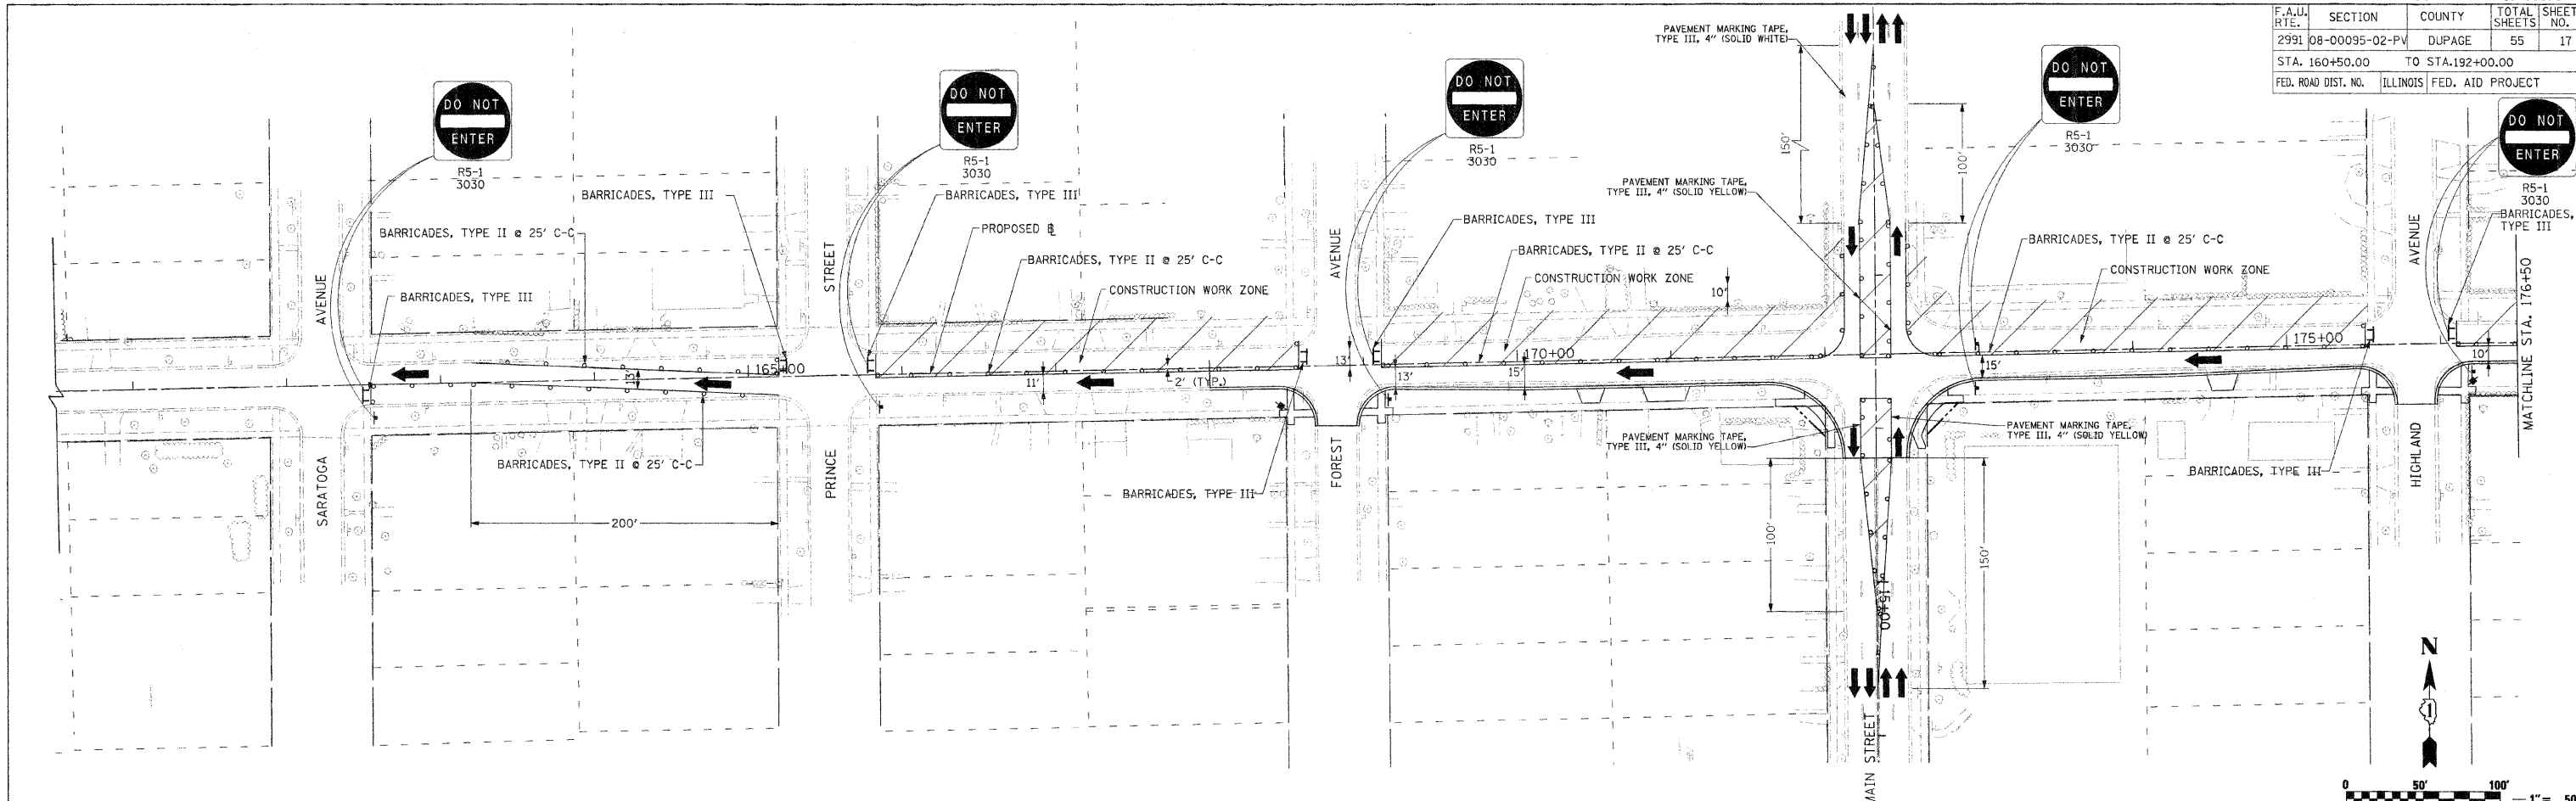

NOTE:
SEE SUGGESTED MAINTENANCE OF TRAFFIC DETOUR PLAN
SHEET NO. 19 FOR DETOUR AND ADVANCED WARNING
SIGNAGE.

PLOT DATE = 2/9/2009
FILE NAME = m:\dormer\grove\1012\phase2\acad\delivered\1012_M108_P102.dgn
PLOT SCALE = 50/2000 = 1/40 = 1" = 50'