
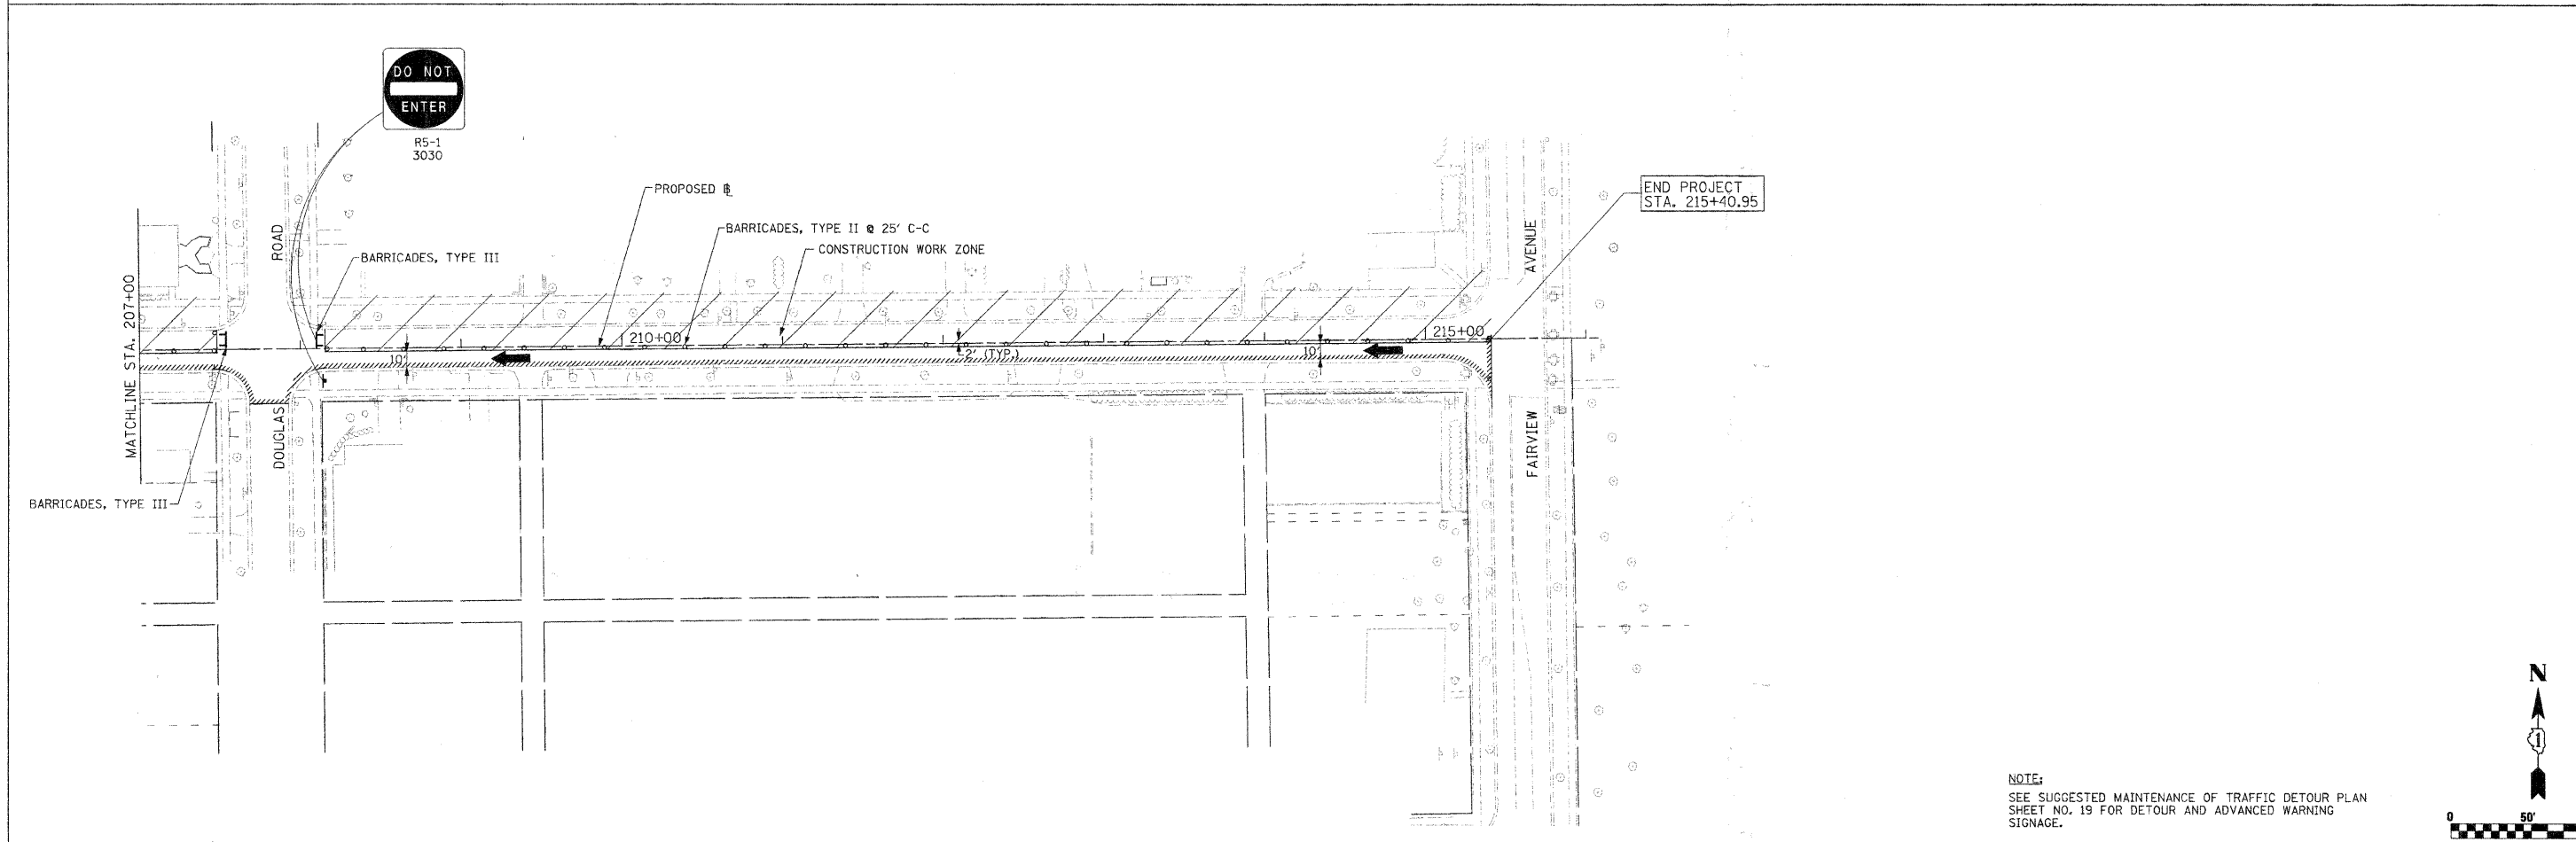


F.A.U. RTE.	SECTION	COUNTY	TOTAL SHEETS	SHEET NO.
2991	08-00095-02-PV	DUPAGE	55	18
STA. 192+00.00		TO STA. 215+40.95		
FED. ROAD DIST. NO.		ILLINOIS	FED. AID PROJECT	

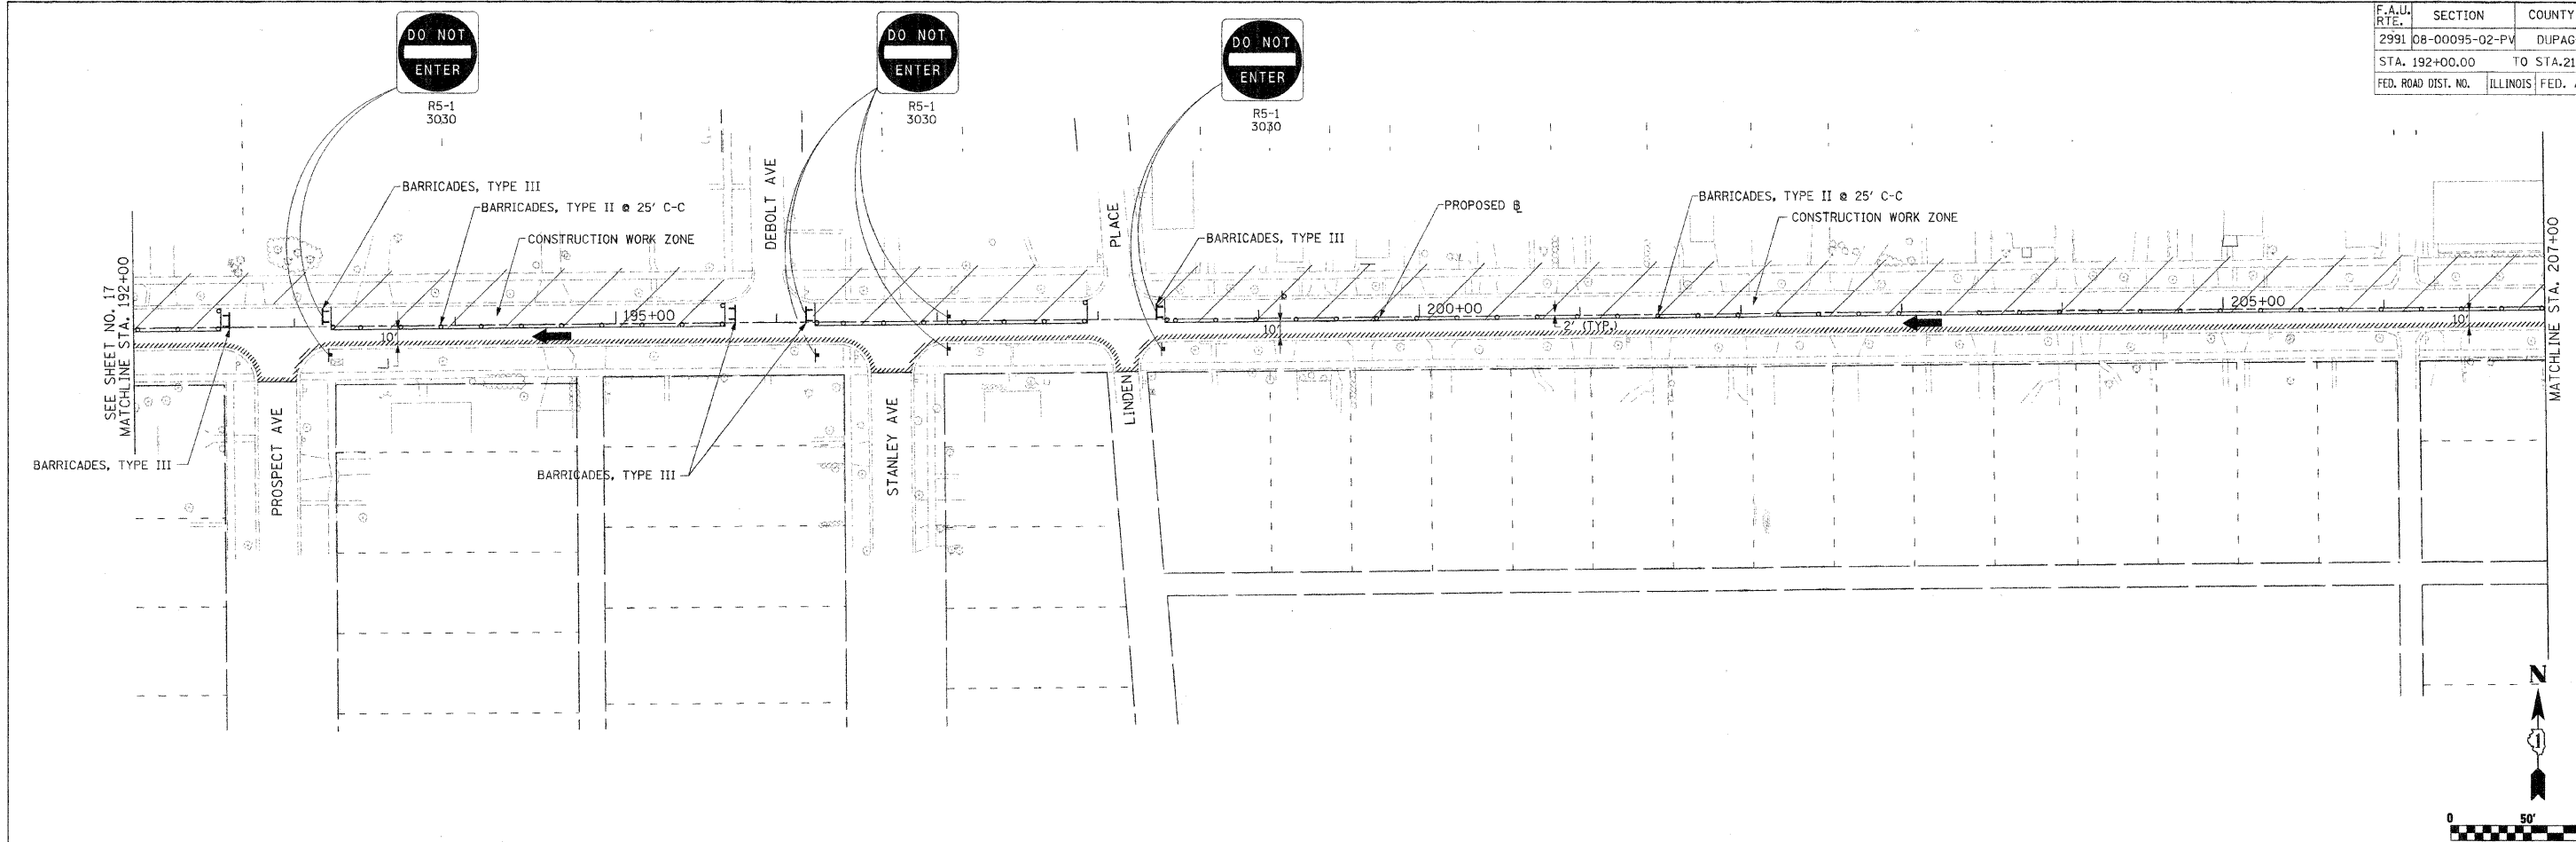

NOTE:
SEE SUGGESTED MAINTENANCE OF TRAFFIC DETOUR PLAN
SHEET NO. 19 FOR DETOUR AND ADVANCED WARNING
SIGNAGE.

PLOT DATE = 2/19/2009
FILE NAME = m:\advertisers\grove\1012\phase2\road\deliverables\1012_MT09_P18.dgn
PLOT SCALE = 50.0000' = 1.0000" IN.