



F.A.U. RTE.	SECTION	COUNTY	TOTAL SHEETS	SHEET NO.
2991	08-00095-02-PV	DUPAGE	55	20
STA. 158+00		TO STA. 171+25		
FED. ROAD DIST. NO.		ILLINOIS		
		FED. AID PROJECT		


PLAN	DATE
DESIGNED	
CHECKED	
PLOTTED	
DATE	

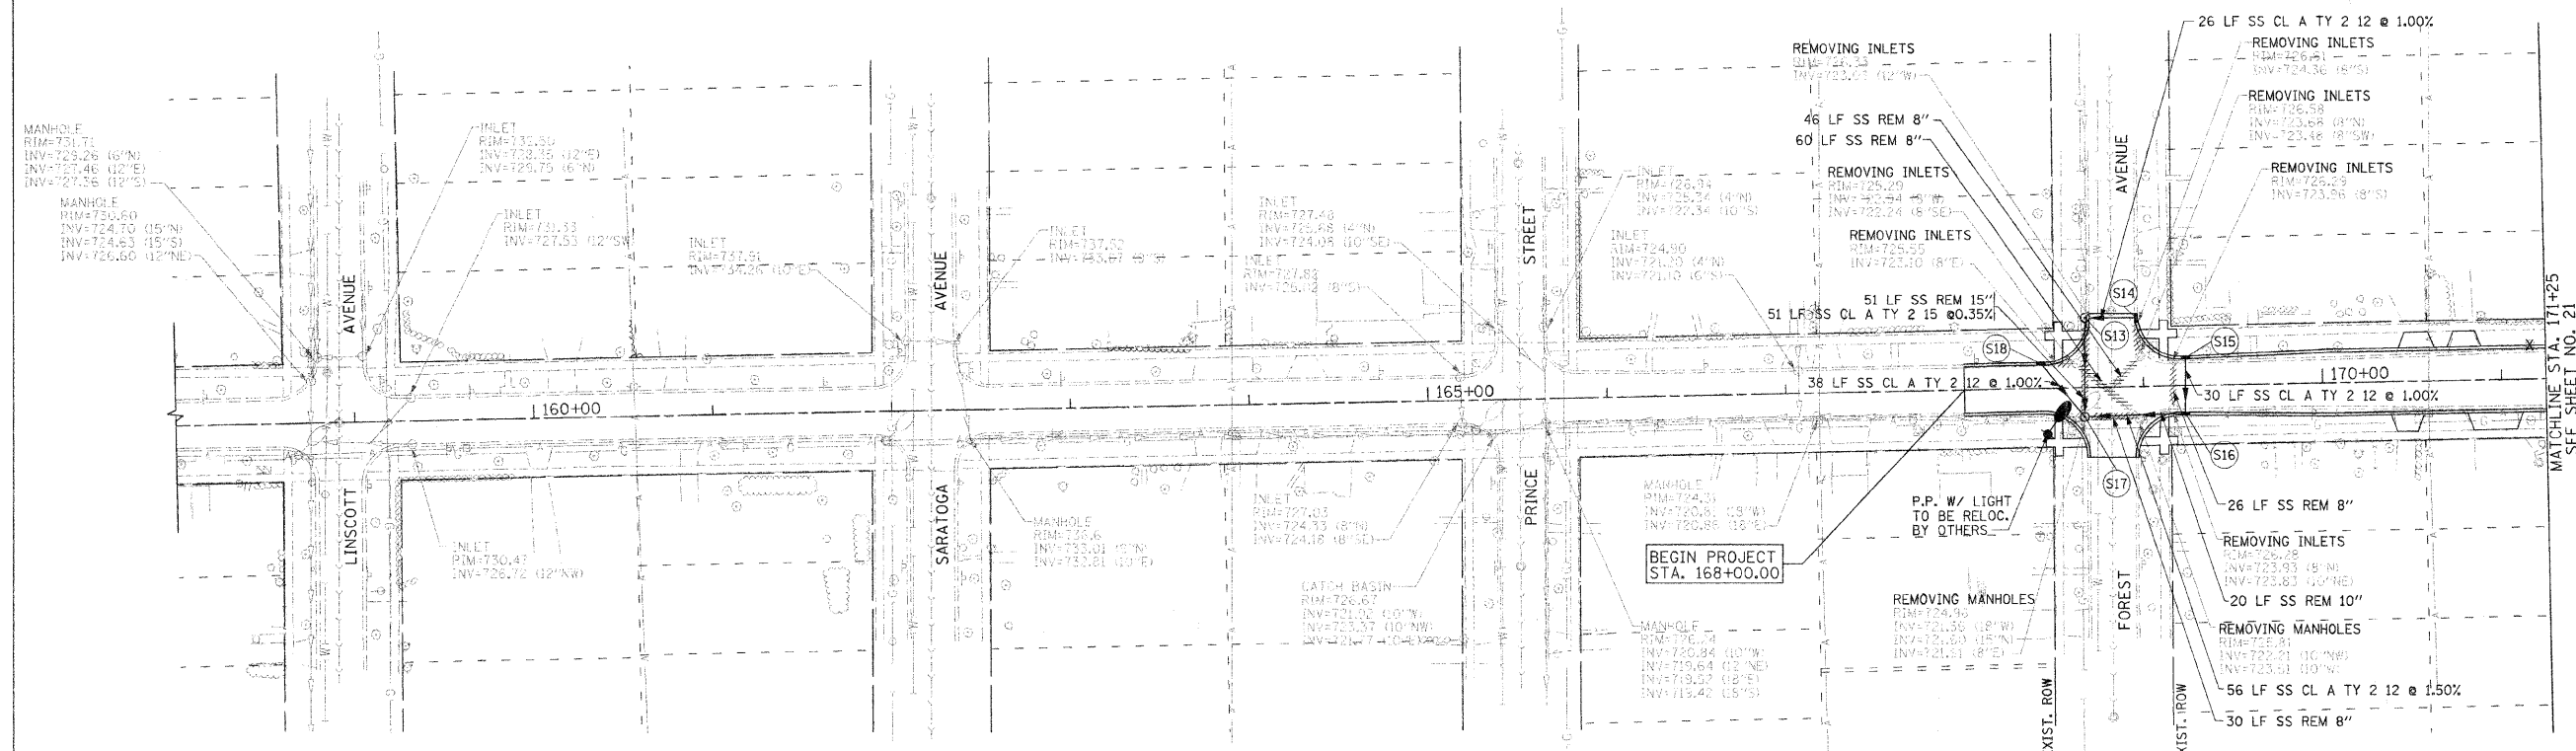

- S13
MANHOLE, TY A, 4' DIA, T11F&G
STA 168+67.96, 38.43' LT
RIM=726.40
INV=723.00 (15"N, EX)
INV=724.14 (12"E)
INV=723.00 (15"S)
- S14
INLET TY A
T11F&G
STA 168+96.36, 37.91' LT
RIM=726.68
INV=724.40 (12"W)
- S15
INLET TY A
T11F&G
STA 169+23.88, 15.77' LT
RIM=726.94
INV=724.44 (12"S)
- S16
INLET TY B
T11F&G
STA 169+23.13, 15.68' RT
RIM=726.94
INV=724.14 (12"N)
INV=724.04 (12"W)
- S17
MANHOLE, TY A, 4' DIA, TY 1 FR CLOSED LID
STA 168+66.84, 16.46' RT
RIM=725.92
INV=721.56 (18"W, EX)
INV=723.20 (12"E)
INV=722.82 (15"N)
INV=722.62 (12"NW)
- S18
INLET TY A
T11F&G
STA 168+42.85, 13' LT
RIM=725.62
INV=723.00 (12"SE)

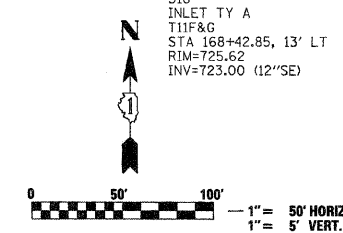

PROFILE	DATE
DESIGNED	
CHECKED	
PLOTTED	
DATE	

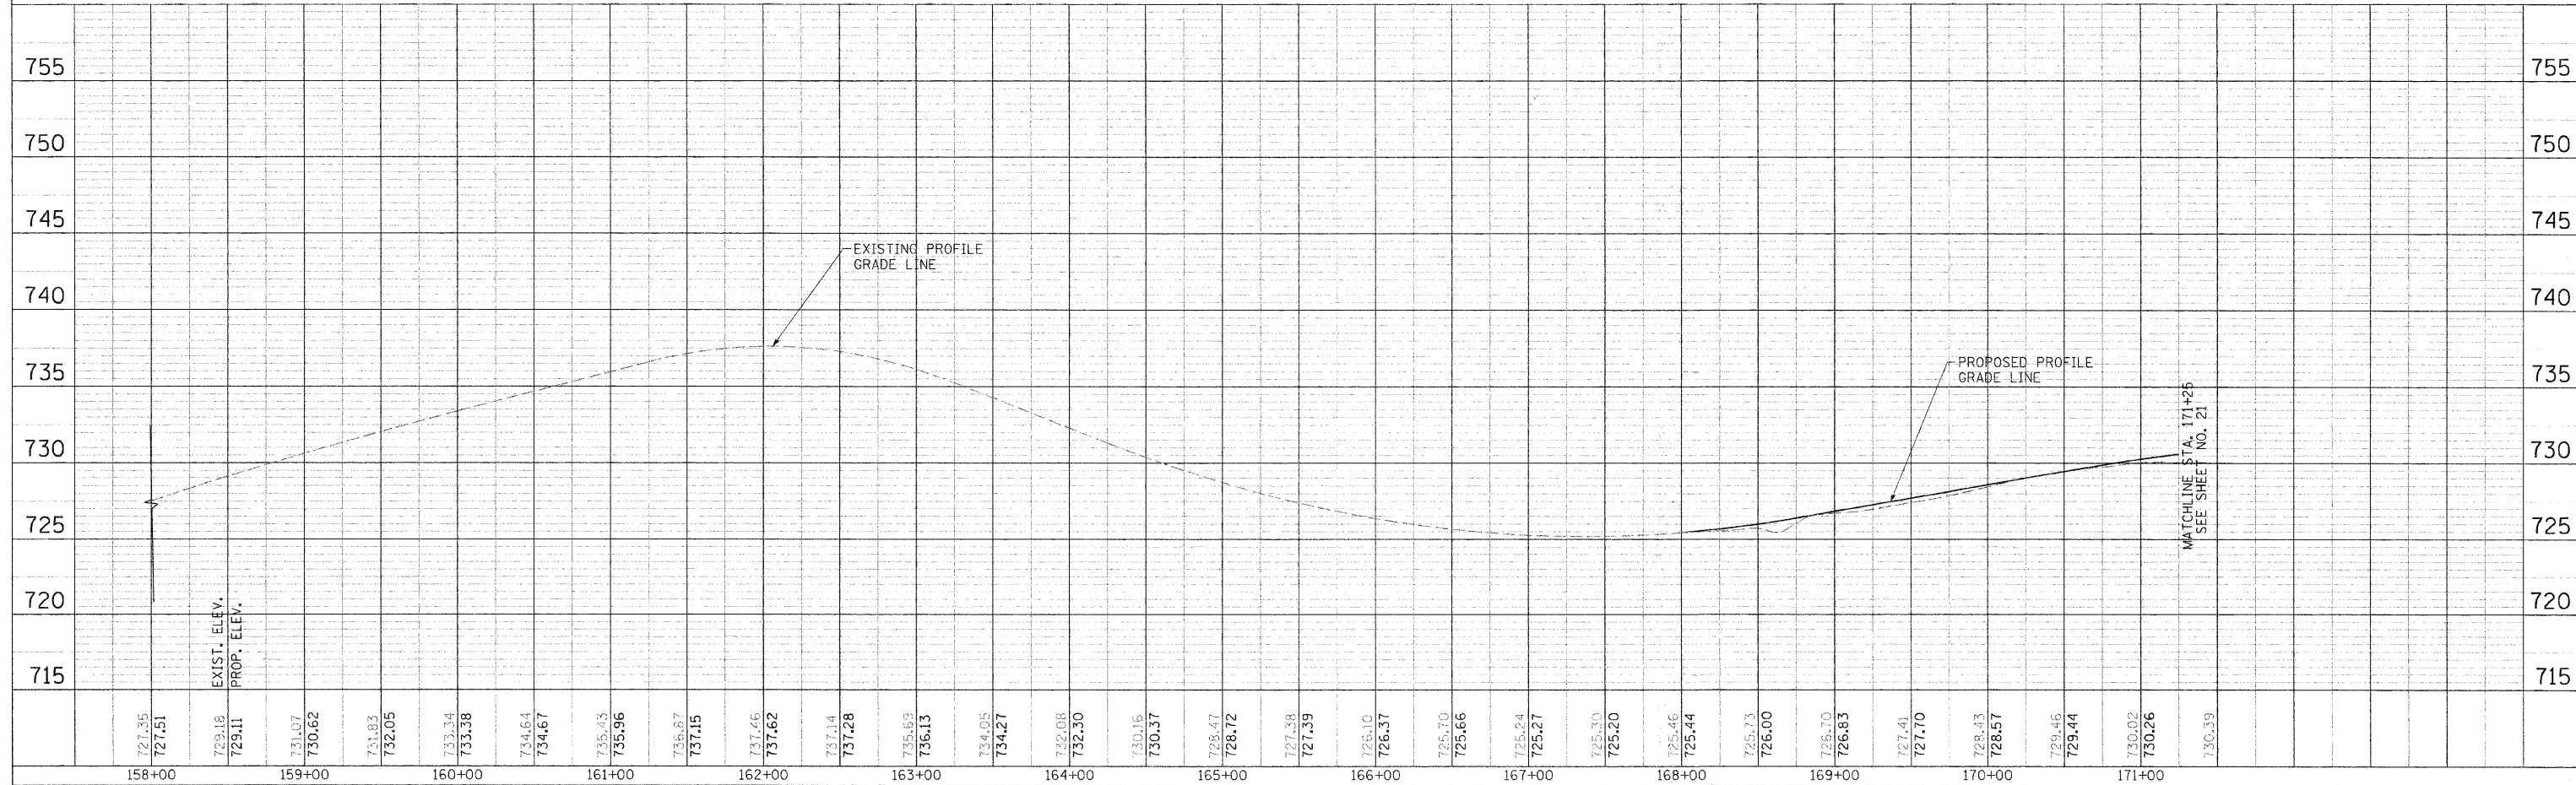

PLOT DATE = 2/9/2009
 FILE NAME = m:\dormers_grove\1012\phase2\cad\ds1\vw\blen\1012.dwg
 PLOT SCALE = 5/8"=1' IN.