
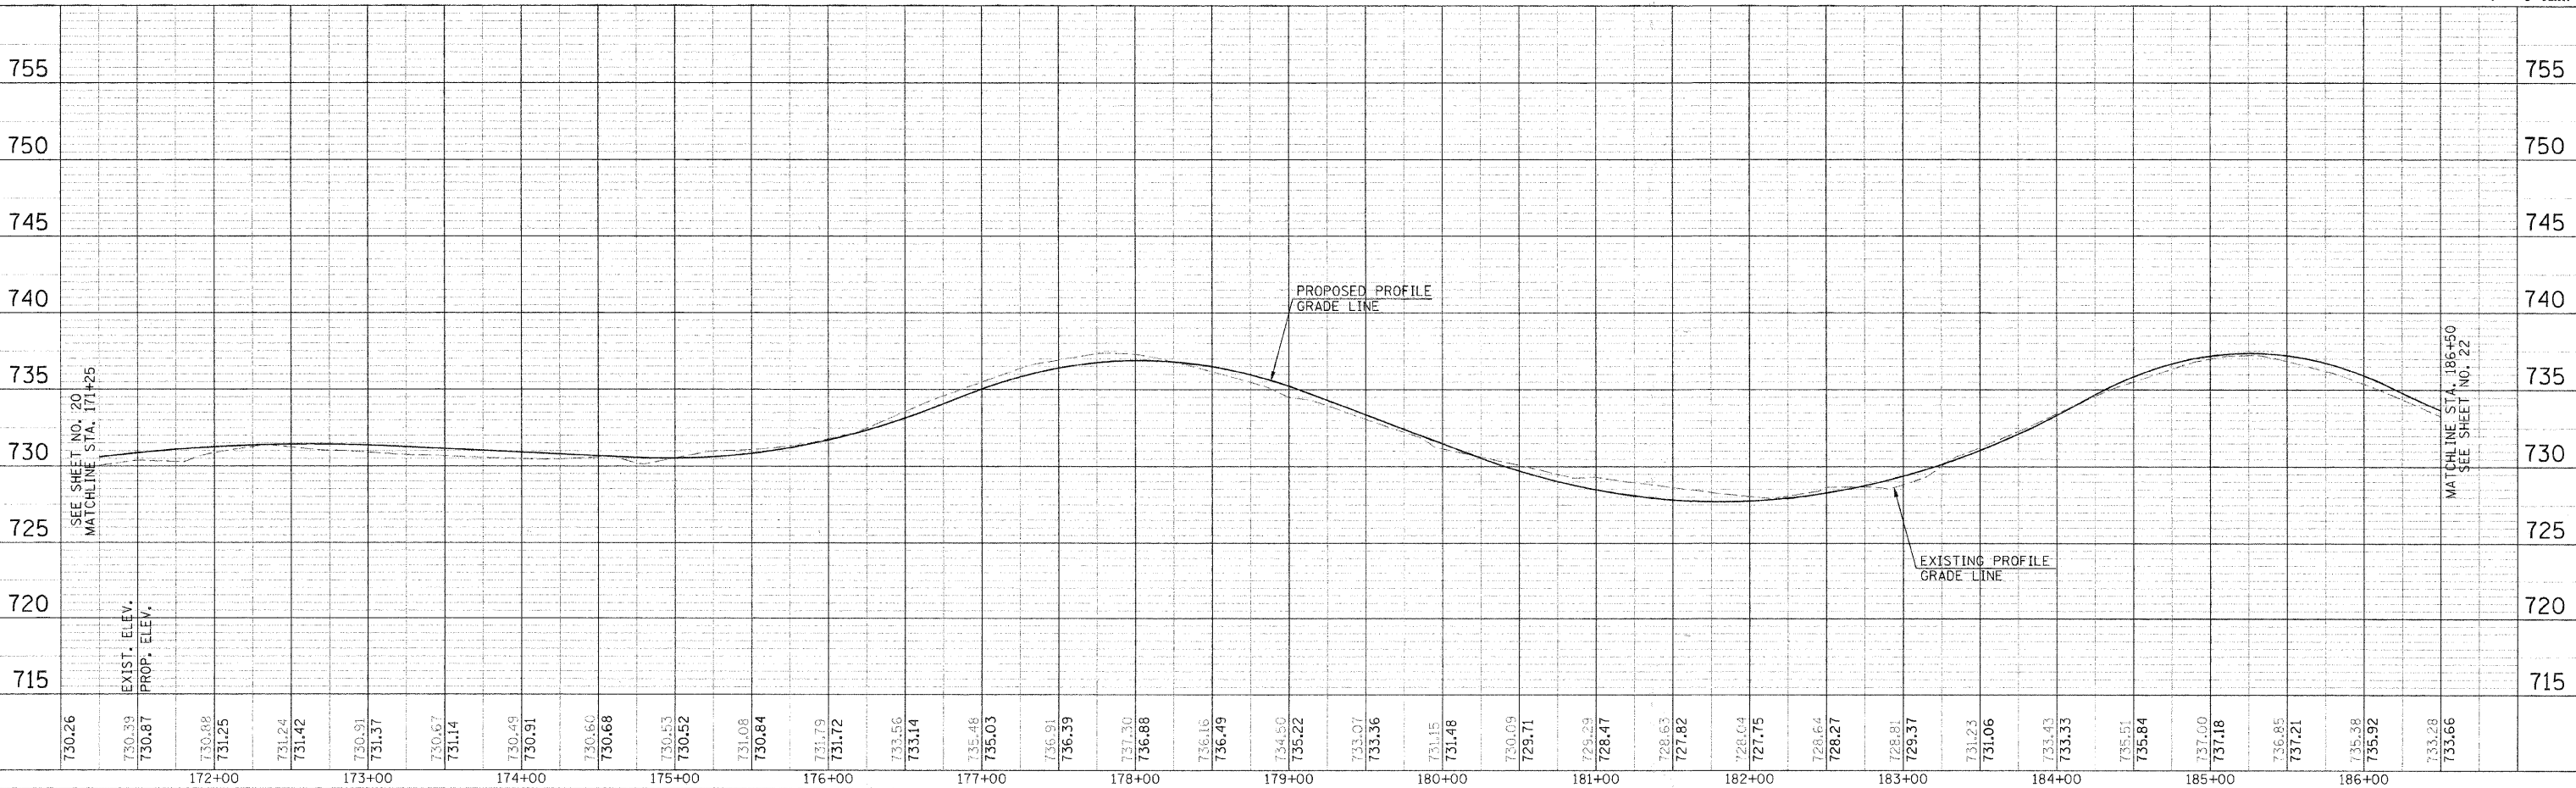
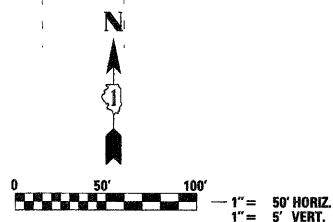


F.A.U. RTE.	SECTION	COUNTY	TOTAL SHEETS	SHEET NO.
2991	08-00095-02-PV	DUPAGE	55	21
STA. 171+25		TO STA. 186+50		
FED. ROAD DIST. NO.		ILLINOIS FED. AID PROJECT		

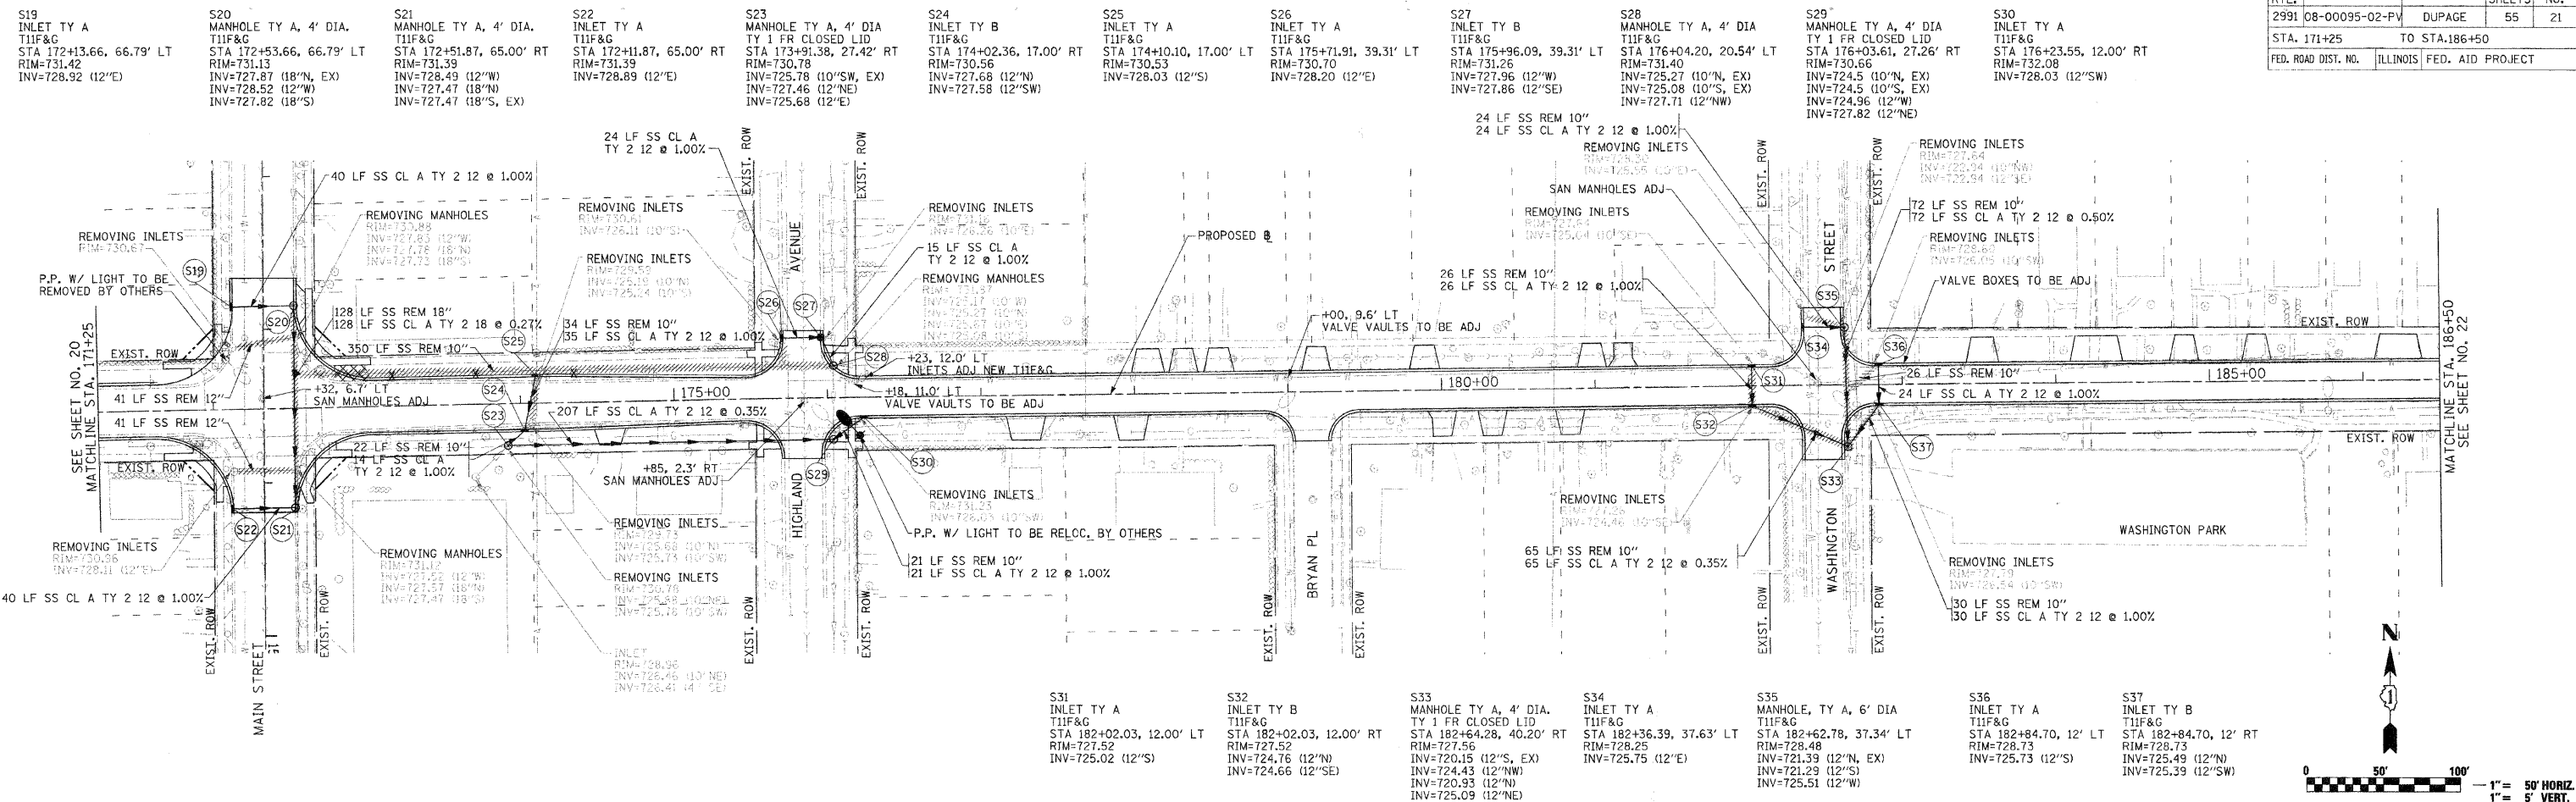

DATE	BY	REVISIONS
		1. PLOTTED
		2. CHECKED
		3. APPROVED
		4. FILED

DATE	BY	REVISIONS
		1. PLOTTED
		2. CHECKED
		3. APPROVED
		4. FILED

PLOT DATE = 2/9/2009  
 FILE NAME = m:\dormer\phase2\conf\velive\ablas\1812.DWG.dwg  
 PLOT SCALE = 5/8"=1' IN.