



F.A.U. RTE.	SECTION	COUNTY	TOTAL SHEETS	SHEET NO.
2991	08-00095-02-PV	DUPAGE	55	23
STA. 201+25		TO STA.		
FED. ROAD DIST. NO.		ILLINOIS FED. AID PROJECT		

PLAN	REVISIONS	DATE
NO. _____	BY _____	DATE _____
NOTE BOOK NO. _____		
CADD FILE NAME _____		

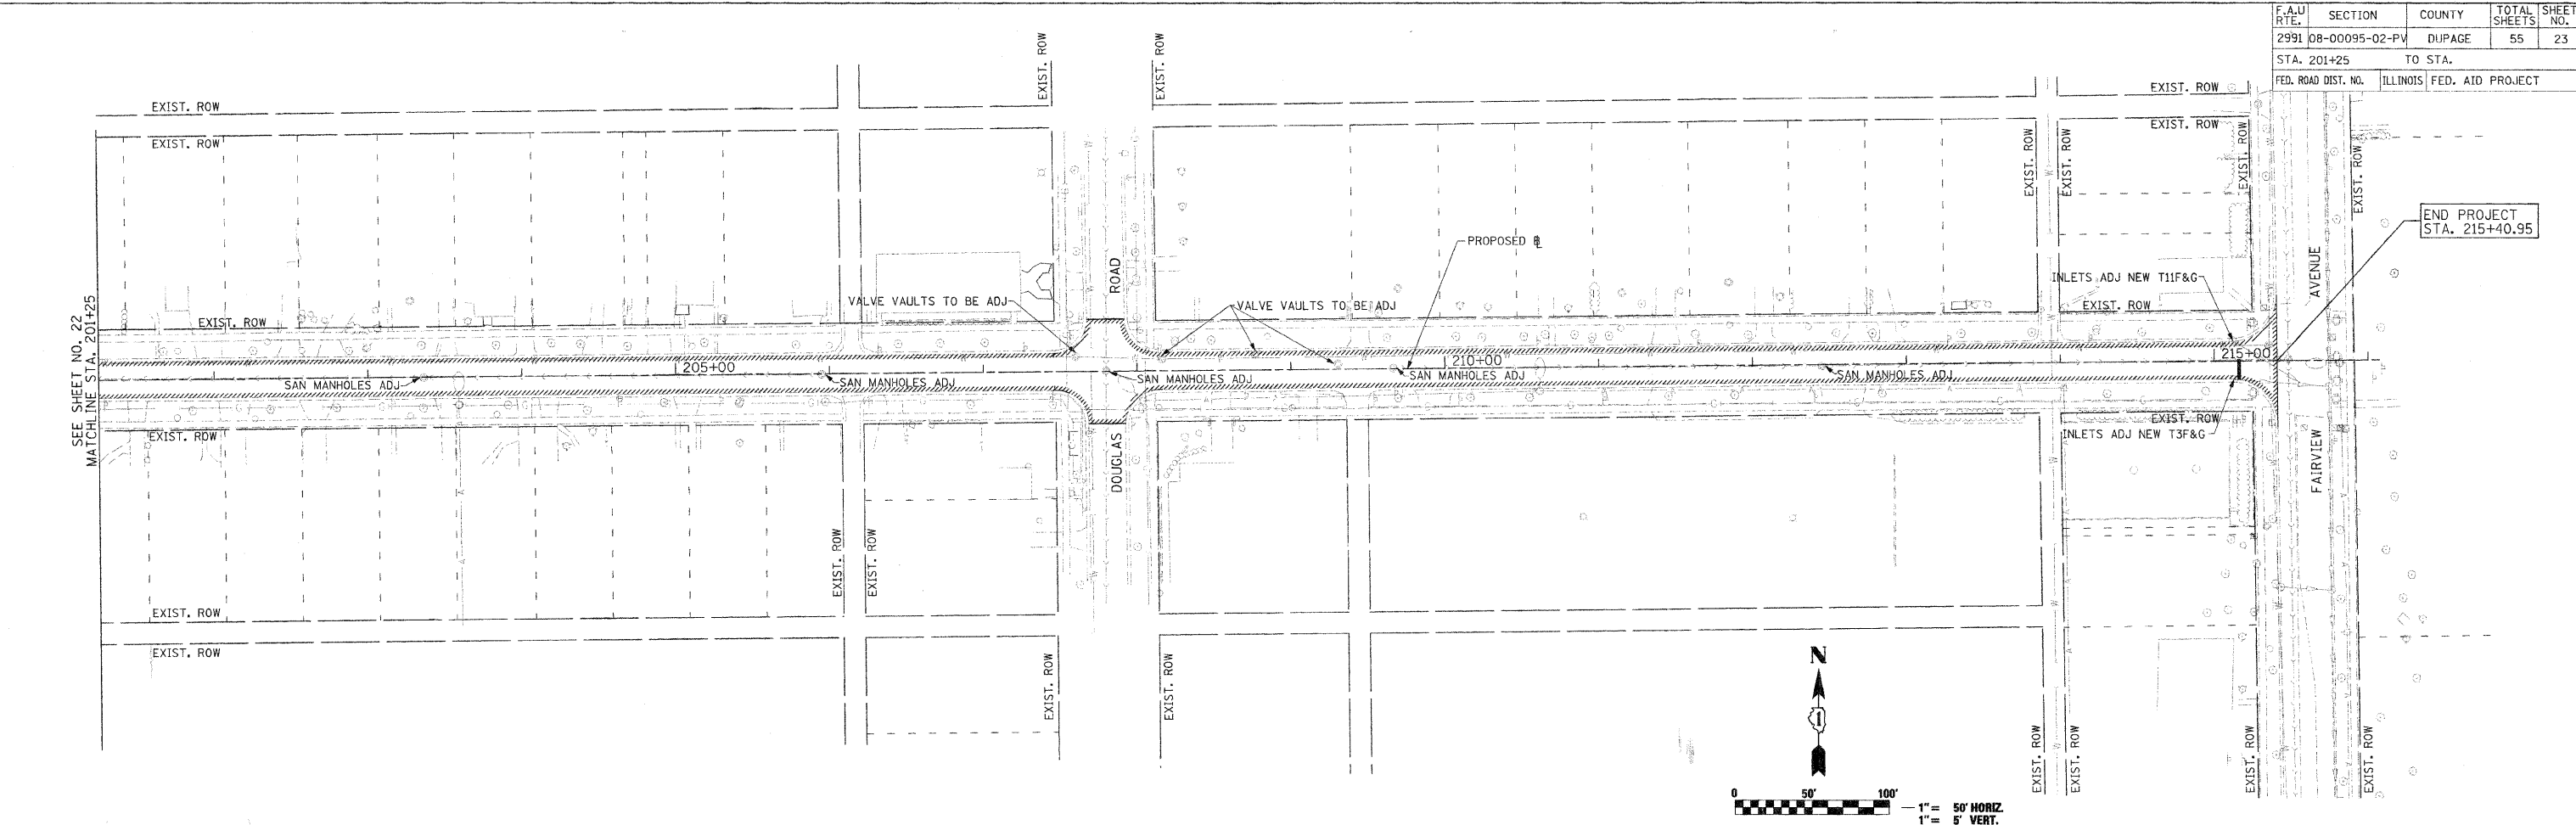

PROFILE	REVISIONS	DATE
NO. _____	BY _____	DATE _____
NOTE BOOK NO. _____		
STRUCTURE NOTATION CHFD		

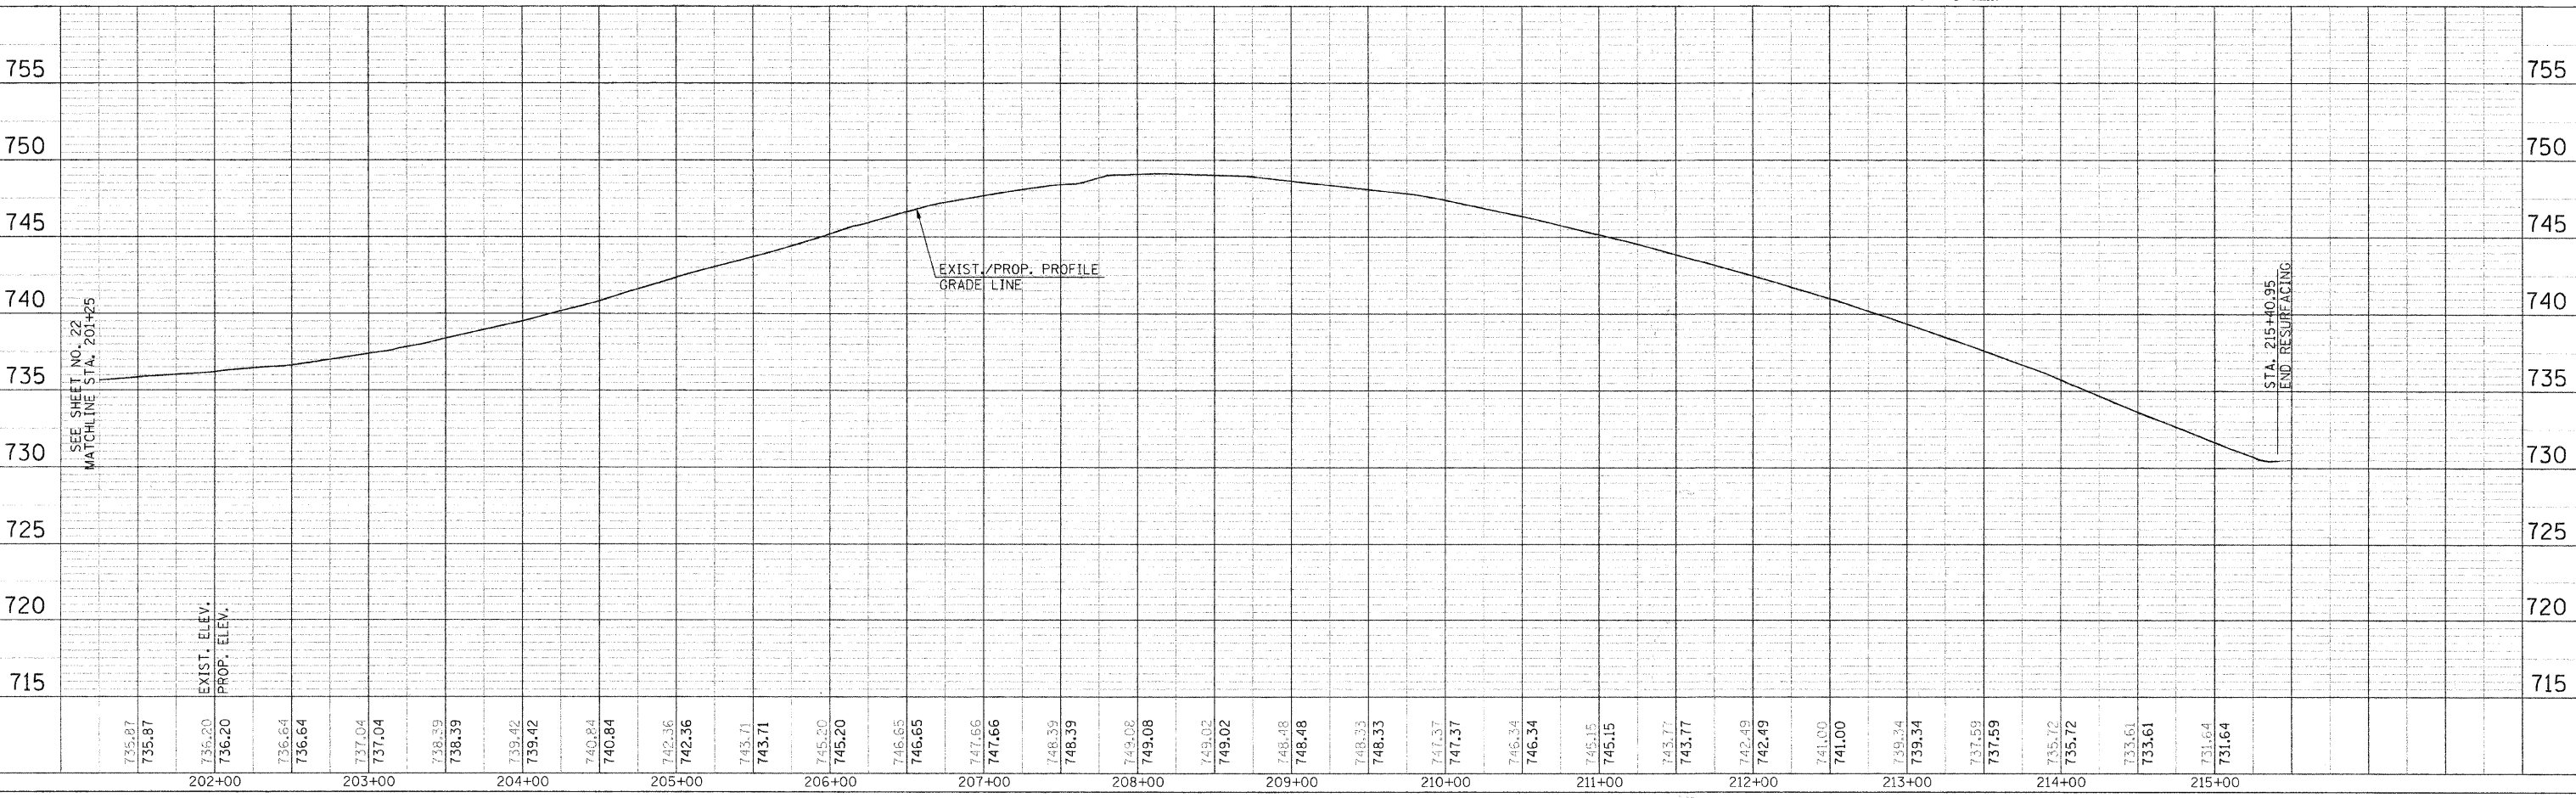

PLOT DATE = 2/9/2009  
 FILE NAME = m:\dormer\phase2\aed\vol1\reob\vol1\1812.DWG.dwg  
 PLOT SCALE = 50.00000 / IN.