
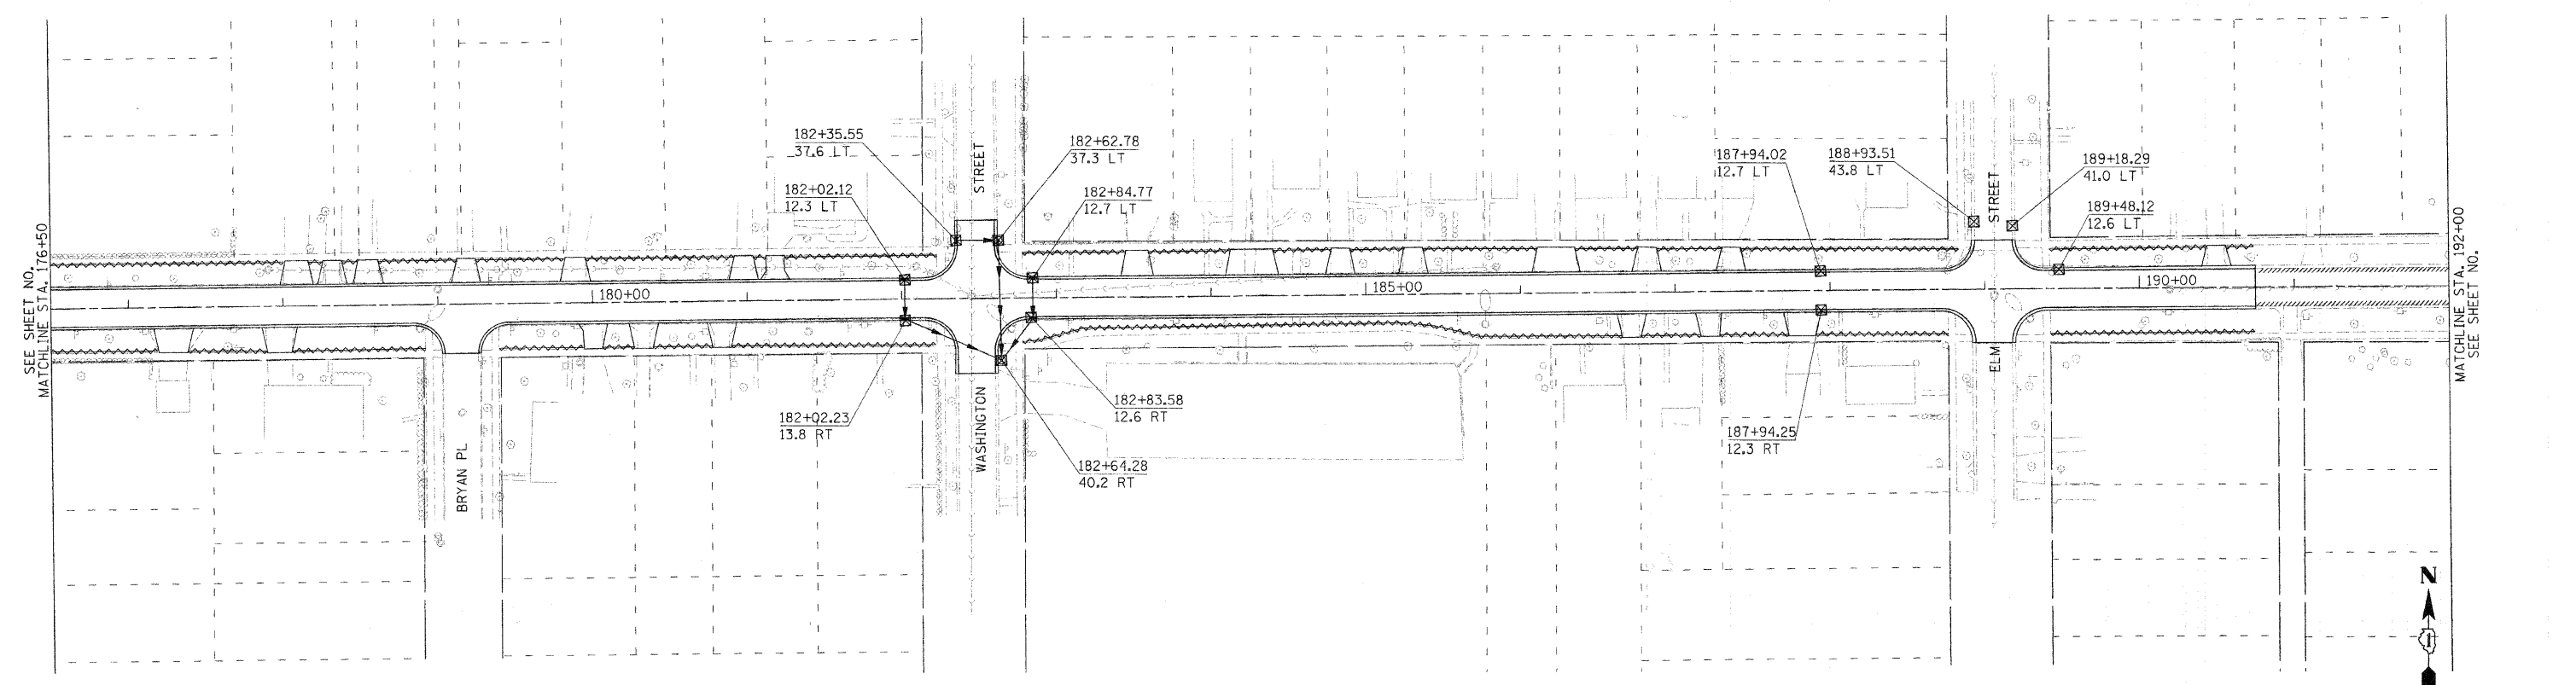


F.A.I.D. RFE.	SECTION	COUNTY	TOTAL SHEETS	SHEET NO.
2991	08-00095-02-PV	DUPAGE	55	25A
STA.		TO STA.		
FED. ROAD DIST. NO.	ILLINOIS	FED. AID PROJECT		

LEGEND
 ☒ INLET FILTERS
 ~~~~~ PERIMETER EROSION BARRIER

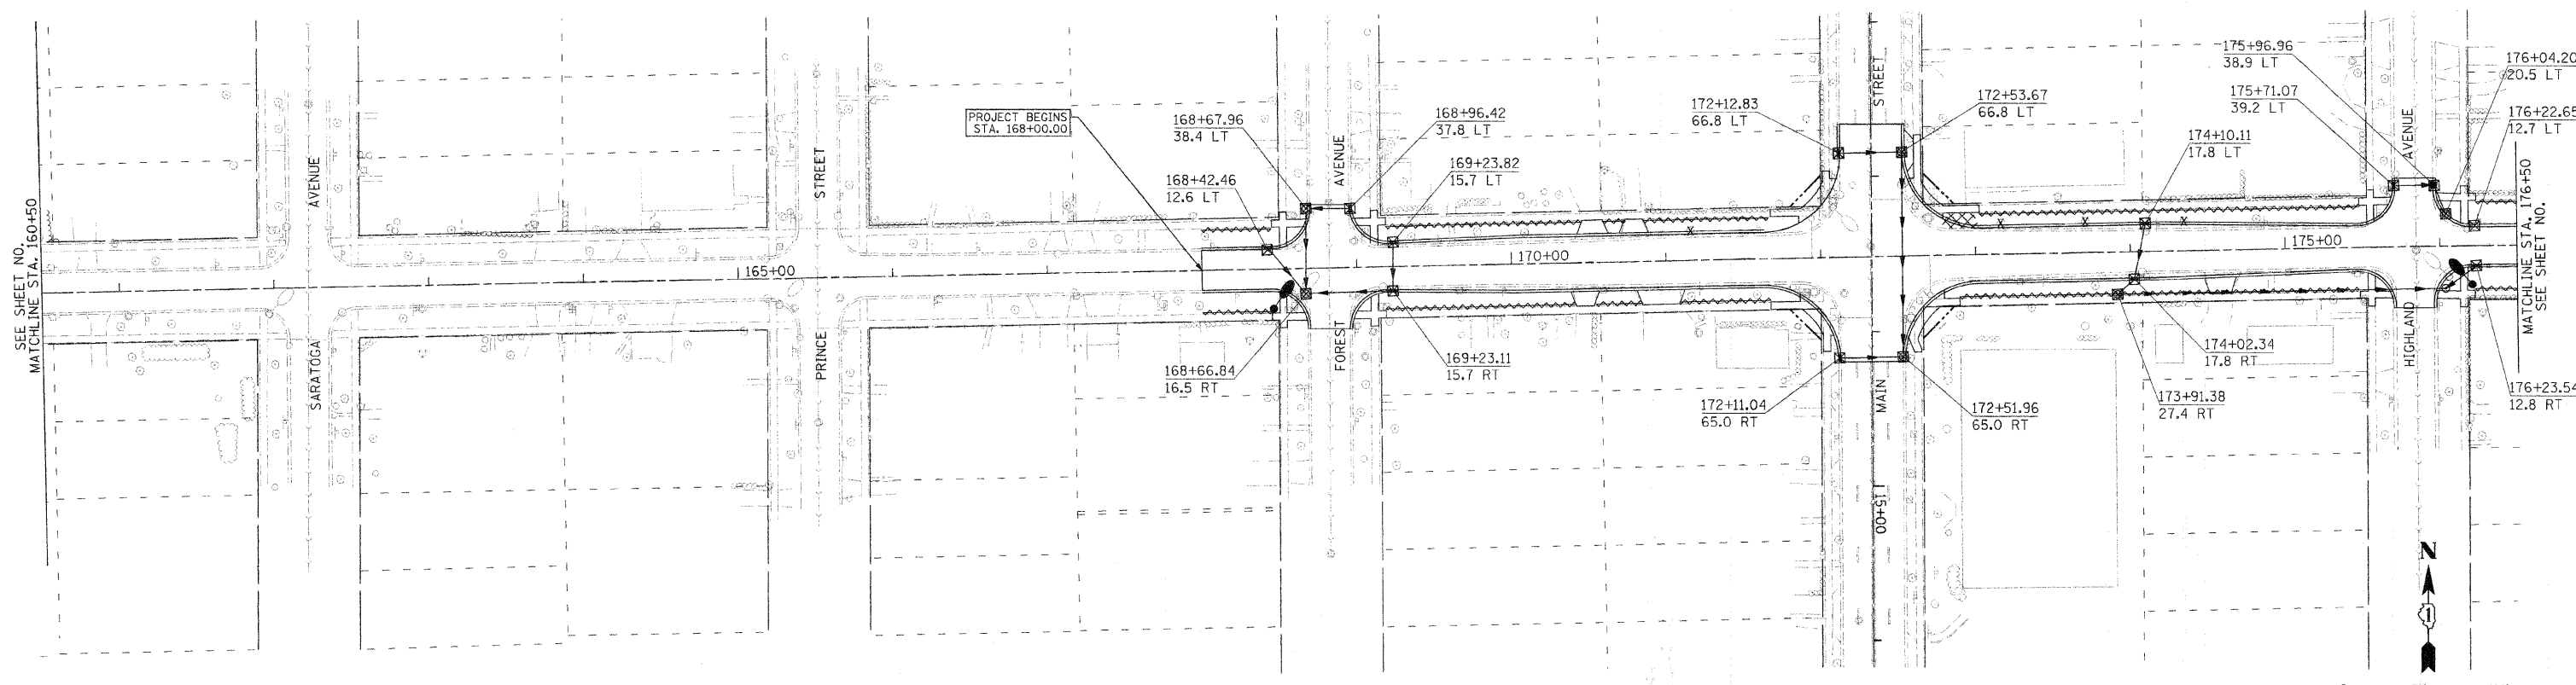

PLOT DATE = 2/19/2009  
 FILE NAME = m:\downers\grove\1012\phase2\road\deliverables\1012\_EC03\_P10.dwg  
 PLOT SCALE = 50.0000 / IN