
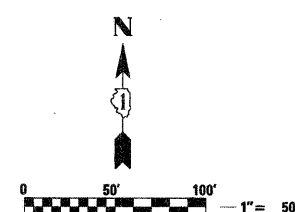
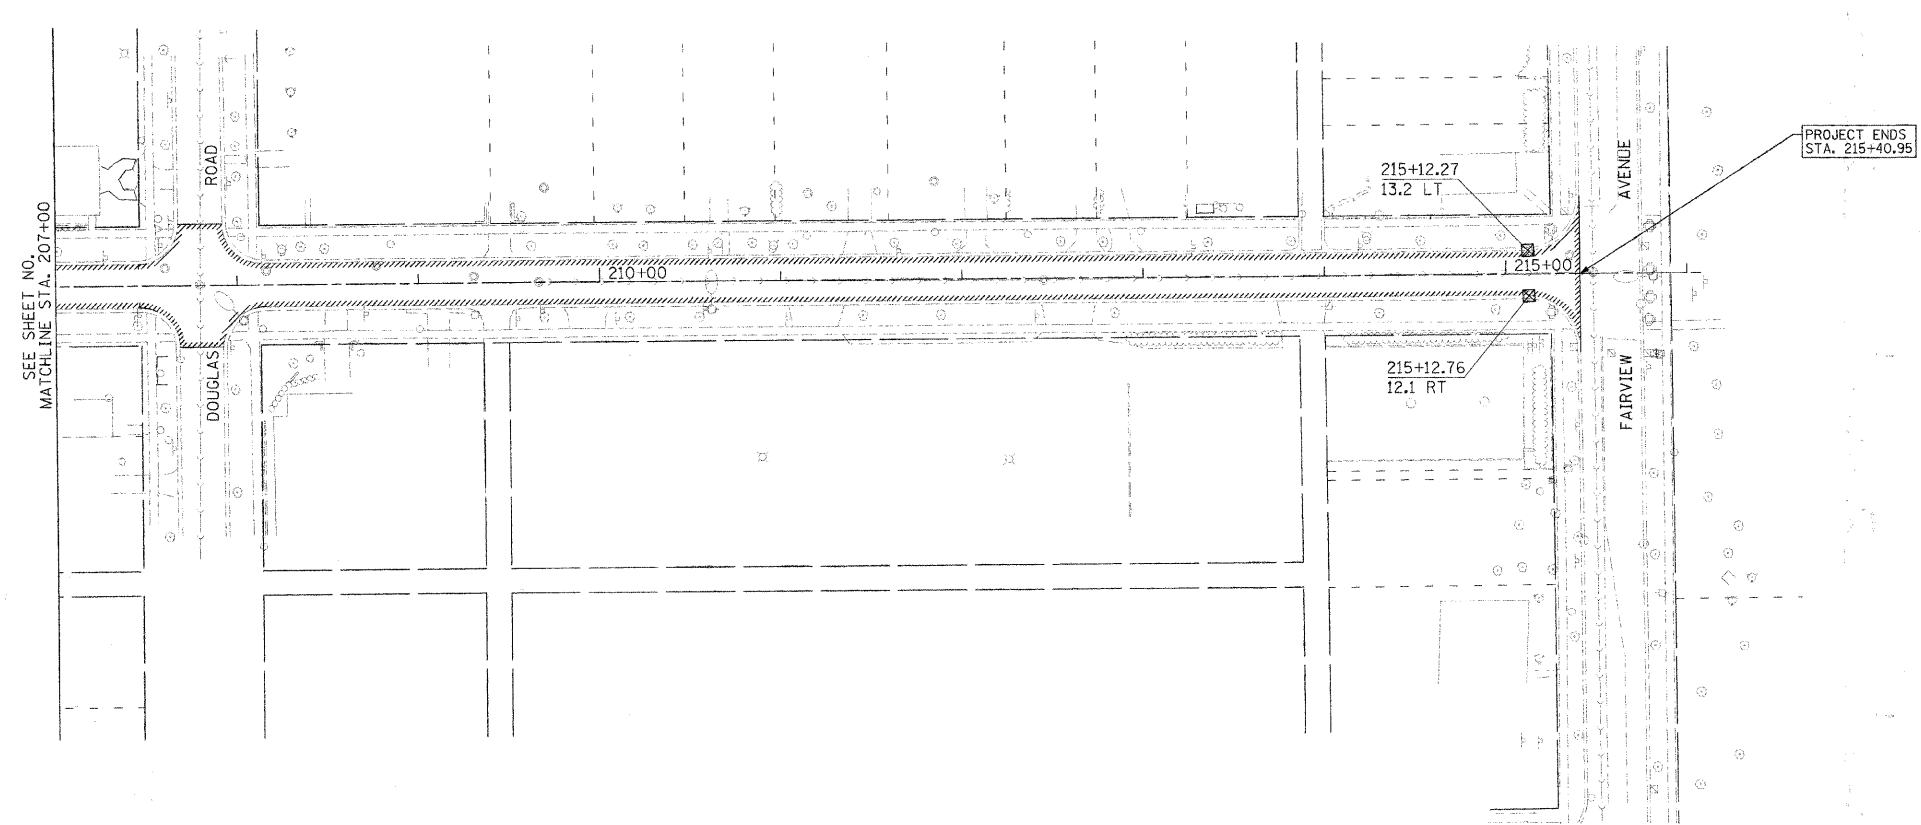
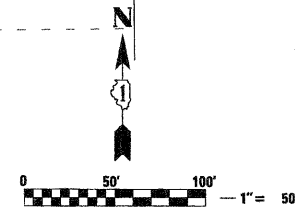


| F.A.U. RTE.         | SECTION        | COUNTY           | TOTAL SHEETS | SHEET NO. |
|---------------------|----------------|------------------|--------------|-----------|
| 2991                | 08-00095-02-PV | DUPAGE           | 55           | 25B       |
| STA.                |                | TO STA.          |              |           |
| FED. ROAD DIST. NO. | ILLINOIS       | FED. AID PROJECT |              |           |

LEGEND  
 ☒ INLET FILTERS  
 ~~~~~ PERIMETER EROSION BARRIER

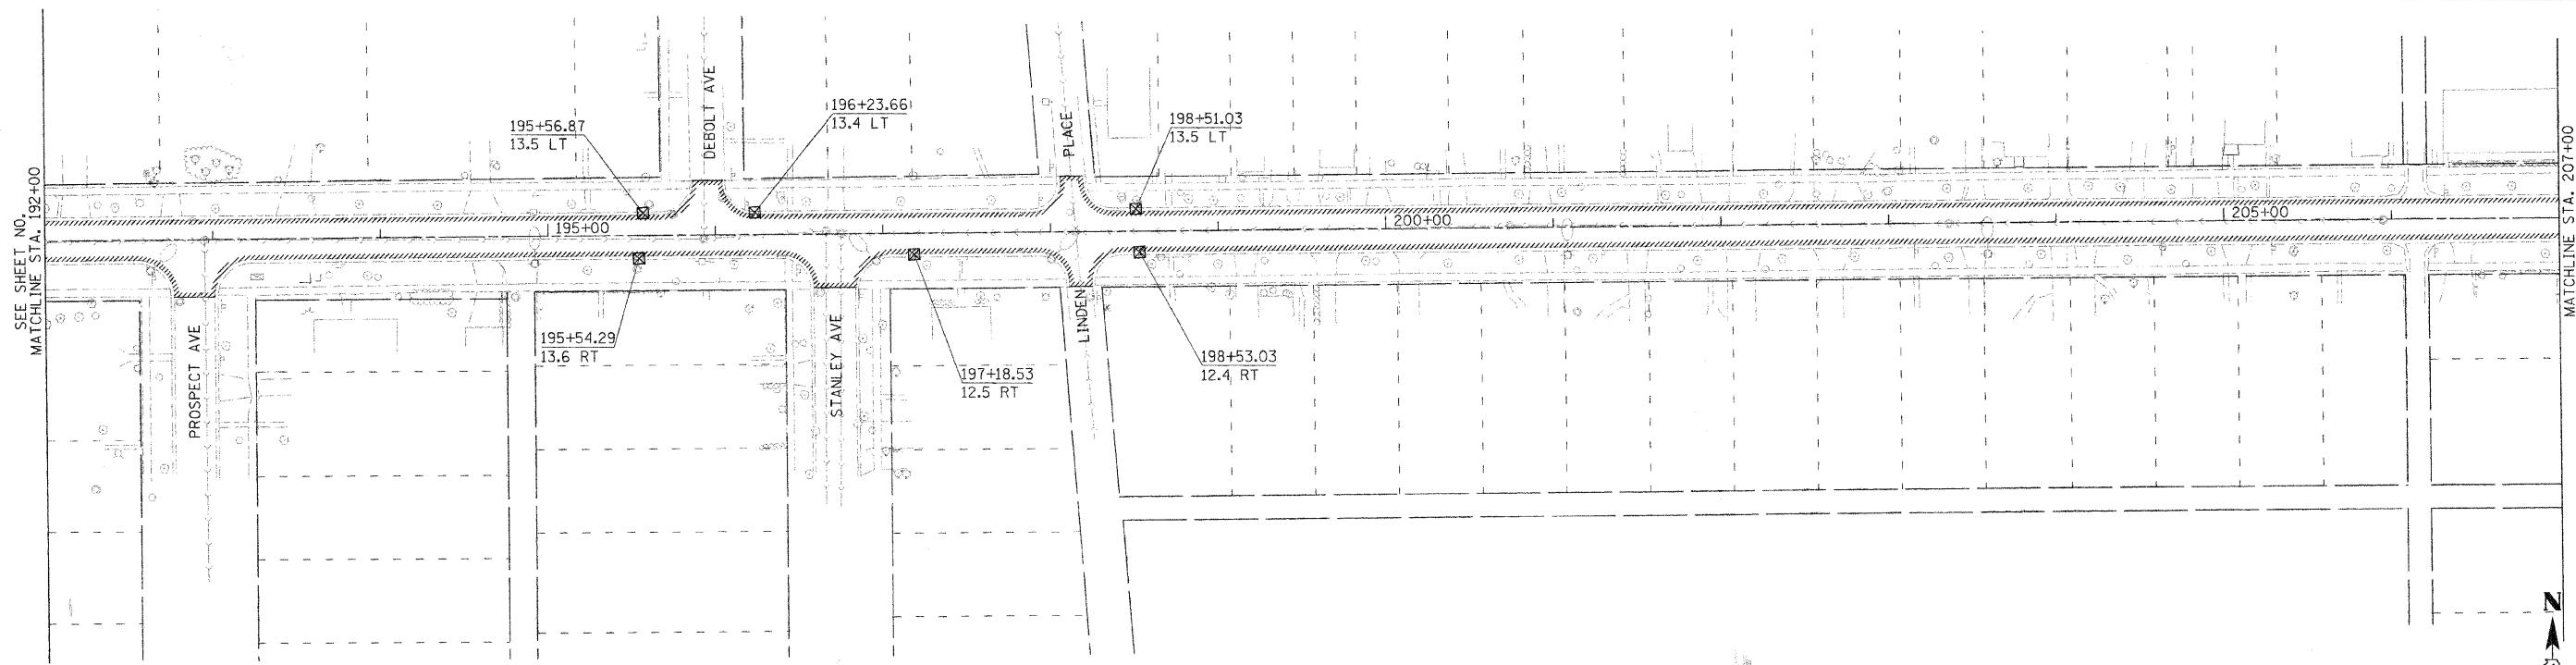

PLOT DATE = 2/9/2009  
 FILE NAME = m:\soilworks\grove\1012\phase2\cond\det\verables\dfb02.ec04a.plt2.dgn  
 PLOT SCALE = 50.0000 / IN.