


PLOT DATE = 2/5/2009
 FILE NAME = m:\dover-grove\1812\1-phased\work\1812_1561_1P2.dgn
 PLOT SCALE = 10.0000 / 1 IN.
 USER NAME = #USER#

ORIGINAL SURVEY PLOTTED AREAS CHECKED
 BY DATE
 SURVEY PLOTTED AREAS CHECKED
 BY DATE

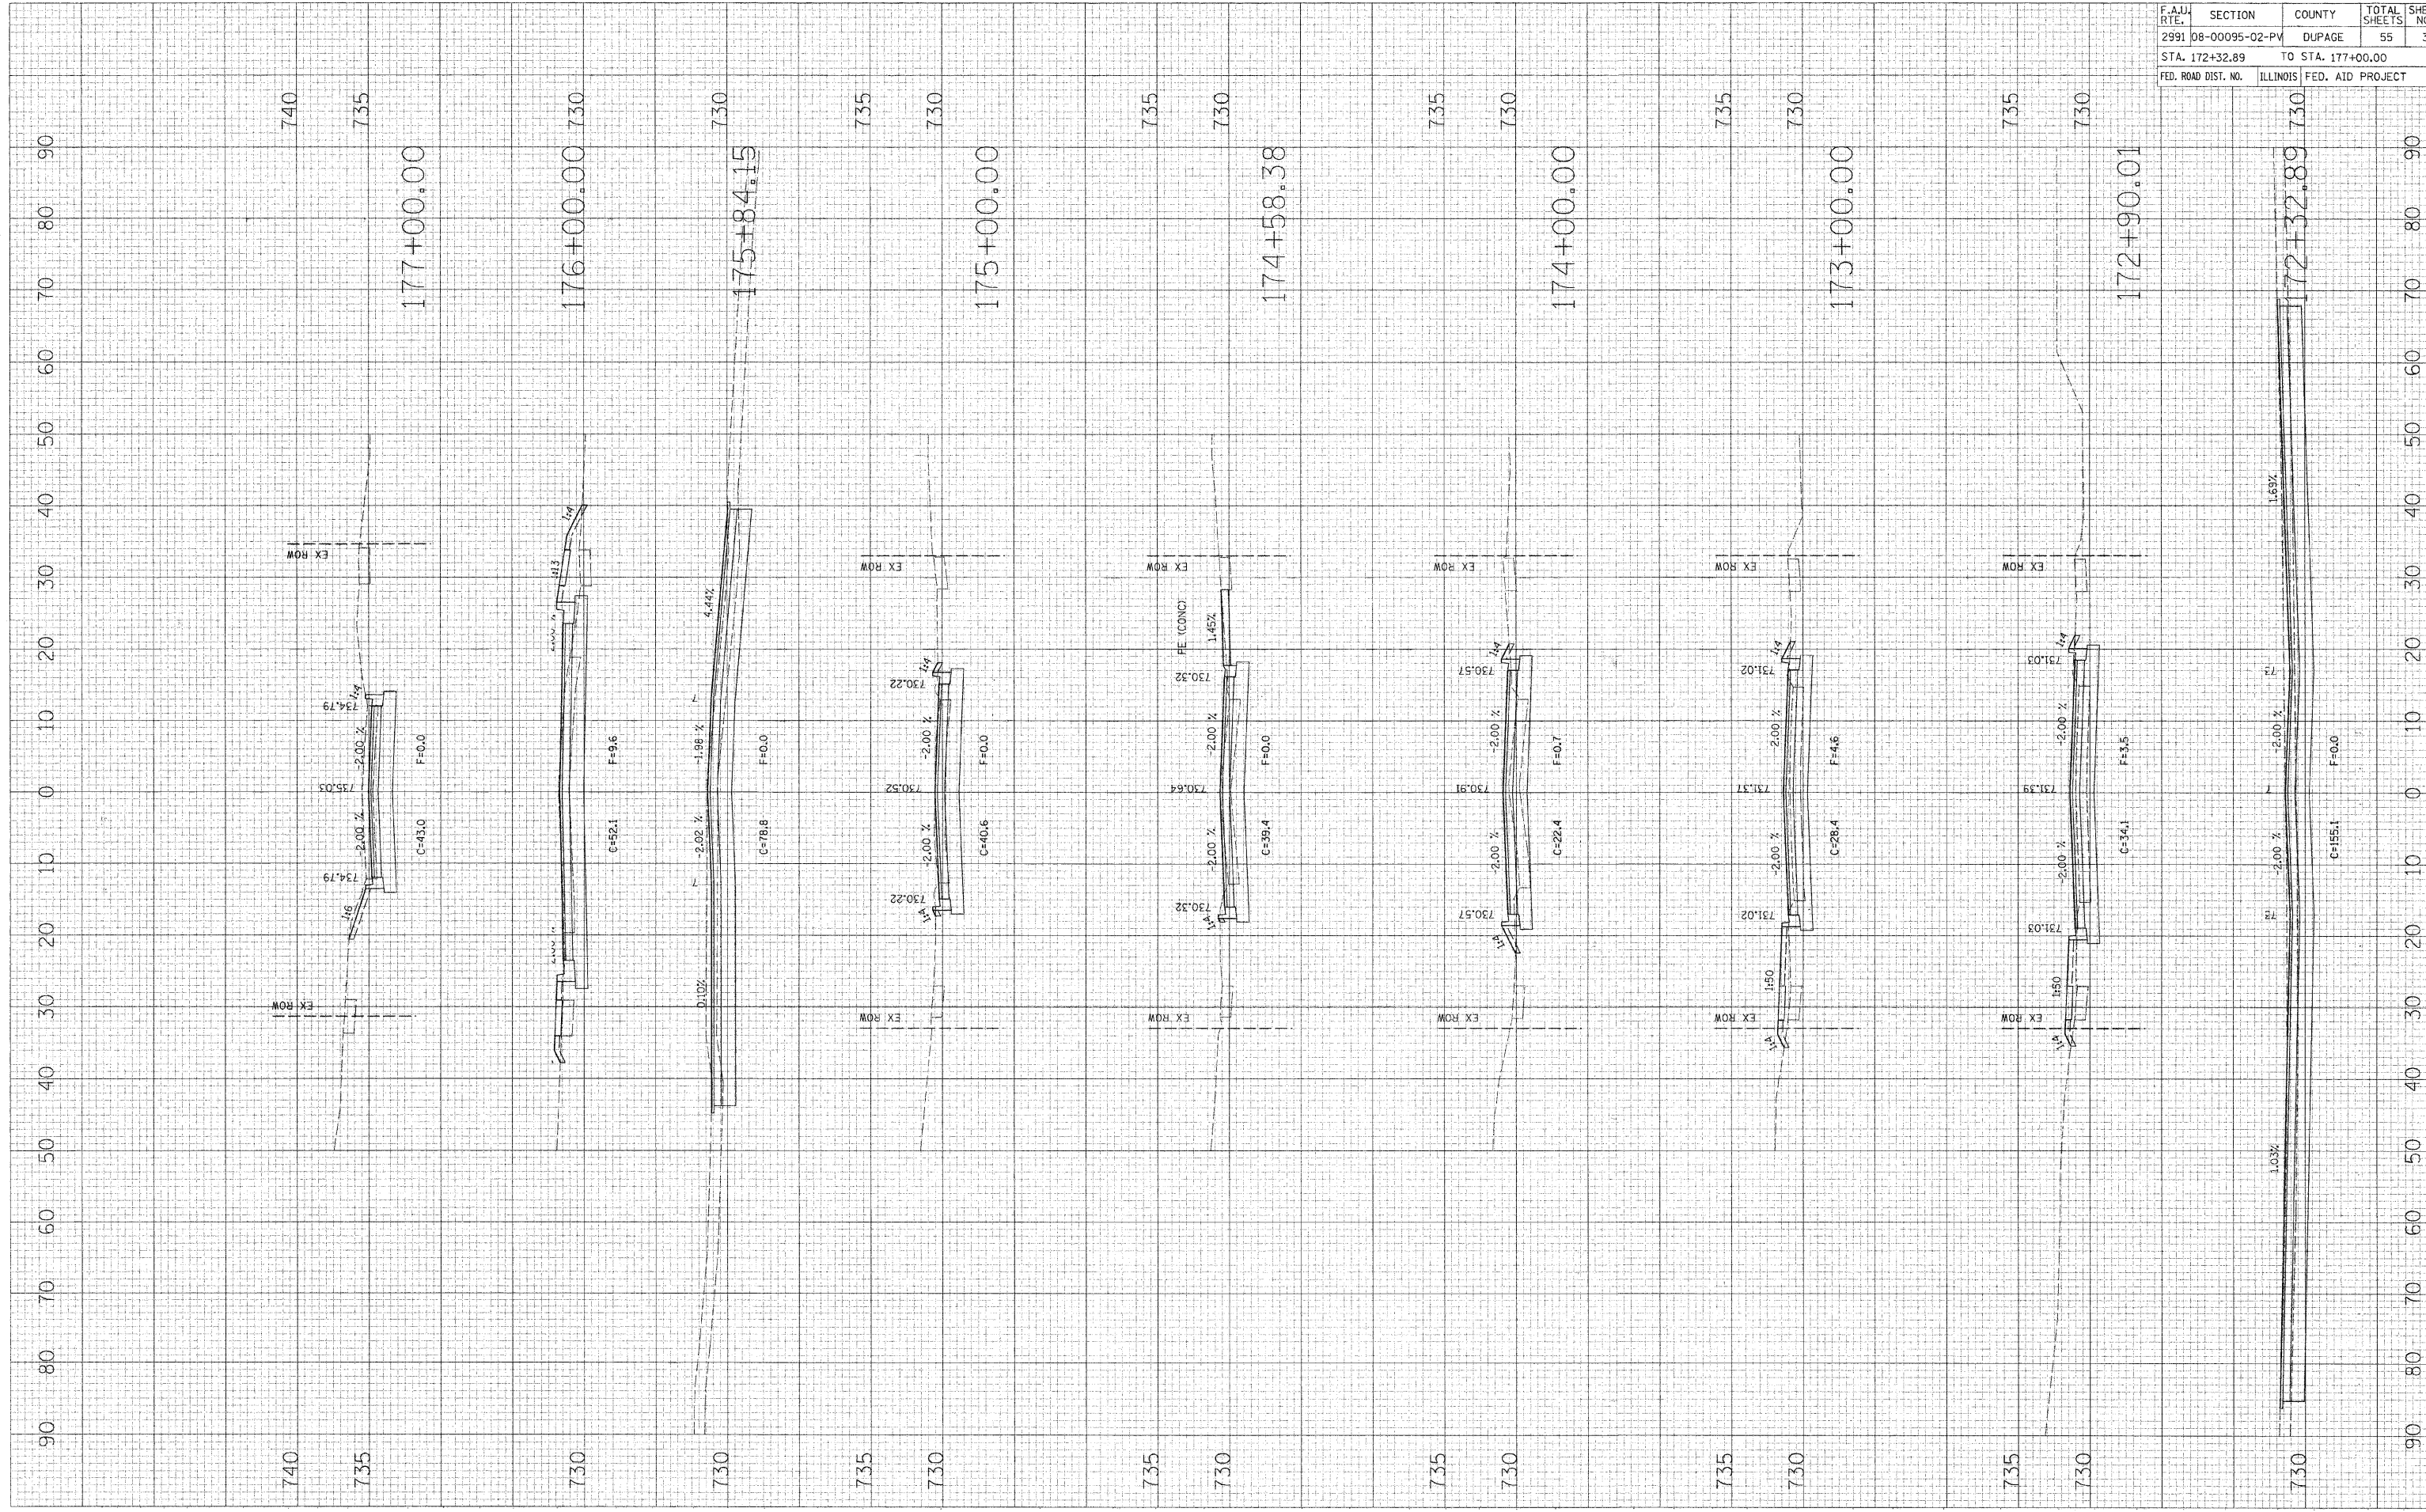

F.A.U. RTE.	SECTION	COUNTY	TOTAL SHEETS	SHEET NO.
2991 08-00095-02-PV	DUPAGE		55	31
STA. 172+32.89		TO STA. 177+00.00		
FED. ROAD DIST. NO.	ILLINOIS FED. AID PROJECT			

CONTRACT NO. 63135