


PLOT DATE = 2/9/2009
 FILE NAME = m:\vowners\grove\1812\1\phase2\1812\1\1812_1812.dgn
 PLOT SCALE = 0.0000 / IN.
 USER NAME = AUSER

ORIGINAL SURVEY SUBMITTED
 SURVEY PLOTTED
 AREAS CHECKED
 NO.

FINAL SURVEY SUBMITTED
 SURVEY PLOTTED
 AREAS CHECKED
 NO.

BY: _____ DATE: _____
 NO. _____

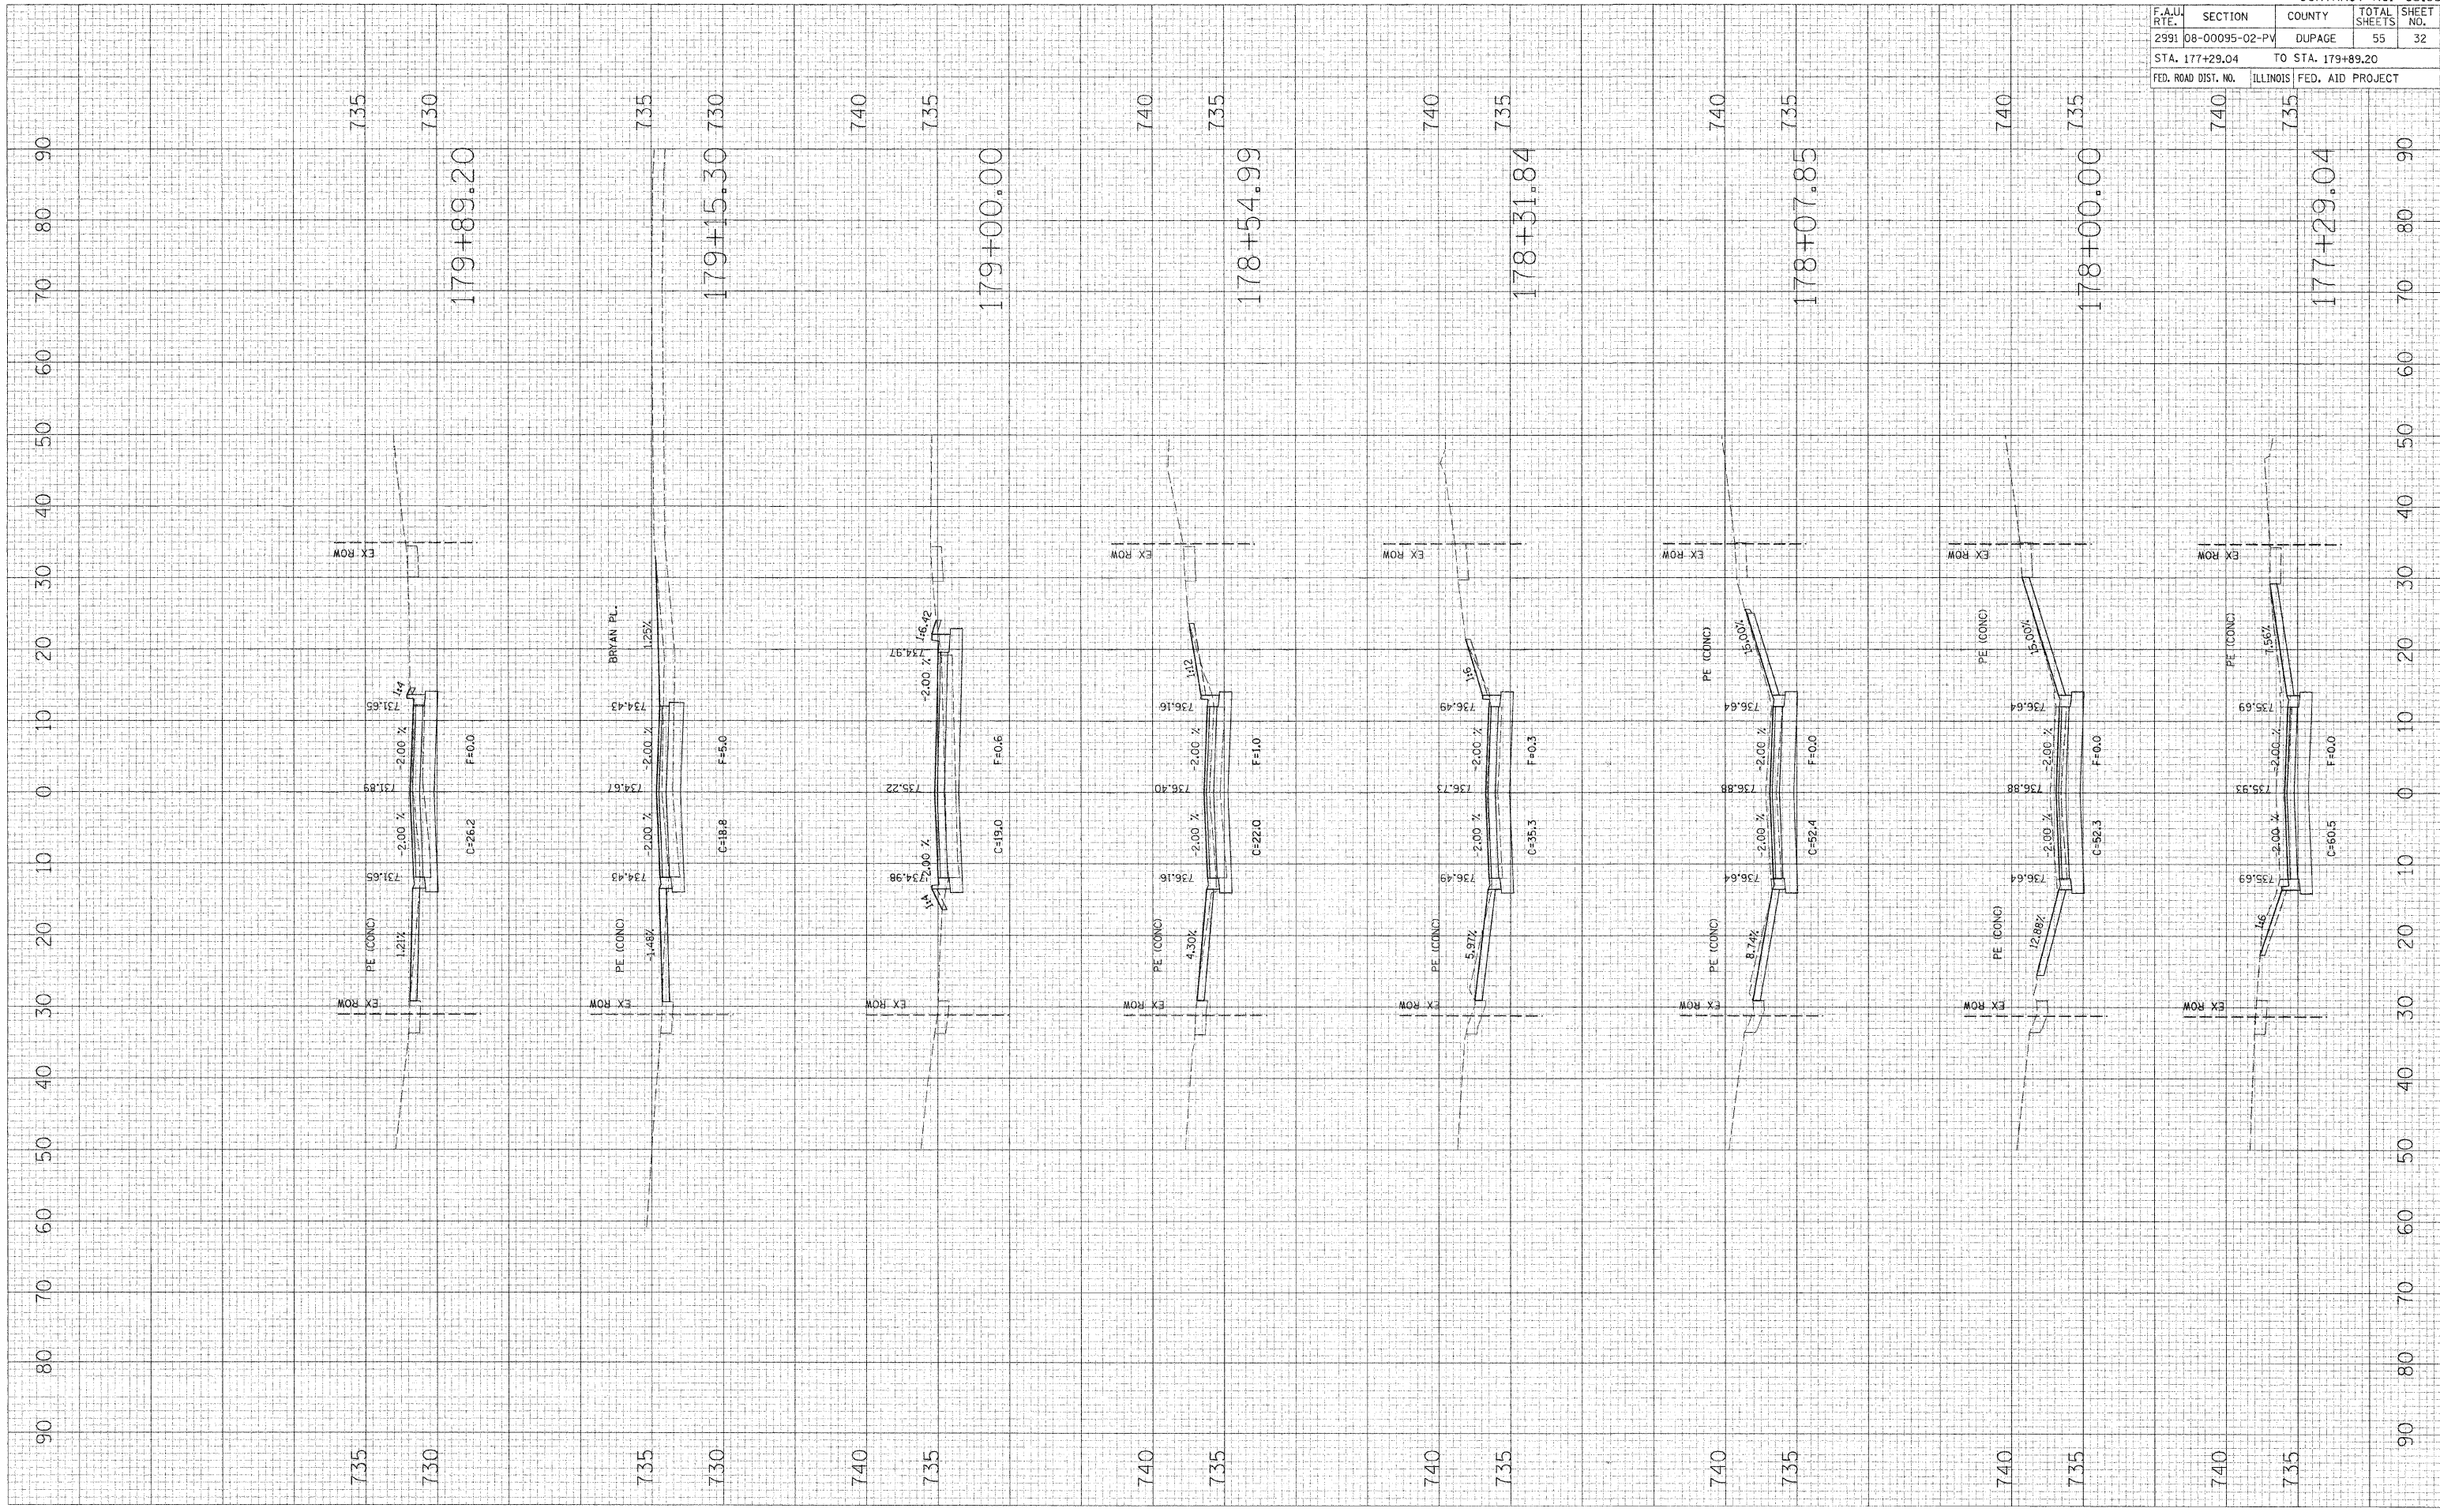

F.A.U. RTE.	SECTION	COUNTY	TOTAL SHEETS	SHEET NO.
2991	08-00095-02-PV	DUPAGE	55	32
STA. 177+29.04		TO STA. 179+89.20		
FED. ROAD DIST. NO.		ILLINOIS FED. AID PROJECT		

CONTRACT NO. 63135