


PLOT DATE = 2/9/2009  
 FILE NAME = m:\dwners\grove\1012\1012\1012.dwg  
 PLOT SCALE = 1/8" = 10.0000' / 1"  
 USER NAME = JLSCH\*

ORIGINAL SURVEY	DATE
NO.	

BY	DATE

FINISHED SURVEY	DATE
NO.	

REVISIONS	DATE

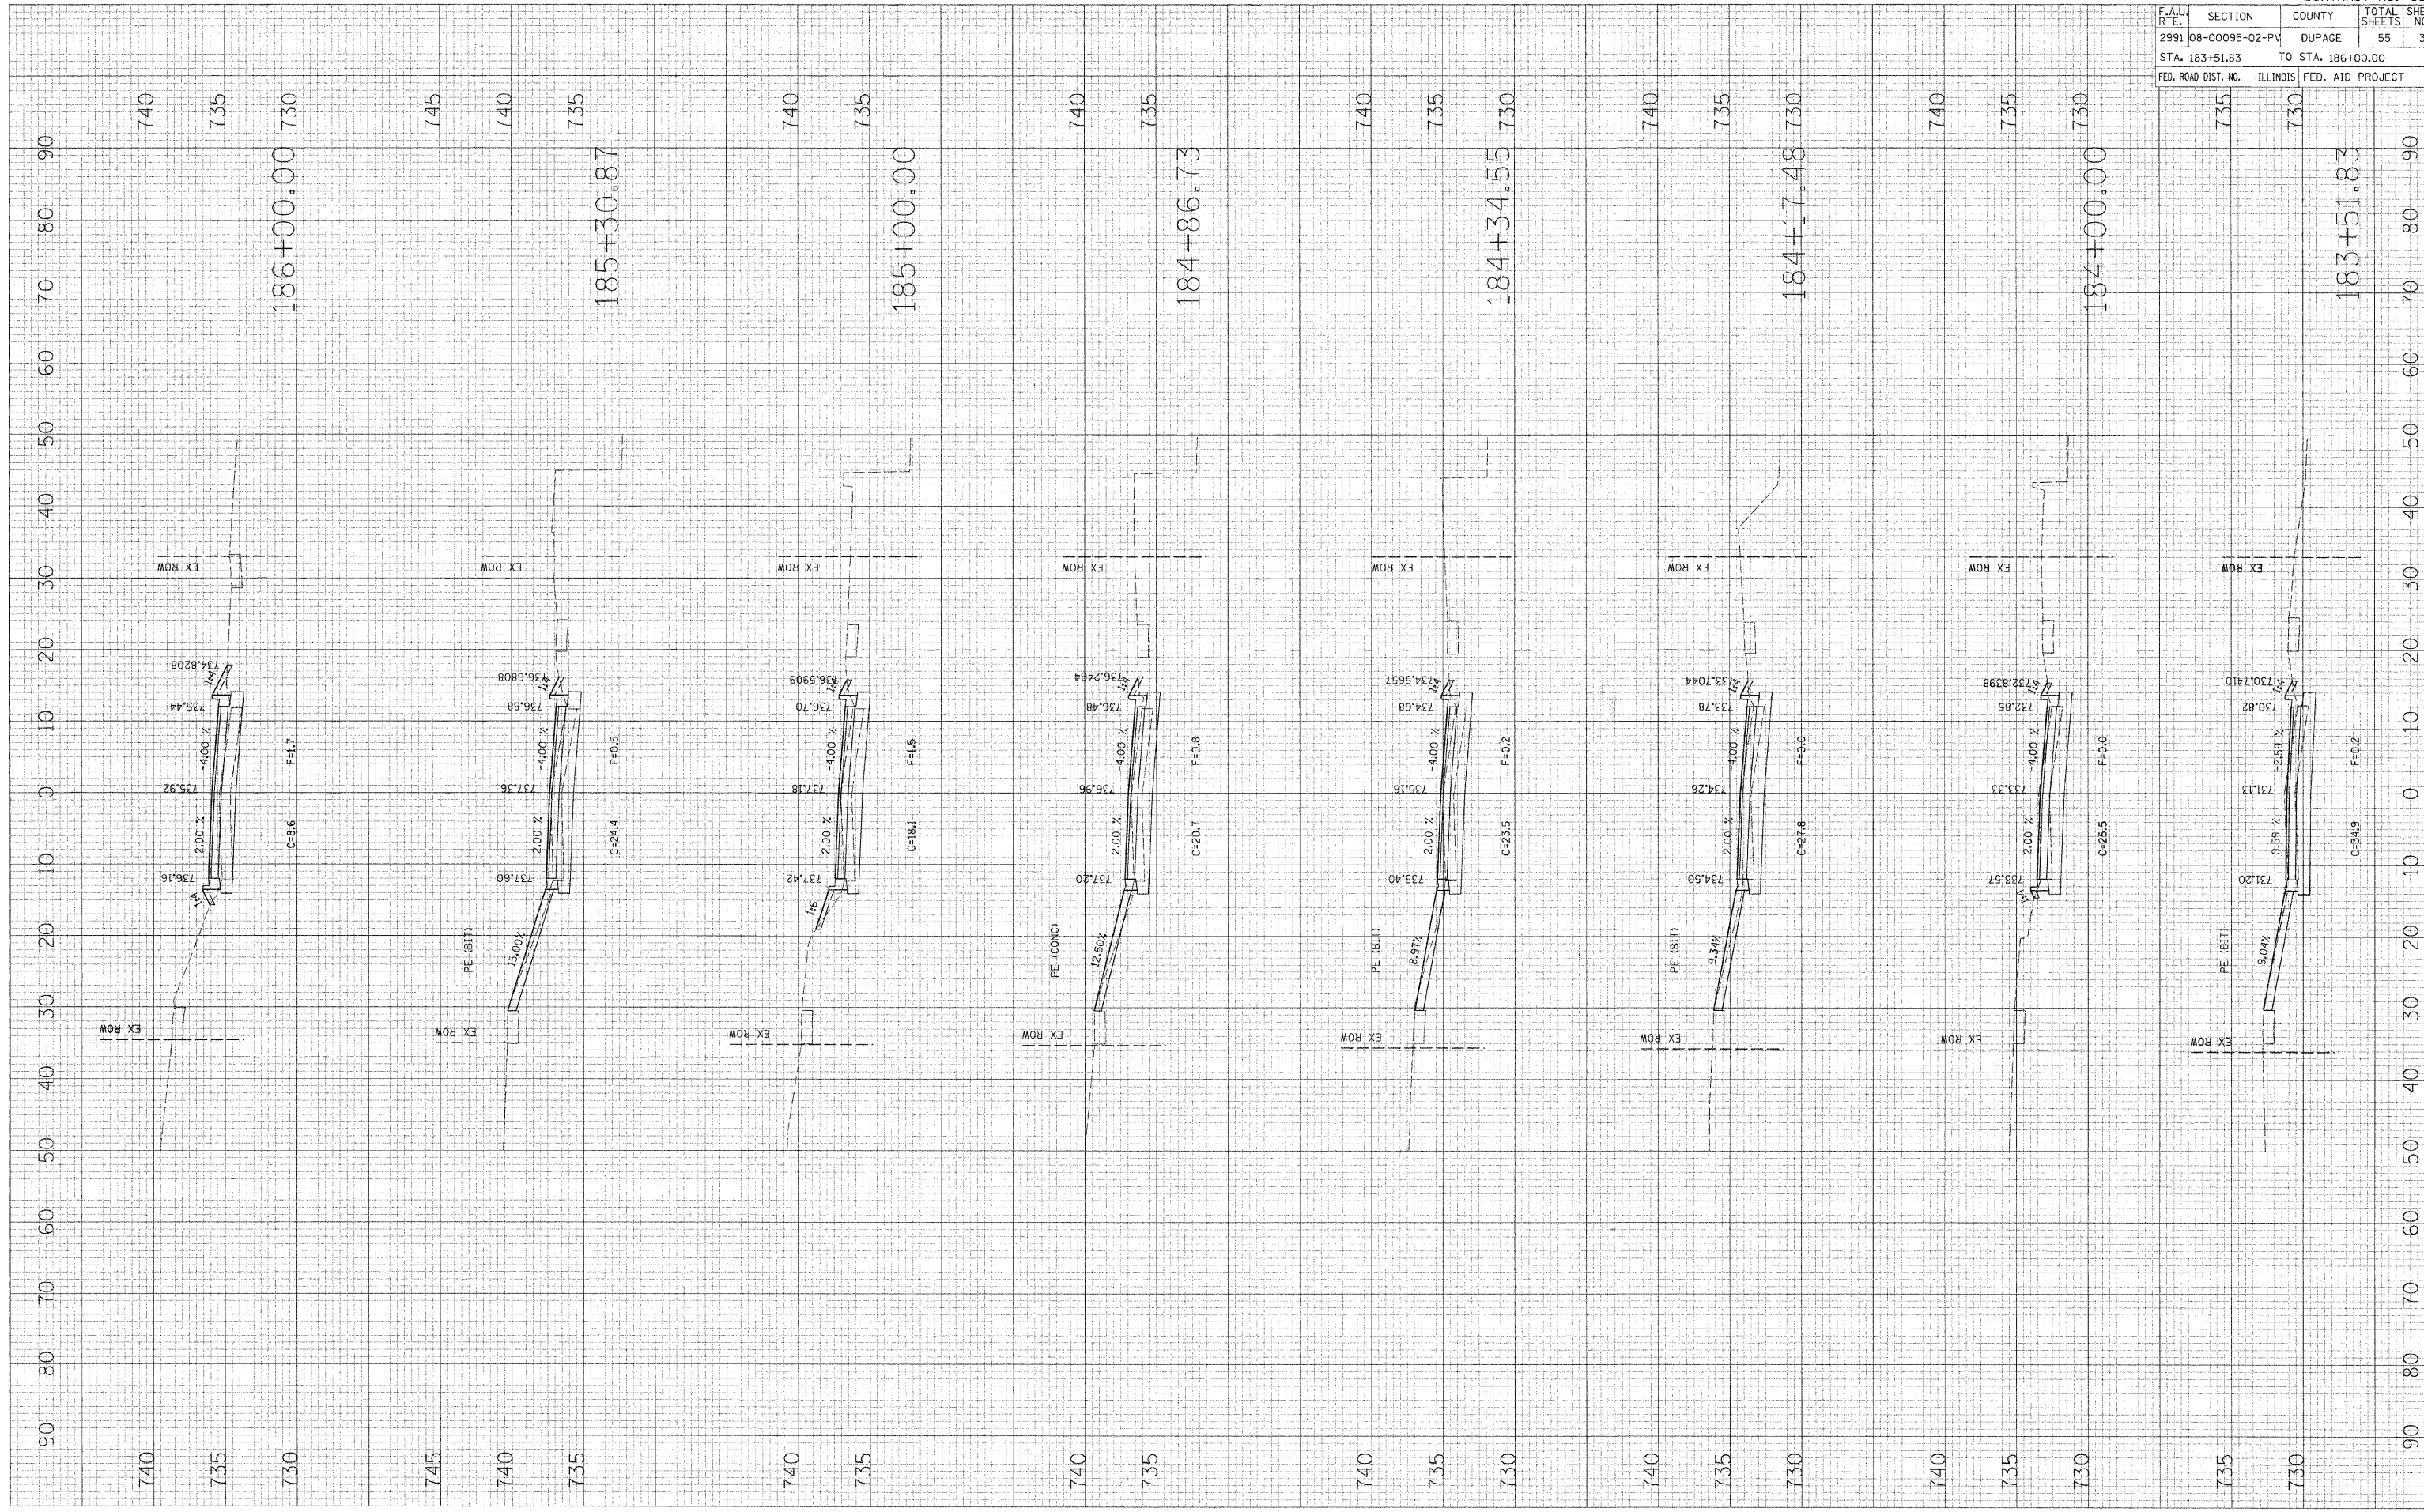

F.A.U. RFE.	SECTION	COUNTY	TOTAL SHEETS	SHEET NO.
2991	08-00095-02-PV	DUPAGE	55	34
STA. 183+51.83		TO STA. 186+00.00		
FED. ROAD DIST. NO.		ILLINOIS	FED. AID PROJECT	