


PLOT DATE = 2/19/2009
 FILE NAME = m:\dormer-grove-1012\checked\1012\1012.XSD\PH2.dgn
 PLOT SCALE = 1/8"=1'-0"
 USER NAME = #USER#
 ORIGINAL SURVEY PLOTTED AREAS CHECKED
 SURVEY PLOTTED AREAS CHECKED
 BY: DATE:

FINAL SURVEY PLOTTED AREAS CHECKED
 NOTE BOOK NO. AREAS CHECKED
 BY: DATE:

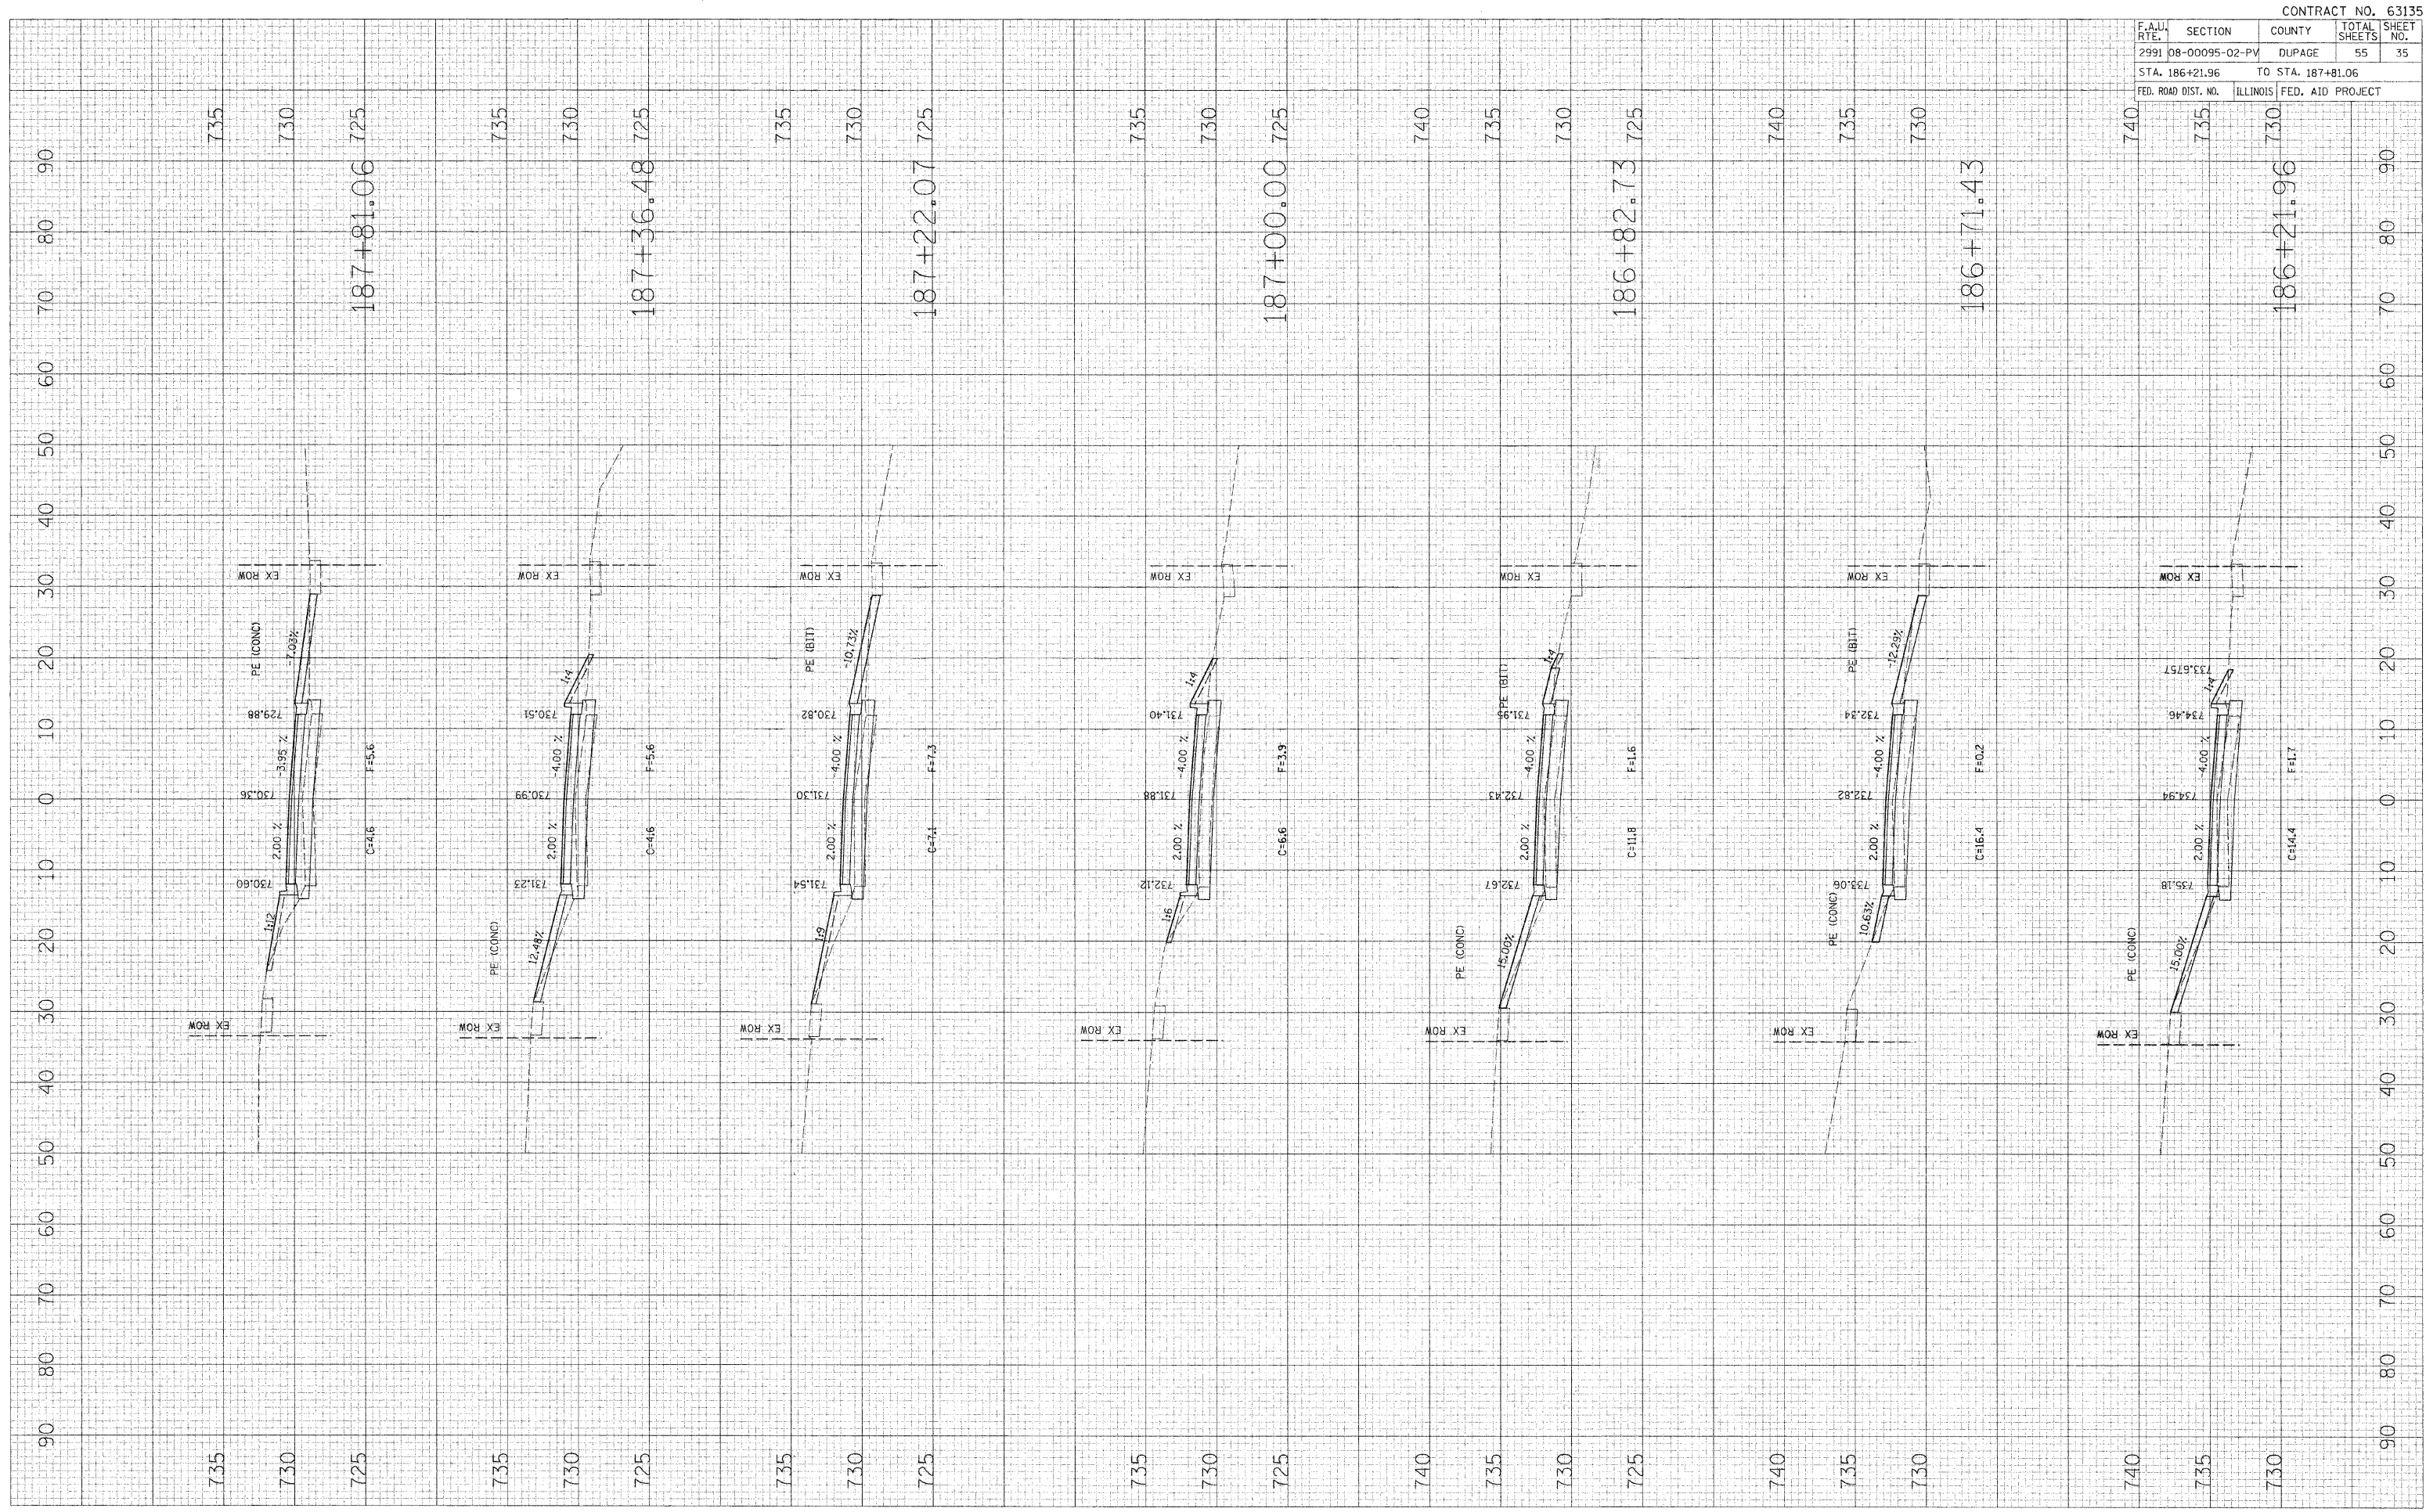

F.A.U. RTE.	SECTION	COUNTY	TOTAL SHEETS	SHEET NO.
2991	08-00095-02-PV	DUPAGE	55	35
STA. 186+21.96		TO STA. 187+81.06		
FED. ROAD DIST. NO.		ILLINOIS FED. AID PROJECT		

90 80 70 60 50 40 30 20 10 0 10 20 30 40 50 60 70 80 90
 735 730 725 735 730 725 735 730 725 740 735 730 725 740 735 730 740 735 730