


PLOT DATE = 2/9/2009
 FILE NAME = m:\barbara's_grow\ut-1812\1-phase\1812\1812.XSD; PH2.dgn
 PLOT SCALE = 10.0000' / 1" / IN.
 USER NAME = 405294

ORIGINAL SURVEY
 SURVEY PLOTTED
 AREAS CHECKED

FINAL SURVEY
 SURVEY PLOTTED
 NOTE BOOK
 AREAS CHECKED

BY: _____ DATE: _____

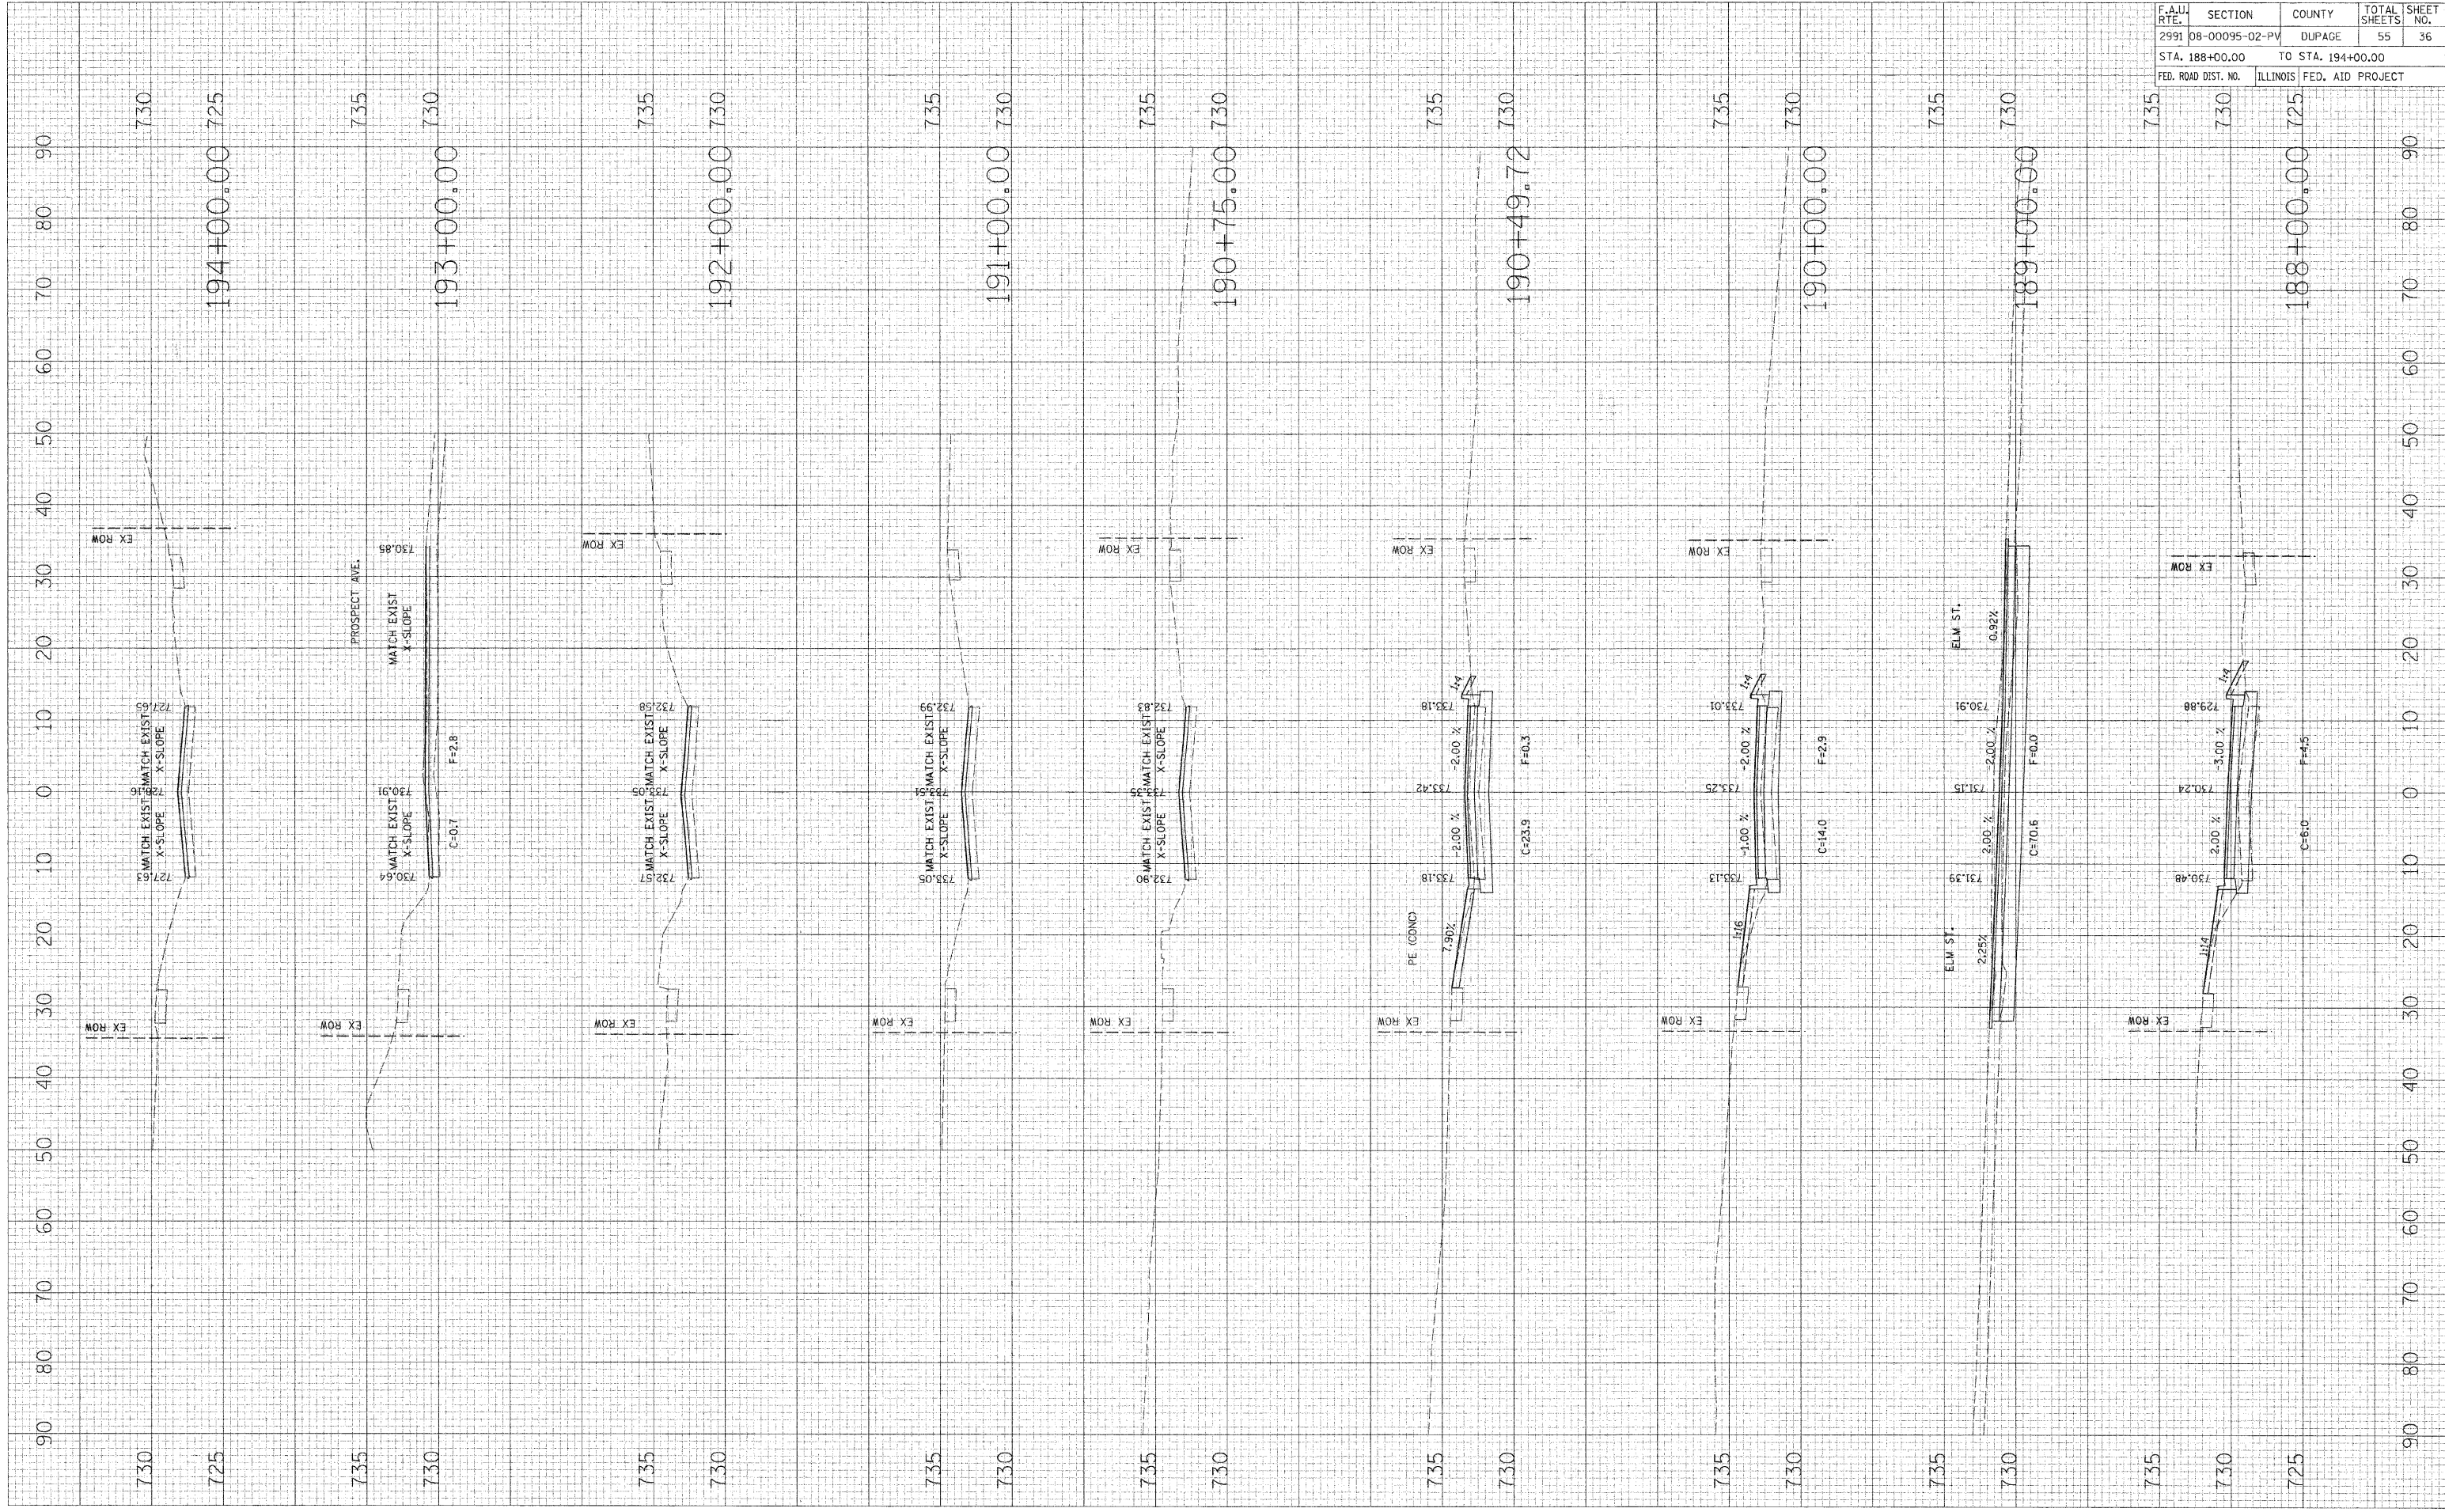

F.A.U. RTE.	SECTION	COUNTY	TOTAL SHEETS	SHEET NO.
2991	08-00095-02-PV	DUPAGE	55	36
STA. 188+00.00		TO STA. 194+00.00		
FED. ROAD DIST. NO.		ILLINOIS FED. AID PROJECT		

CONTRACT NO. 63135