


PLOT DATE = 2/9/2009  
 FILE NAME = m:\dormer-s-grove-1012\1-phased\work\cadd\p12\1501\_P12.dwg  
 PLOT SCALE = 10.00000' / 1"  
 USER NAME = #USER#

ORIGINAL SURVEYED  
 SURVEY PLOTTED  
 AREAS CHECKED  
 NO.

FINAL SURVEY  
 PROJECTS PLOTTED  
 NOTE BOOK TEMPLATE  
 AREAS CHECKED  
 NO.

BY DATE

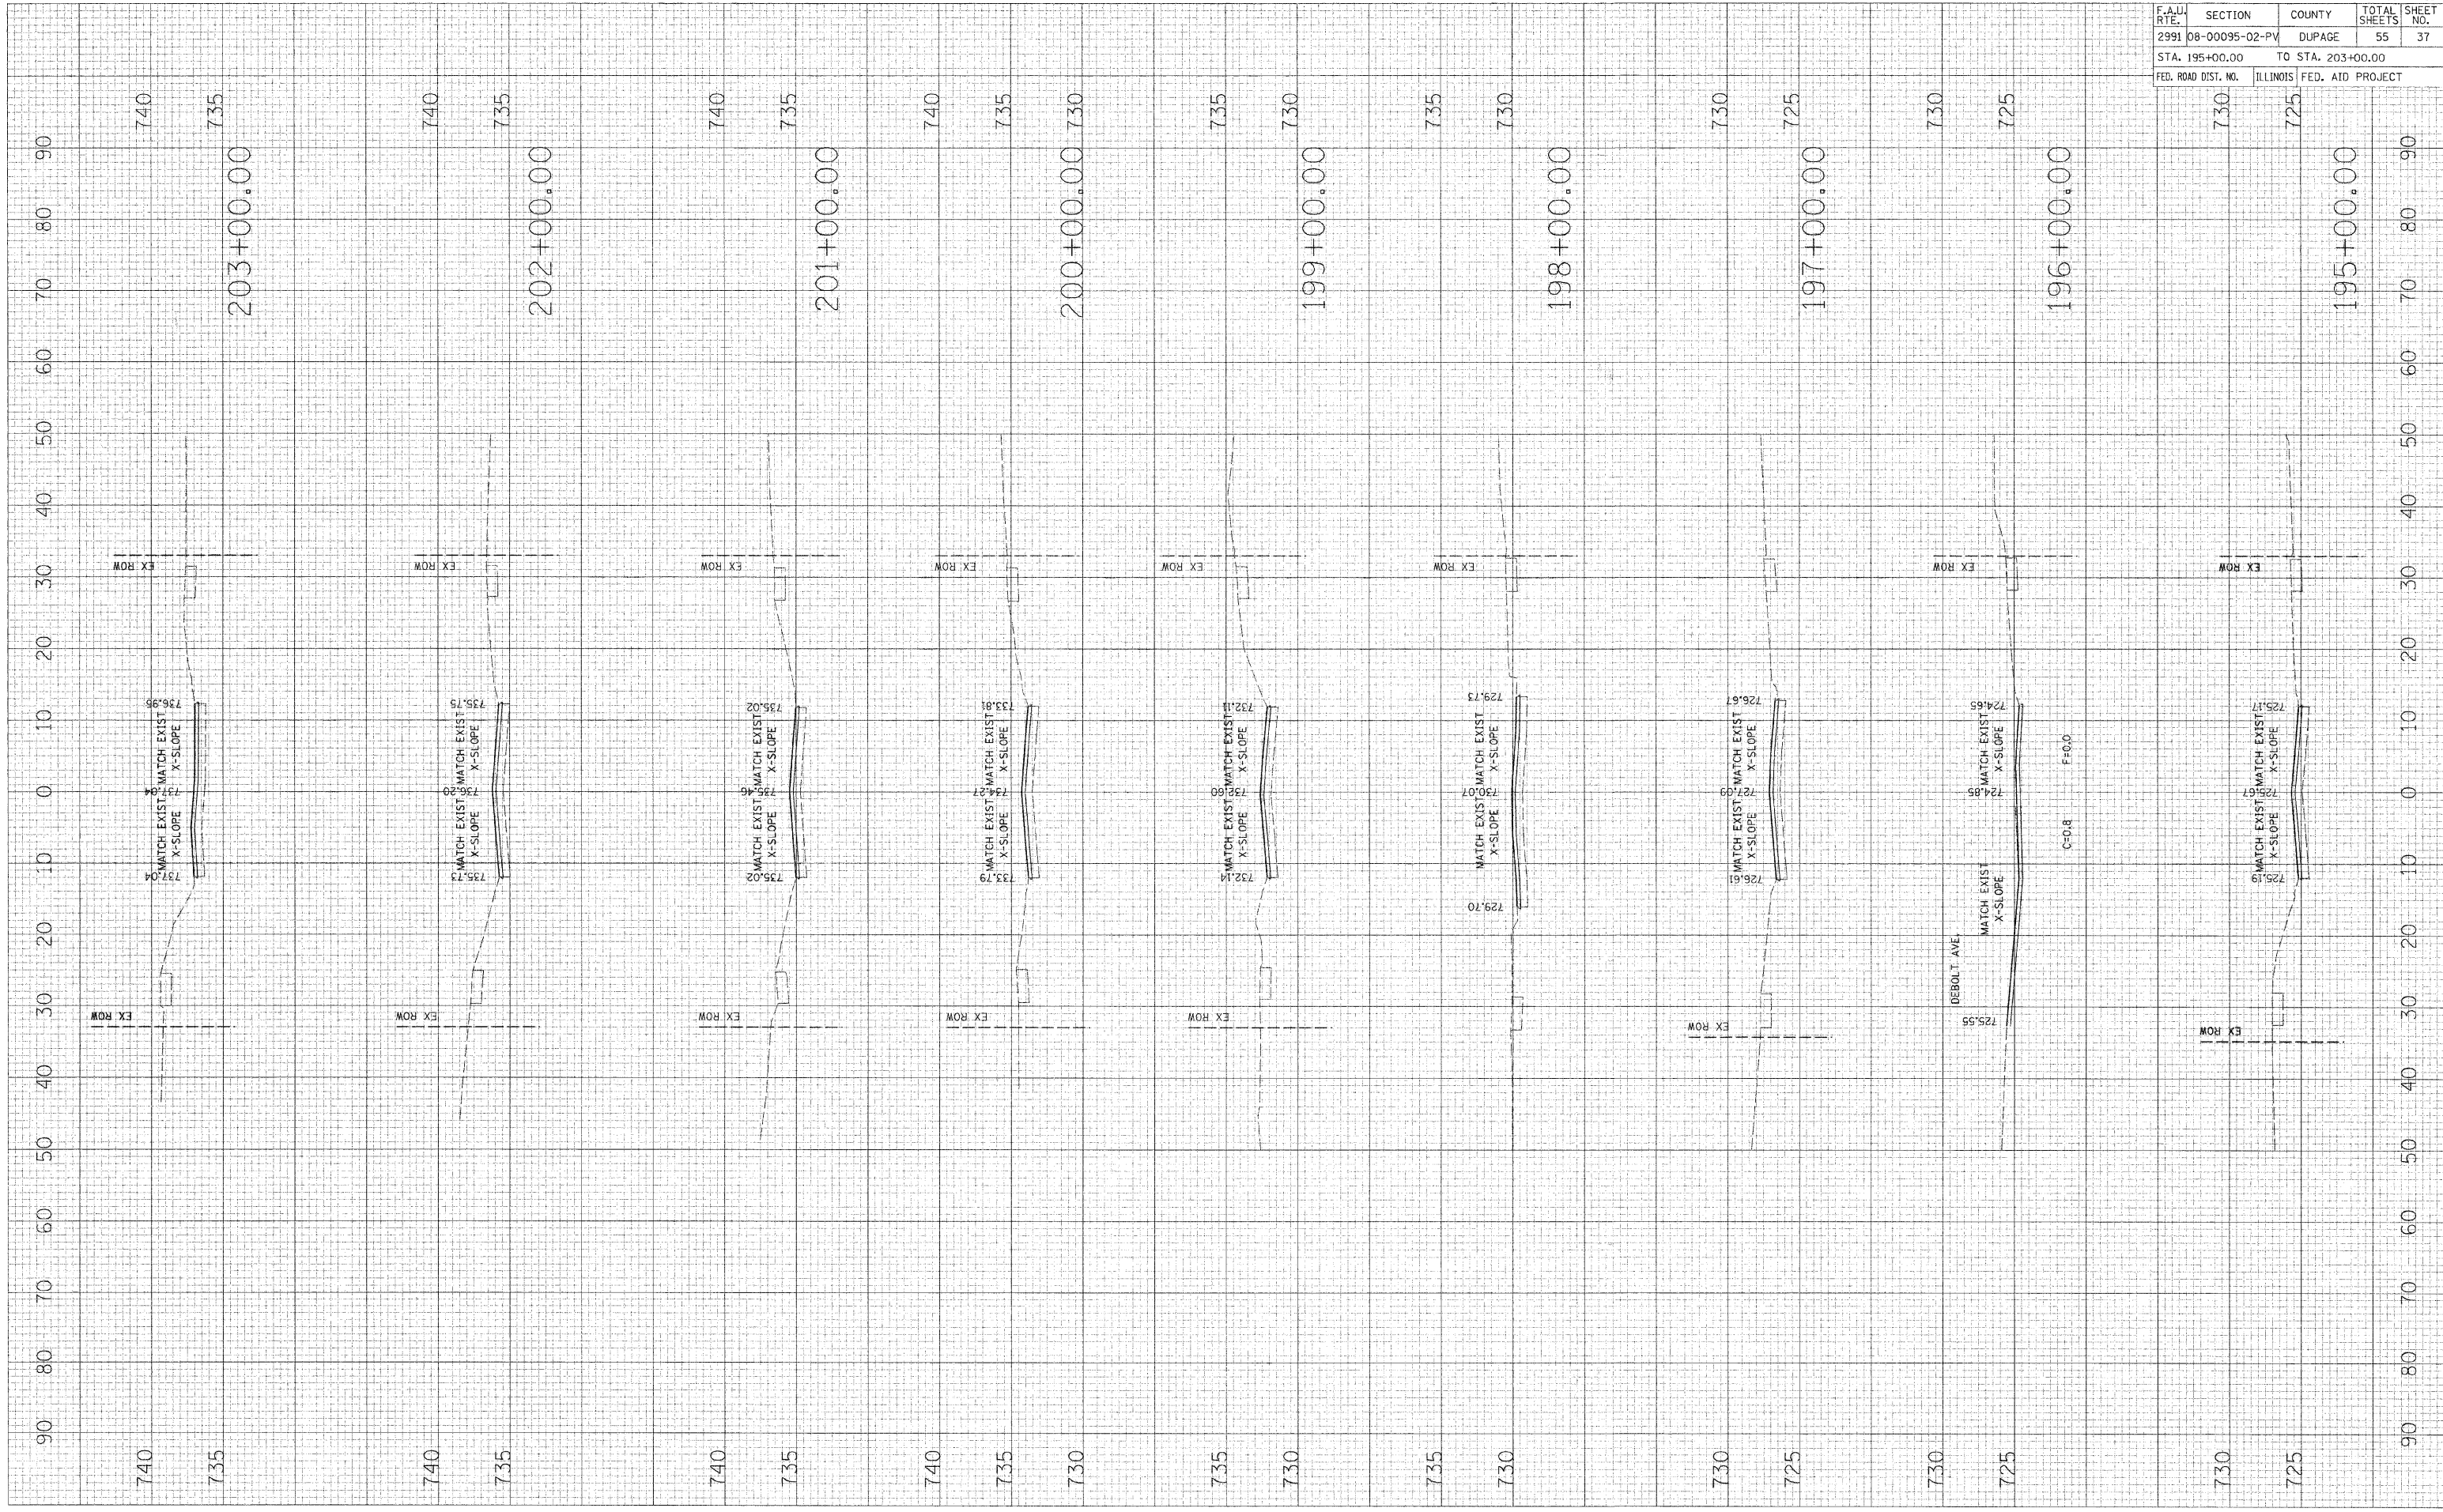

F.A.U. RTE.	SECTION	COUNTY	TOTAL SHEETS	SHEET NO.
2991	08-00095-02-PV	DUPAGE	55	37
STA. 195+00.00		TO STA. 203+00.00		
FED. ROAD DIST. NO.		ILLINOIS FED. AID PROJECT		

CONTRACT NO. 63135