


PLOT DATE = 2/19/2009
 FILE NAME = m:\dormer-grove-012\1-phase2\1001\1001.dwg
 PLOT SCALE = 10/0000 / 1 IN.
 USER NAME = #0526

ORIGINAL SURVEY	SURVEY	BY	DATE

FINAL SURVEY	SURVEY	BY	DATE

NO.	AREAS CHECKED

NO.	AREAS CHECKED

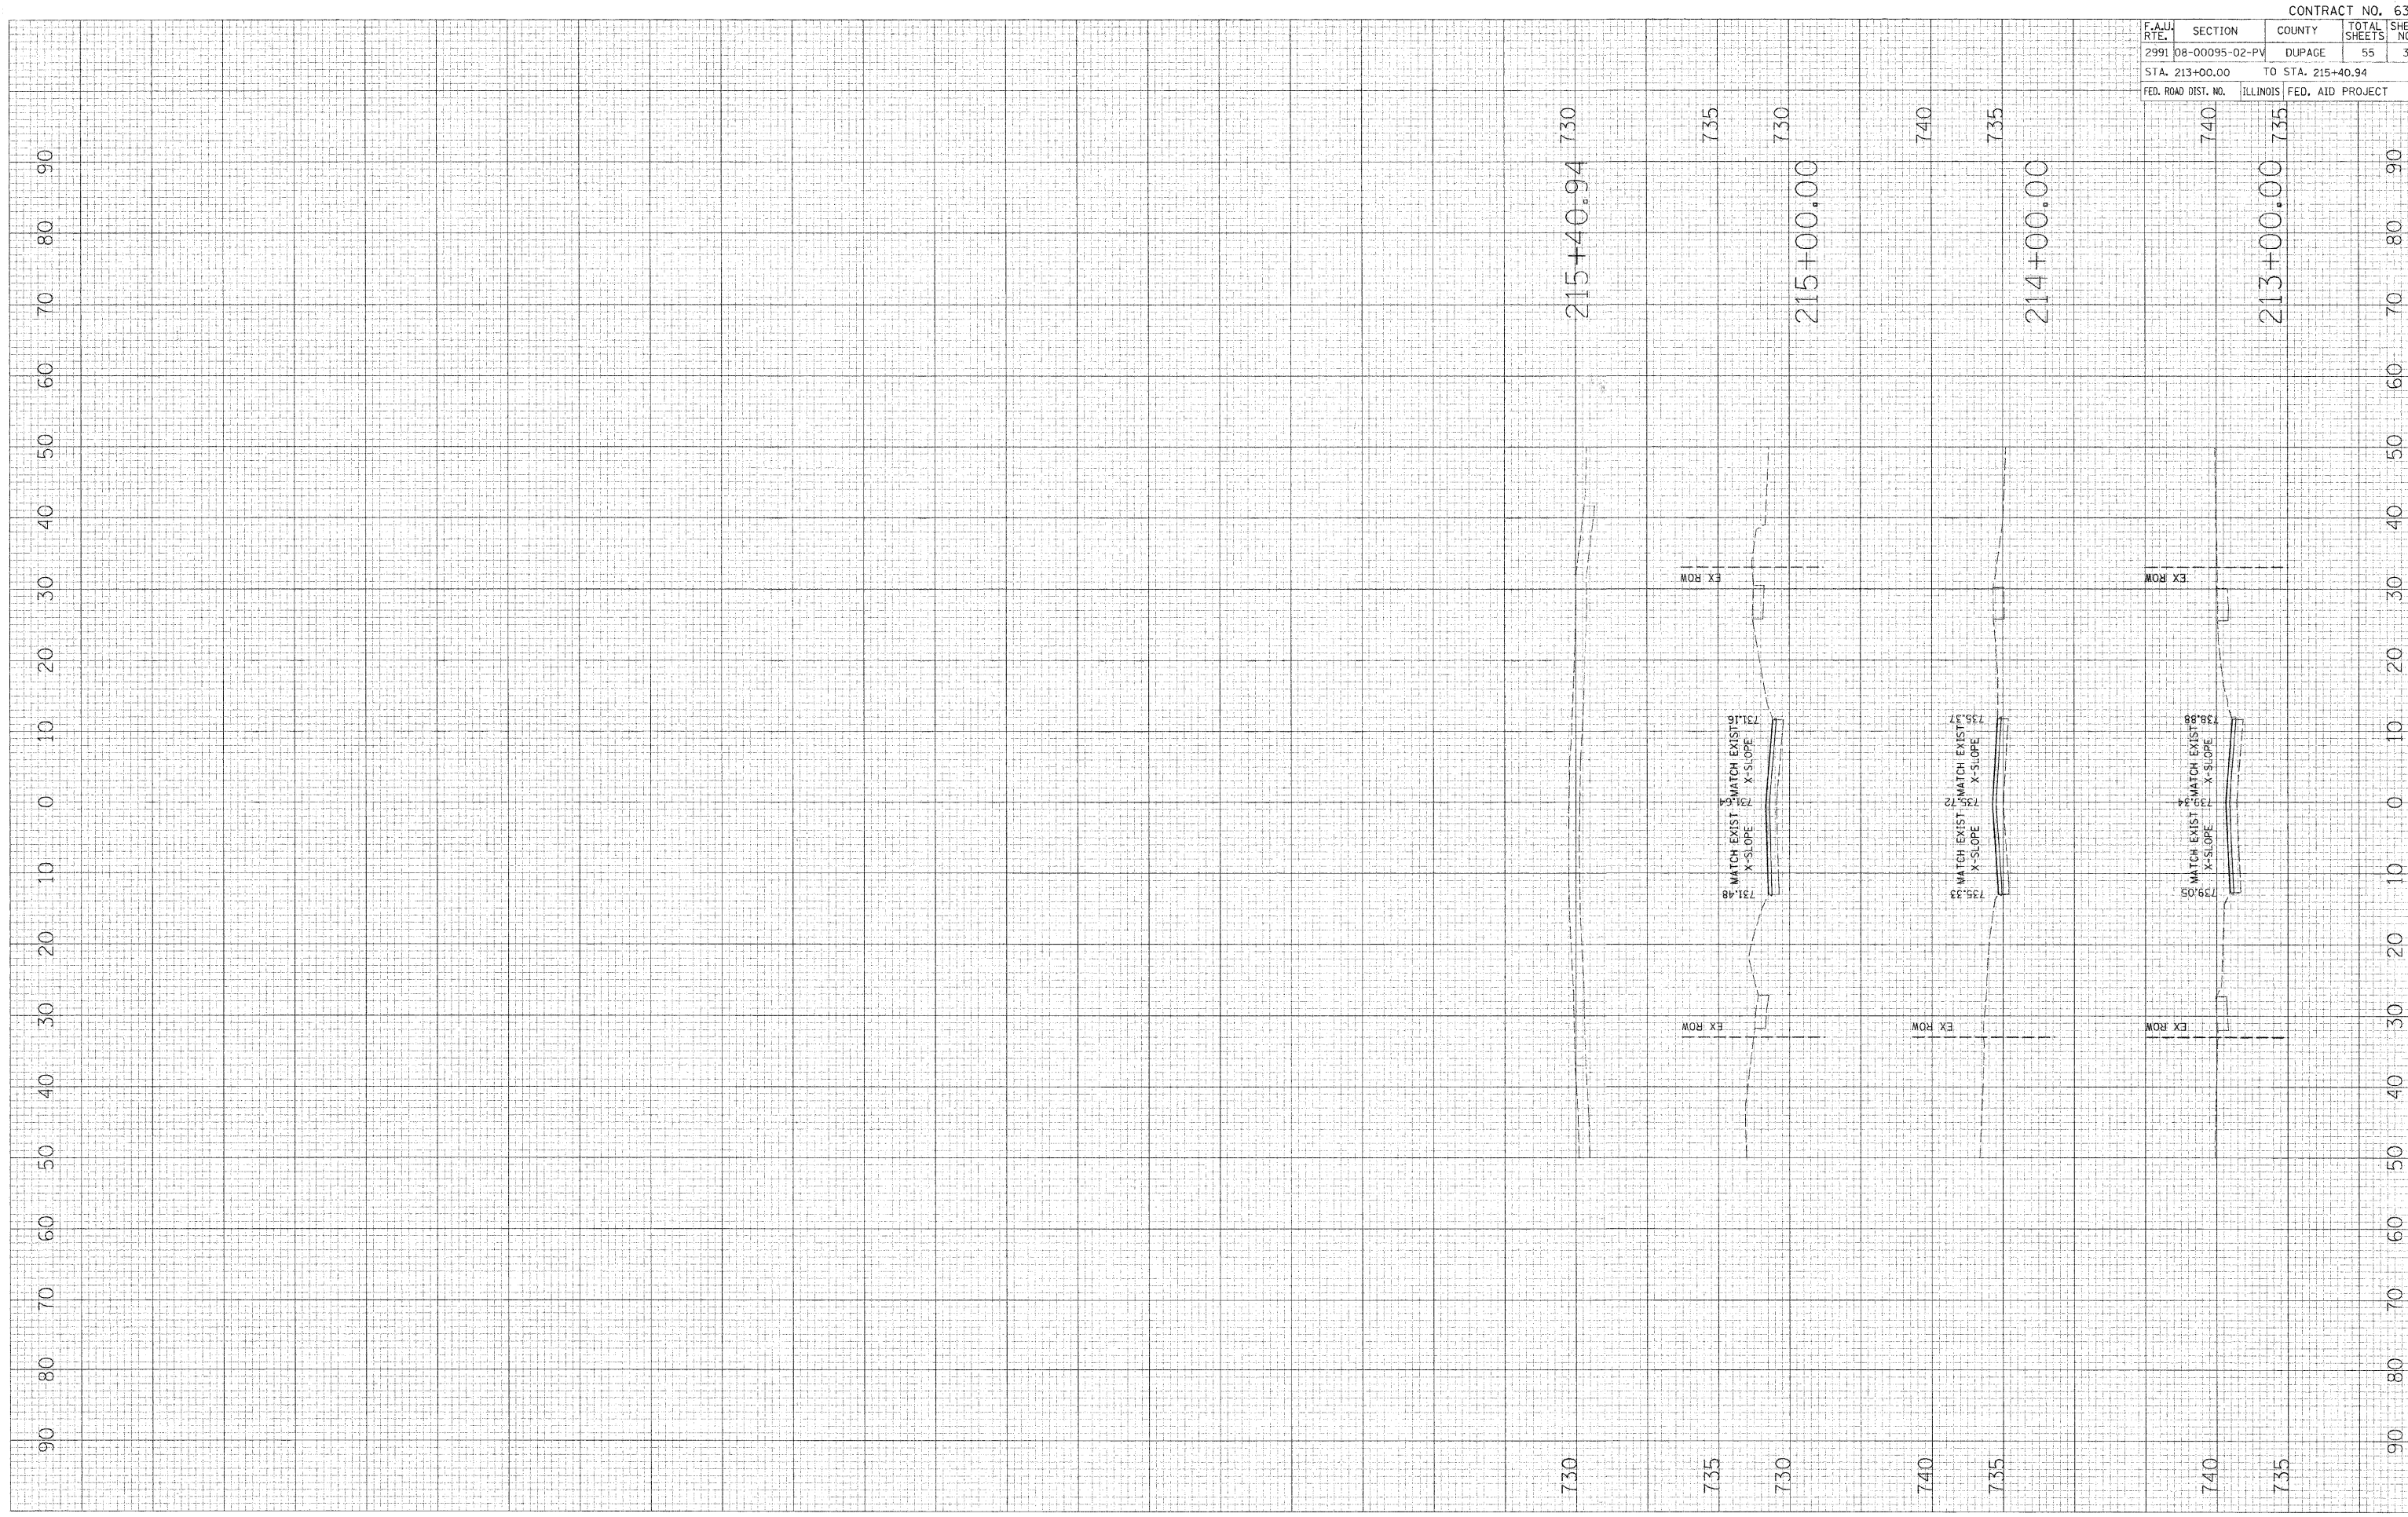

CONTRACT NO. 63135				
F.A.U. RTE.	SECTION	COUNTY	TOTAL SHEETS	SHEET NO.
2991	08-00095-02-PV	DUPAGE	55	39
STA. 213+00.00		TO STA. 215+40.94		
FED. ROAD DIST. NO.		ILLINOIS FED. AID PROJECT		

F.A.U. RTE.	SECTION	COUNTY	TOTAL SHEETS	SHEET NO.
2991	08-00095-02-PV	DUPAGE	55	39
STA. 213+00.00		TO STA. 215+40.94		
FED. ROAD DIST. NO.		ILLINOIS FED. AID PROJECT		