


FINAL SURVEY	SURVEYED	BY	DATE
NOTE BOOK	PLOTTED		
AREAS CHECKED	TEMPLATE		
NO.	AREAS		

ORIGINAL SURVEY	SURVEYED	BY	DATE
NOTE BOOK	PLOTTED		
AREAS CHECKED	TEMPLATE		
NO.	AREAS		

MILLER ROAD - PHASE 1
01/20/07 - dsg_miller.dgn

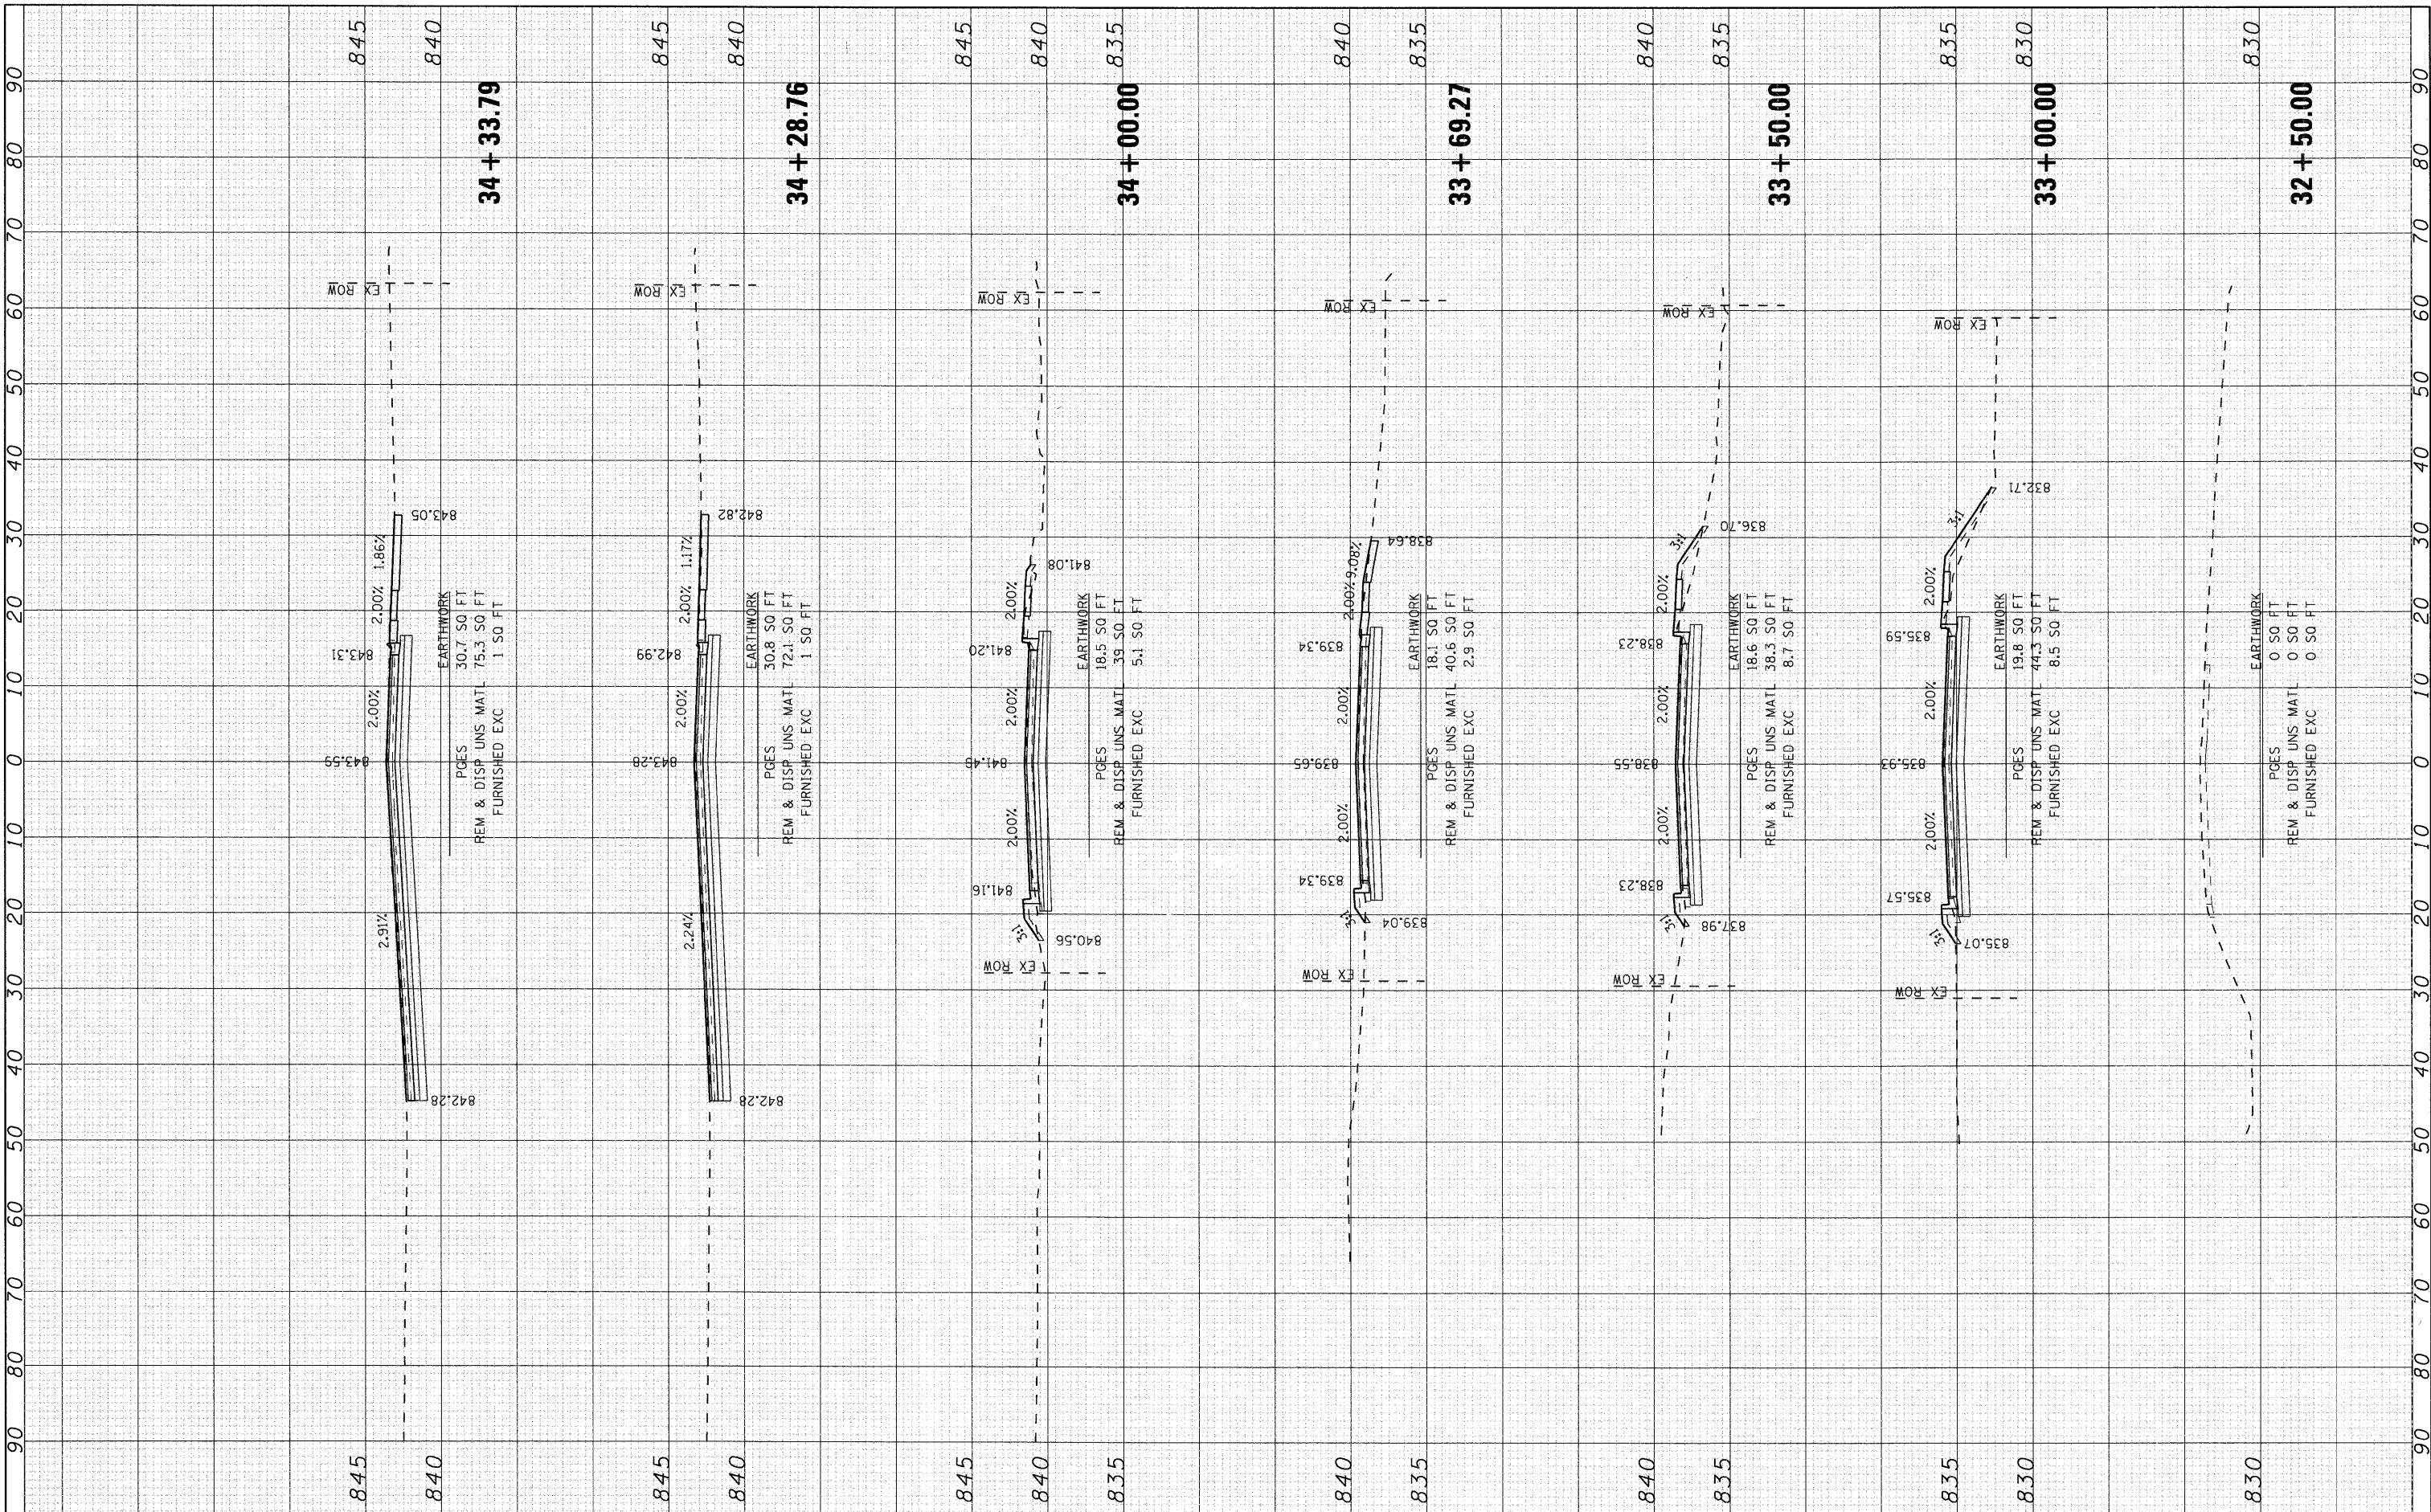

SEC Group, Inc.
 Engineering
 Surveying
 Planning
 Landscaping/Architecture
 McHenry • Yorkville • New Lenox • Chicago
 www.secgroupinc.com

USER NAME = bharman	DESIGNED - BDH	REVISED -
PLOT SCALE = 10	DRAWN -	REVISED -
PLOT DATE = 2/13/2009	CHECKED -	REVISED -
	DATE - 2/12/09	REVISED -

VILLAGE OF LAKE IN THE HILLS

**CROSS SECTIONS
MILLER ROAD**

SCALE: 10 SHEET NO. 1 OF 5 SHEETS STA. 32+50.00 TO STA. 34+33.79

F.A. RTE.	SECTION	COUNTY	TOTAL SHEETS	SHEET NO.
4039	08-00029-00-FP	MCHENRY	29	22
FED. ROAD DIST. NO. [ILLINOIS] FED. AID PROJECT			CONTRACT NO. 63142	