


FINAL SURVEY	SURVEYED	BY	DATE
NOTE BOOK	PLOTTED		
NO.	TEMPLATE		
	AREAS CHECKED		

ORIGINAL SURVEY	SURVEYED	BY	DATE
NOTE BOOK	PLOTTED		
NO.	TEMPLATE		
	AREAS CHECKED		

MILLER ROAD - PHASE 1
02/09/09 - ss_miller.dgn

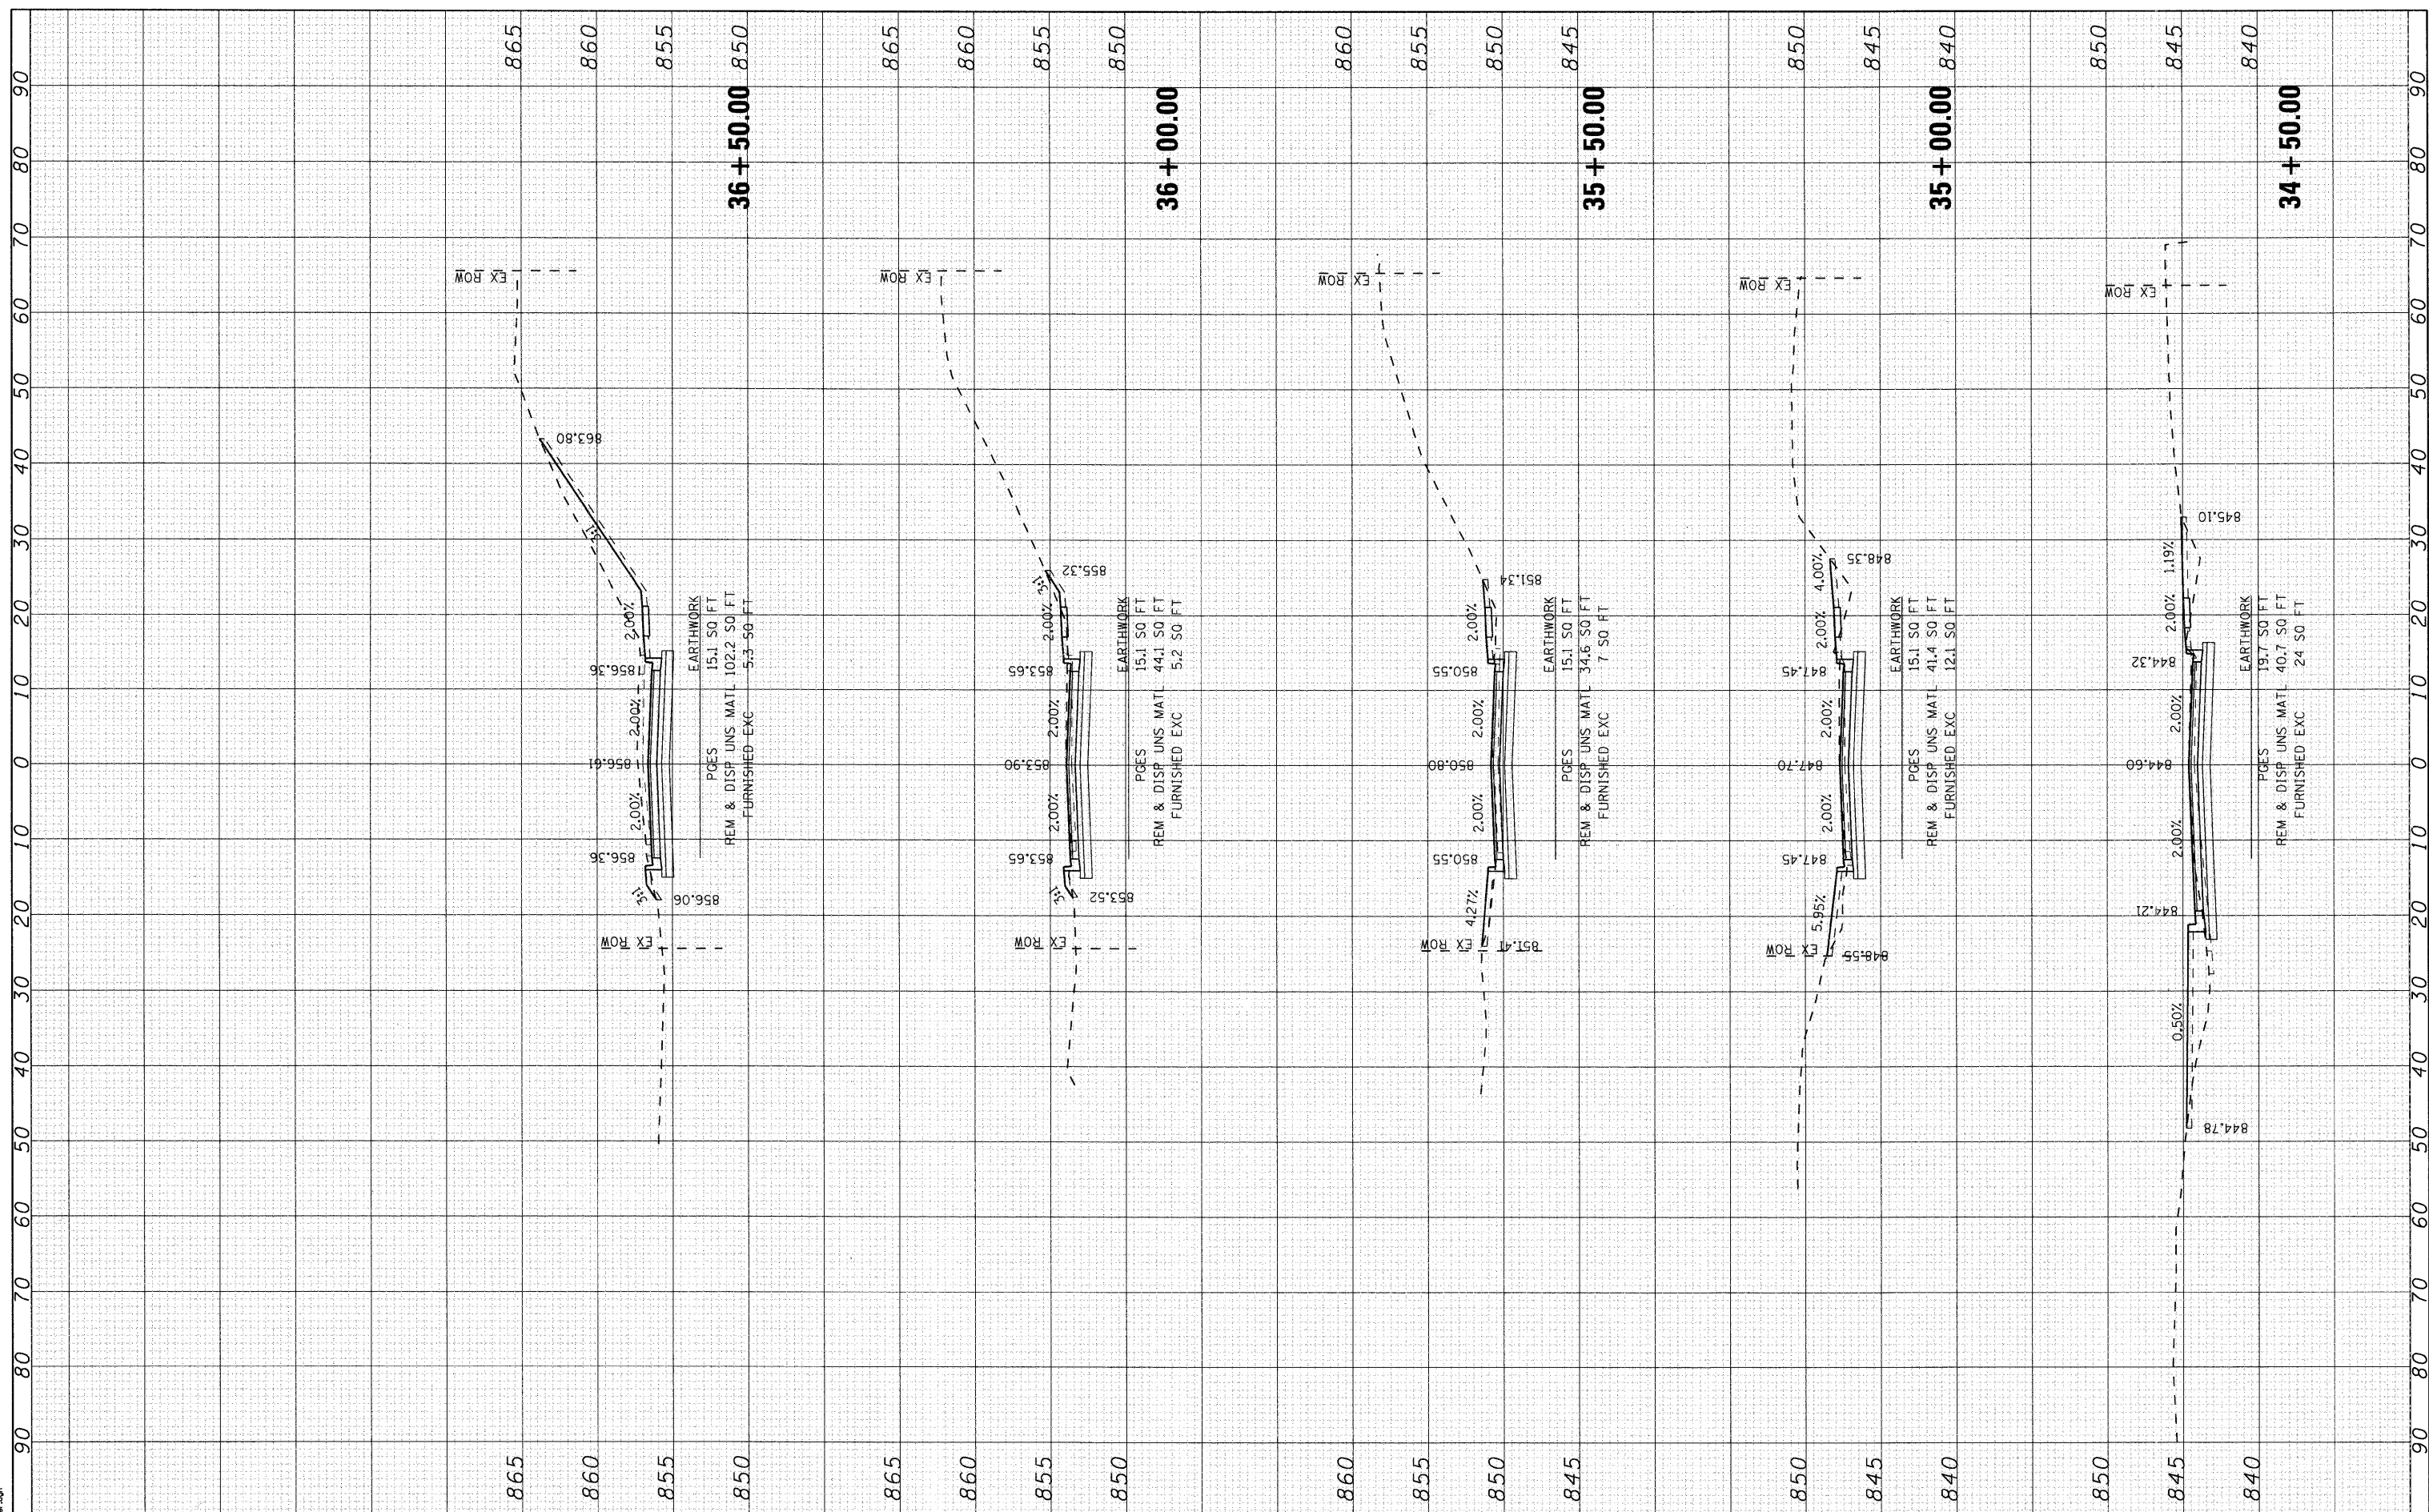

USER NAME	= bhartman
DESIGNED	- BDH
DRAWN	-
CHECKED	-
DATE	- 2/13/2009
PLT DATE	= 2/13/2009

REVISIONS	REVISIONS
1	DESIGNED - BDH
2	DRAWN -
3	CHECKED -
4	DATE - 2/12/09

VILLAGE OF LAKE IN THE HILLS

**CROSS SECTIONS
MILLER ROAD**

SCALE:	10
SHEET NO.	2 OF 5 SHEETS
STA.	34+50.00 TO STA. 36+50.00

F.A. RTE.	4039	SECTION	08-00029-00-FP	COUNTY	MCHENRY	TOTAL SHEETS	29	SHEET NO.	23
							CONTRACT NO.	63142	
							FED. ROAD DIST. NO.	ILLINOIS FED. AID PROJECT	