


NOTE 1: WATER MAIN, FIRE HYDRANTS, AND SANITARY SEWERS ARE OWNED AND MAINTAINED BY THE CITY OF CRYSTAL LAKE. SEE ALSO GENERAL NOTES 6 AND 22 ON SHEET 2.

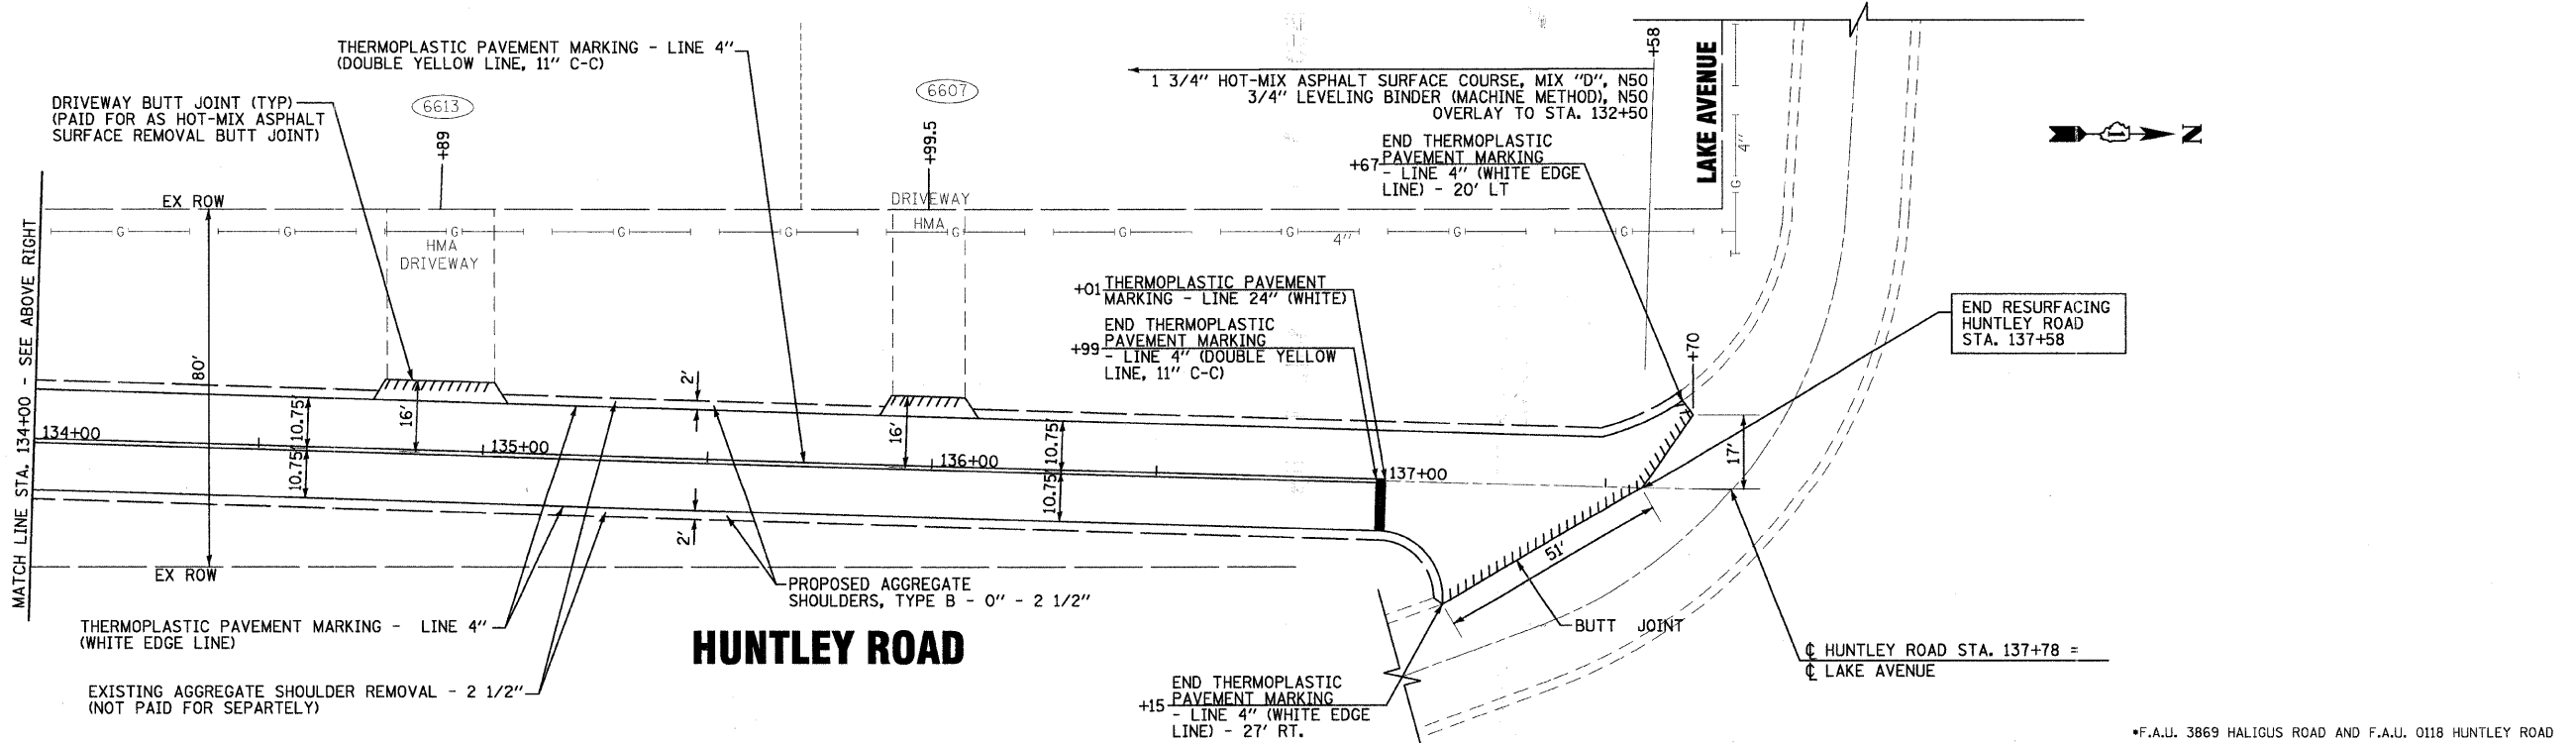

DESIGNED	- REW	REVISED	- 1-20-09 - IDOT REVIEW
DRAWN	- UKB	REVISED	-
CHECKED	- RWL	REVISED	-
DATE	- 12-08-08	REVISED	-

**VILLAGE OF LAKEWOOD, ILLINOIS  
HALIGUS ROAD AND HUNTLEY ROAD STP (LAPP)  
IMPROVEMENTS**

**PLAN - HUNTLEY ROAD**

SCALE: 1"=20'      STA: 129+50      TO STA: 138+78

F.A.U. 3869 HALIGUS ROAD AND F.A.U. 0118 HUNTLEY ROAD		TOTAL SHEETS	
F.A.U. RTE.	SECTION	COUNTY	SHEET NO.
08-00010-00-RS		McHENRY	17 10
FED. ROAD DIST. NO. 1		CONTRACT NO. 63145	
C-91-207-09	ILLINOIS	FED. AID PROJECT M-9003 (175)	

COPYRIGHT © 2008 BY BAXTER & WOODMAN, INC.  
 STATE OF ILLINOIS - PROFESSIONAL DESIGN FIRM  
 LICENSE NO. 184-001021 - EXPIRES 12/31/2009  
 PROJECT: 08-00010-00-RS  
 SHEET NO. 17 OF 18