


**LEGEND:**

- INLET FILTERS
- I.P. INITIAL PLACEMENT
- SODDING, SALT TOLERANT

NOTE: FOR PLANT LIST, SEE SHEET 7.

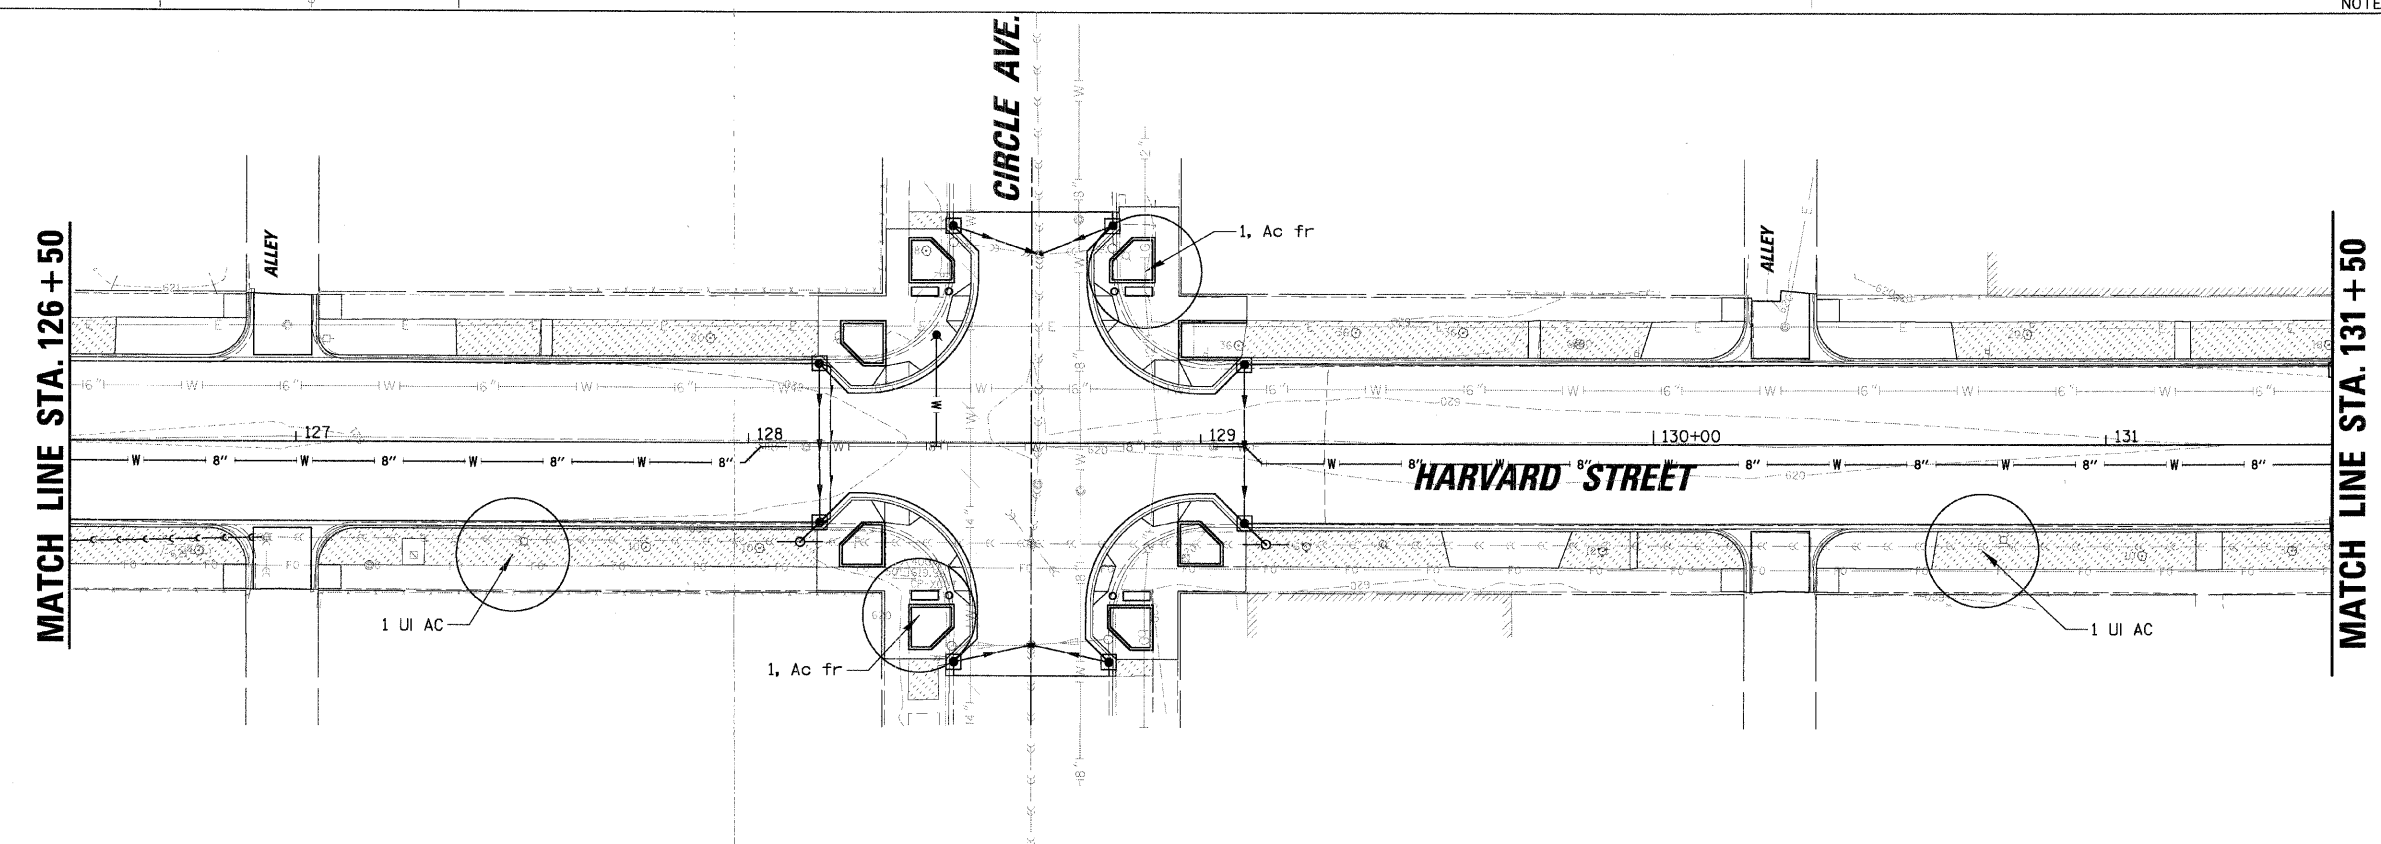

FILE NAME = N:\FORESTPARK\070002\Civil\CREC_070002_03.SHT	USER NAME = JBARNETT	DESIGNED -	REVISED -	<b>STATE OF ILLINOIS DEPARTMENT OF TRANSPORTATION</b>	<b>EROSION /SEDIMENT CONTROL AND LANDSCAPING PLAN</b>	F.A.U. RTE. 1702	SECTION 07-00106-00-PV	COUNTY COOK	TOTAL SHEETS 75	SHEET NO. 52	
PLOT SCALE = 20"	PLOT DATE = 2/18/2009	DRAWN -	REVISED -			SCALE: SHEET NO. OF SHEETS STA. TO STA.					
CHECKED -	DATE -	REVISED -	REVISED -			FED. ROAD DIST. NO. 1 ILLINOIS FED. AID PROJECT					
						CONTRACT NO. 63148					