


FINAL SURVEY PLOTTED TEMPLATE AREAS CHECKED DATE BY

ORIGINAL SURVEY PLOTTED TEMPLATE AREAS CHECKED DATE BY

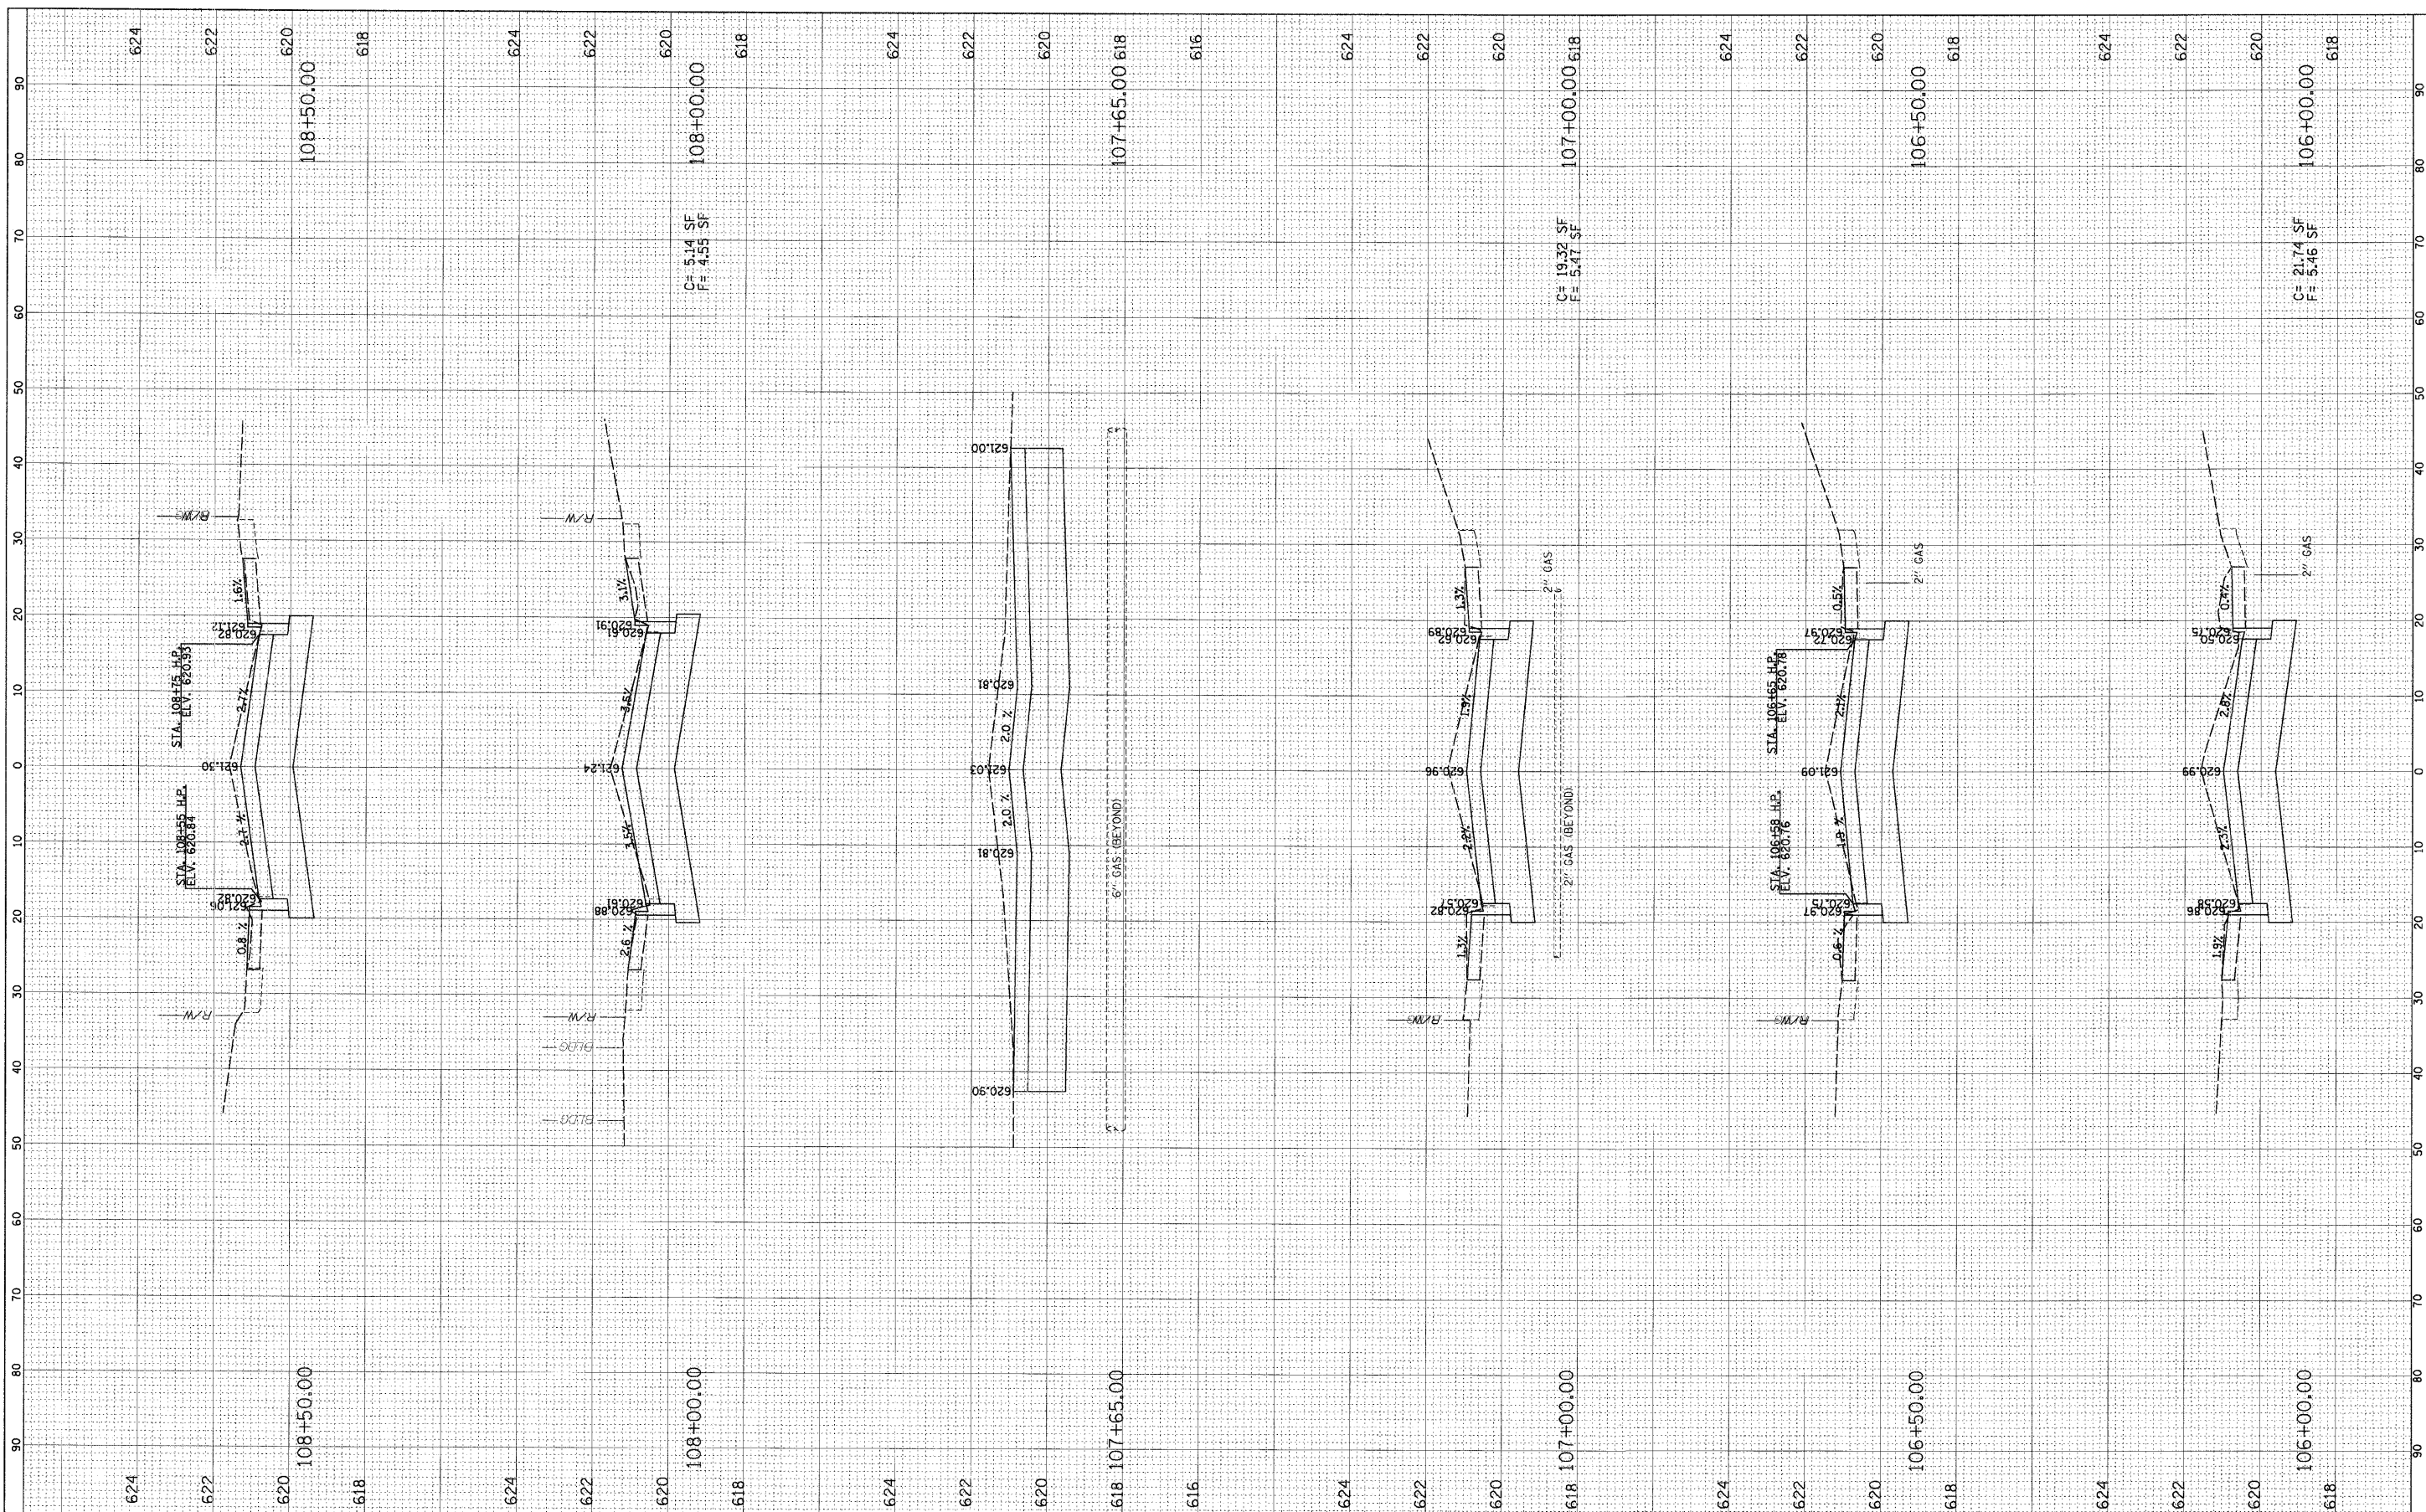

FILE NAME = N:\FORESTPARK\070082\Civil\LAY_070082.SHT	USER NAME = JBARNETT	DESIGNED -	REVISED -	STATE OF ILLINOIS DEPARTMENT OF TRANSPORTATION	CROSS-SECTIONS HARVARD STREET	F.A.U. RTE. 1702	SECTION 07-00106-00-PV	COUNTY COOK	TOTAL SHEETS 75	SHEET NO. 59	
	PLOT SCALE = 10'	DRAWN -	REVISED -			CONTRACT NO. 63148					
	PLOT DATE = 2/19/2009	CHECKED -	REVISED -			FED. ROAD DIST. NO. 1 (ILLINOIS) FED. AID PROJECT					
		DATE -	REVISED -			SCALE:	SHEET NO.	OF	SHEETS	STA.	TO