


FINAL SURVEY NO.	SUPERVISOR	DATE
NOTE BOOK NO.	PLOTTED	
AREAS CHECKED	TEMPLATE	
	AREAS CHECKED	

ORIGINAL SURVEY NO.	BY	DATE
NOTE BOOK NO.		
AREAS CHECKED		

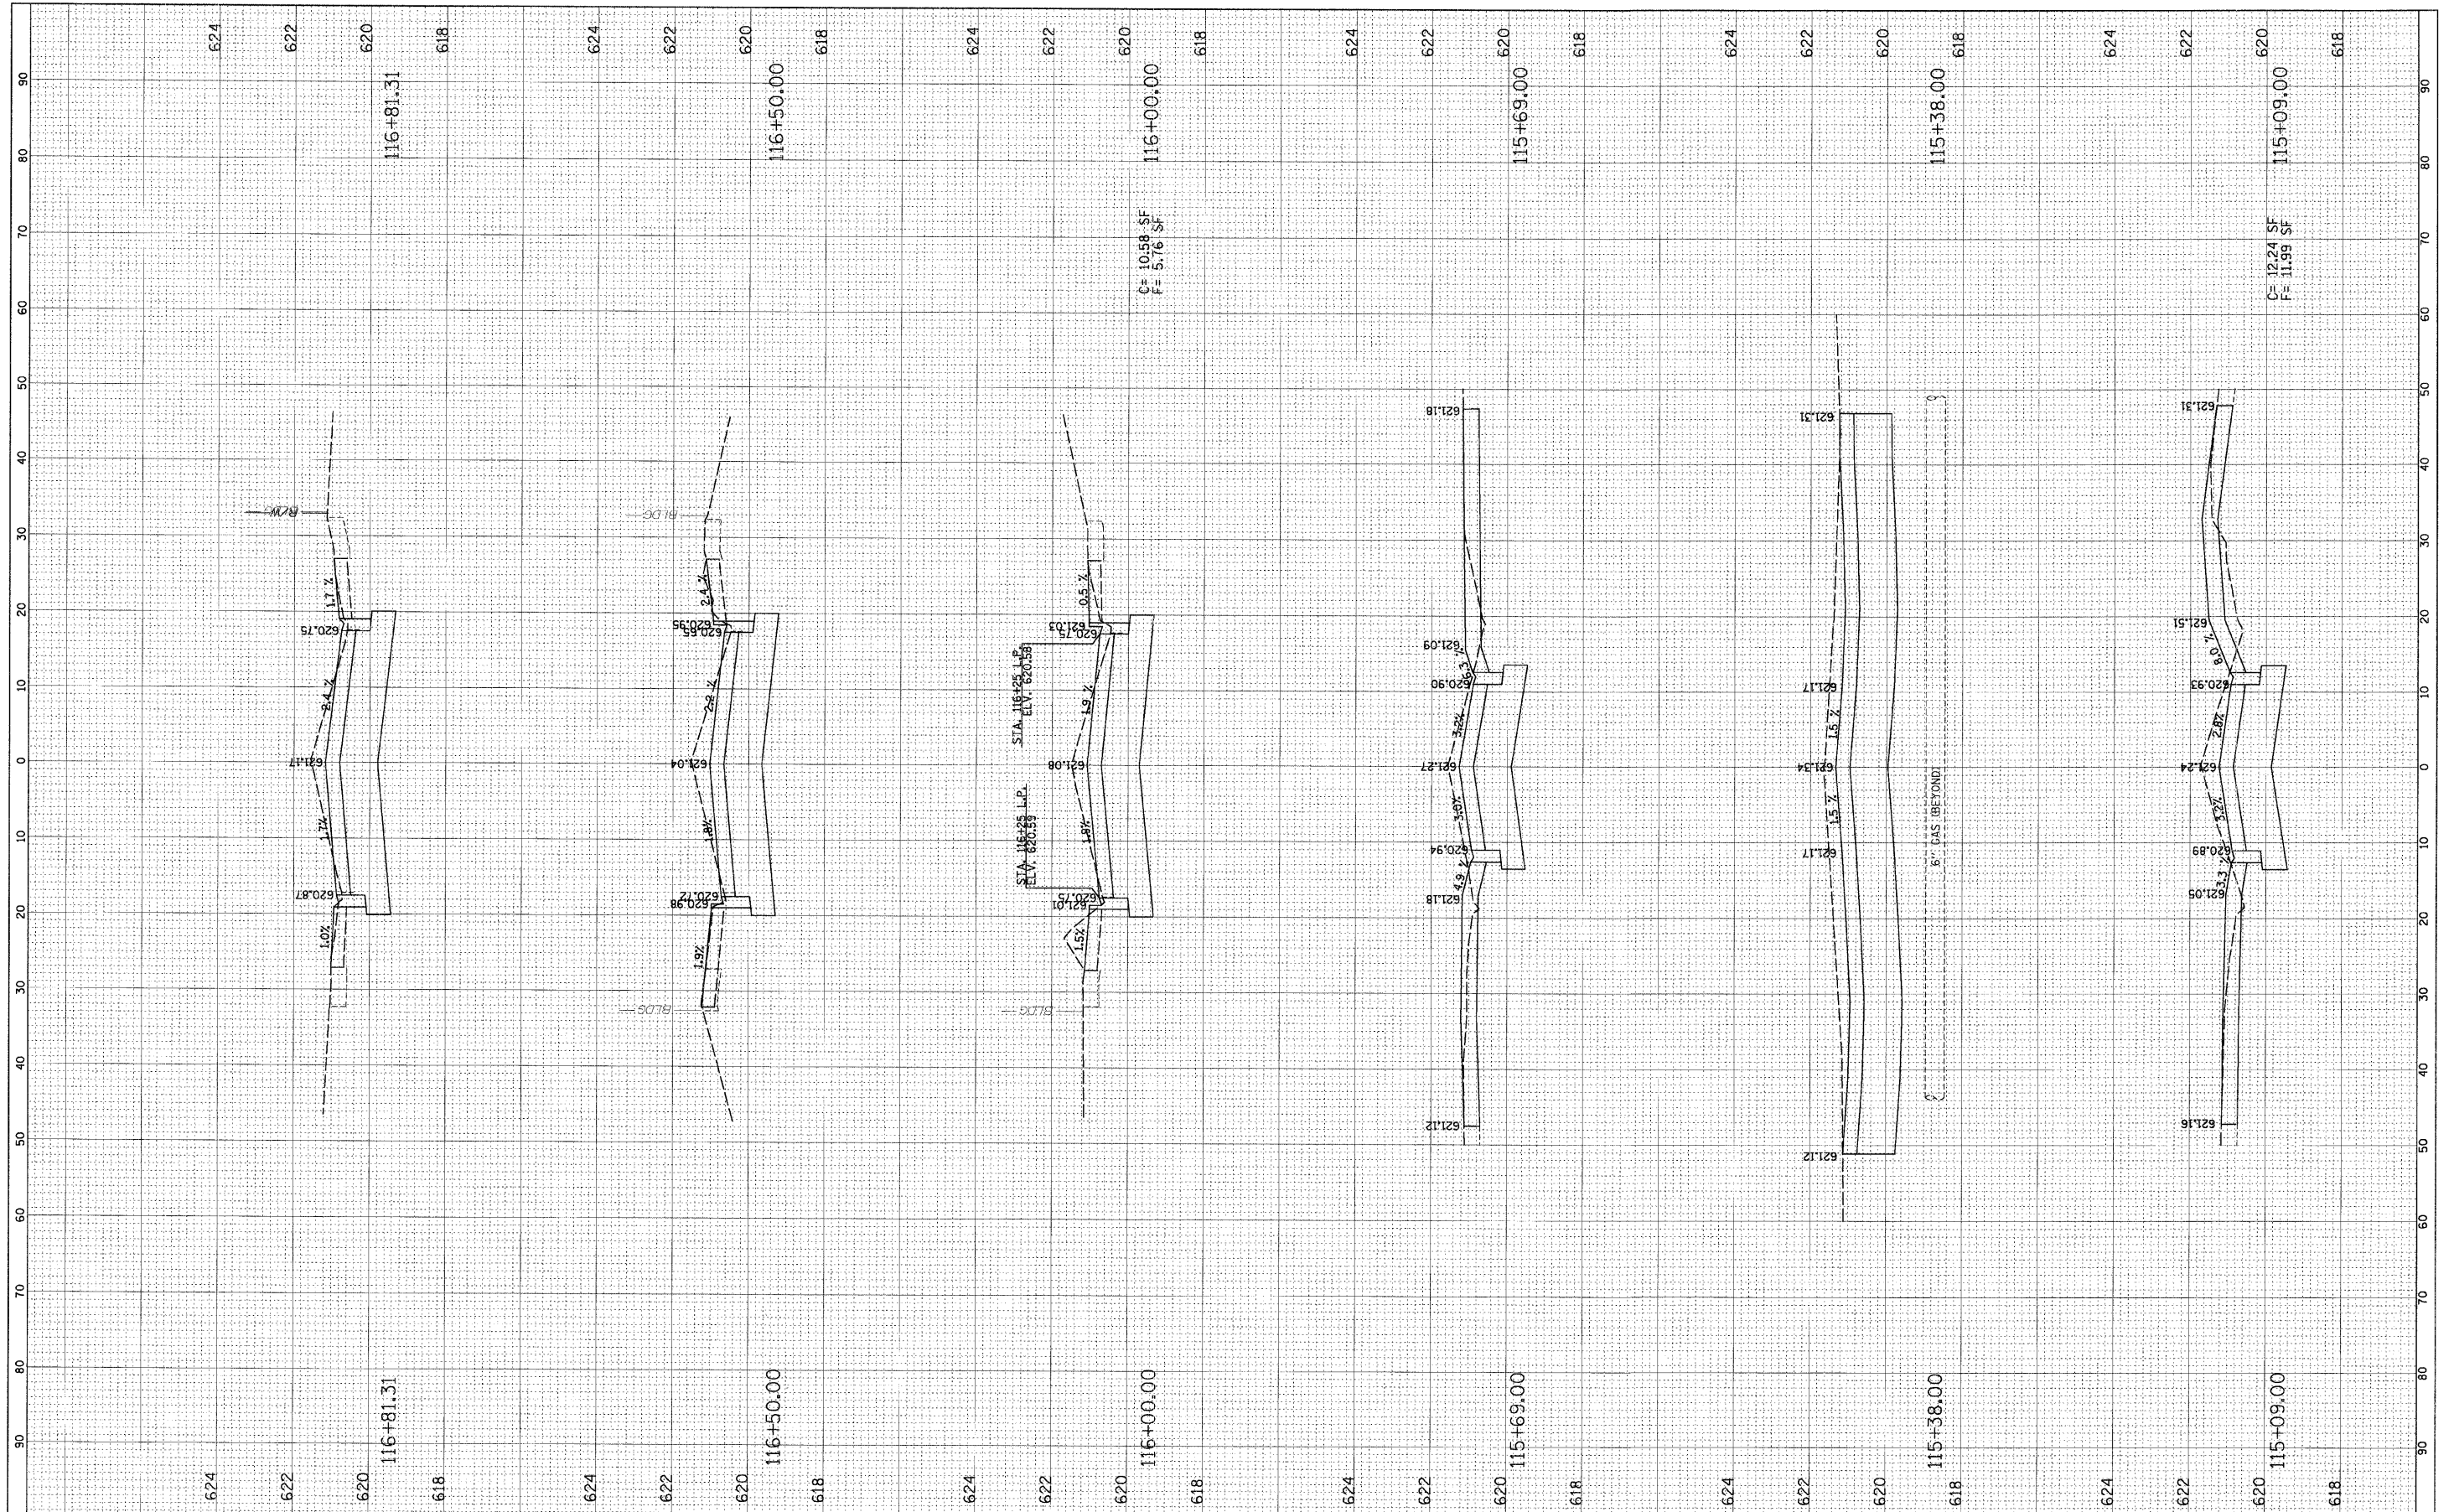

FILE NAME = N:\FORESTPARK\070082\Cv1\LAY_070082.SHT	USER NAME = JBARNETT	DESIGNED -	REVISED -	<b>STATE OF ILLINOIS DEPARTMENT OF TRANSPORTATION</b>	<b>CROSS-SECTIONS HARVARD STREET</b>			F.A.U. R.T.E. 1702	SECTION 07-00106-00-PV	COUNTY COOK	TOTAL SHEETS 75	SHEET NO. 63
	PLOT SCALE = 18'	DRAWN -	REVISED -		SCALE:	SHEET NO.	OF	SHEETS	STA.	TO STA.	CONTRACT NO. 63148	
	PLOT DATE = 2/18/2009	CHECKED -	REVISED -								FED. ROAD DIST. NO. 1   ILLINOIS FED. AID PROJECT	
		DATE -	REVISED -									