


TYPICAL SECTIONS

IL ROUTE 78 - 18' SHOULDER

RT STA 178+00 - 186+00
 RT STA 225+00 - 231+50
 LT STA 226+50 - 231+50
 RT & LT STA 280+75 - 283+00
 LT STA 283+00 - 287+00
 RT STA 338+00 - 347+65
 RT & LT STA 347+65 - 349+50
 RT STA 401+50 - 403+00
 LT STA 403+00 - 408+00
 RT & LT STA 434+50 - 436+65
 RT STA 436+65 - 437+00
 LT STA 447+00 - 447+50
 LT STA 447+50 - 449+25
 RT & LT STA 482+00 - 485+50
 RT STA 485+50 - 486+00
 LT STA 498+50 - 503+50
 RT STA 500+70 - 502+87.5

IL ROUTE 78 - 20' SHOULDER

RT & LT STA 52+80 - 56+20
 LT STA 178+00 - 186+00
 RT STA 403+00 - 408+00
 RT STA 447+50 - 449+25
 LT STA 498+50 - 503+50

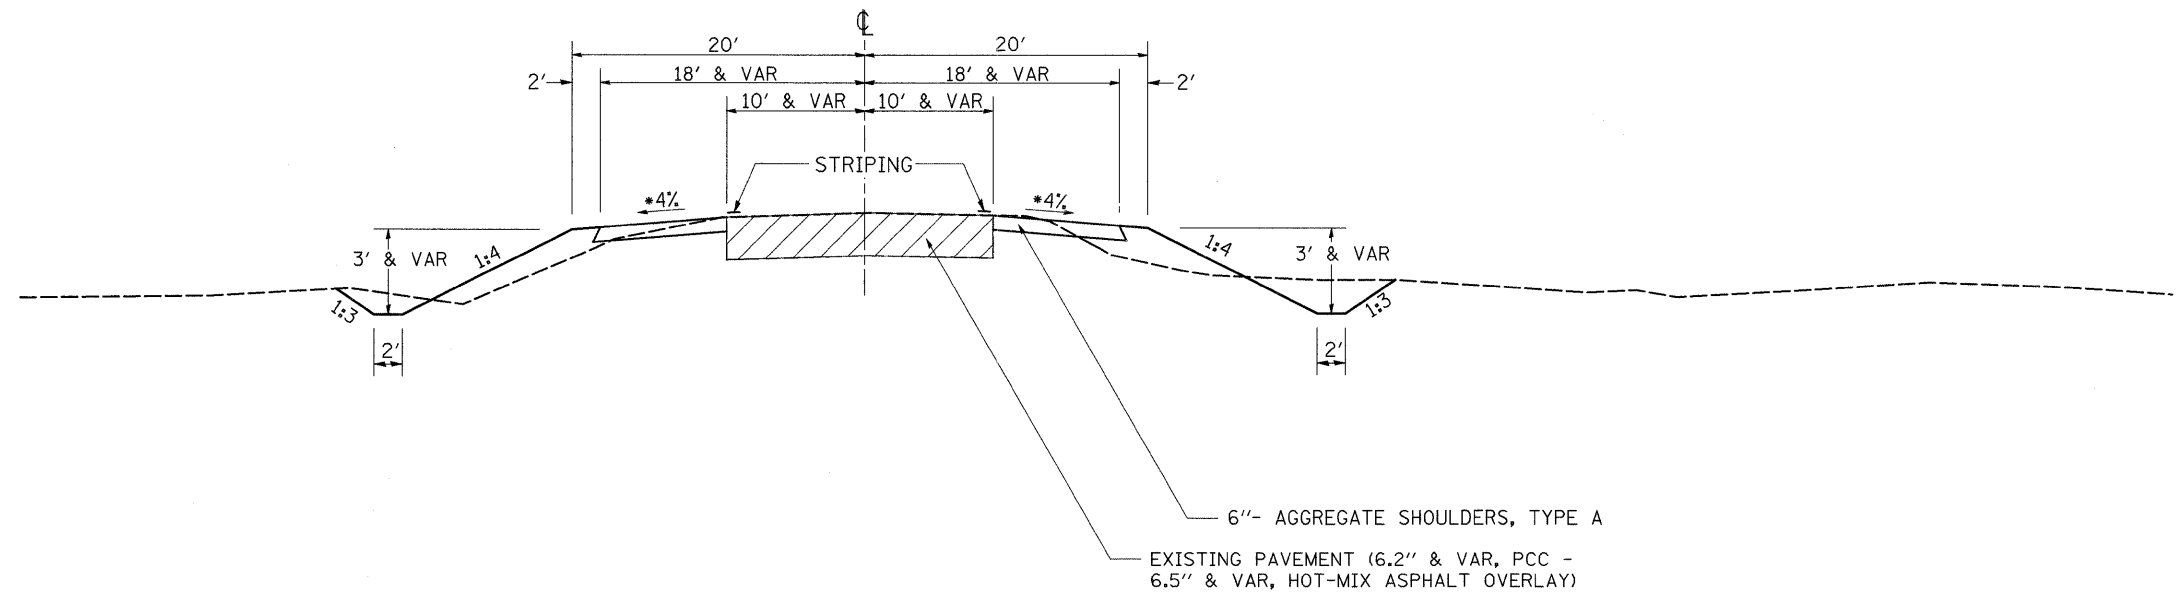

NOTES:
 * MATCH EXISTING MAINLINE SLOPE IN SUPER ELEVATED SECTIONS

FILE NAME =	USER NAME = hensanke	DESIGNED -	REVISED -	STATE OF ILLINOIS DEPARTMENT OF TRANSPORTATION	TYPICAL SECTIONS	F.A.P. RTE.	SECTION	COUNTY	TOTAL SHEETS	SHEET NO.	
at:\pwork\PIWIDOT\HENSONKE\dms33697\807787.tpd.dgn		DRAWN -	REVISED -			642	(10,11)T	JO DAVIESS	283	10	
		CHECKED -	REVISED -			CONTRACT NO. 64D07					
		DATE -	REVISED -			FED. ROAD DIST. NO. ILLINOIS FED. AID PROJECT					
PLOT SCALE = 50.0000' / IN.		PLOT DATE = Tue Sep 30 10:55:37 2008		SCALE:	SHEET NO. OF SHEETS	STA.	TO STA.				